


PLAN OF SPAN C

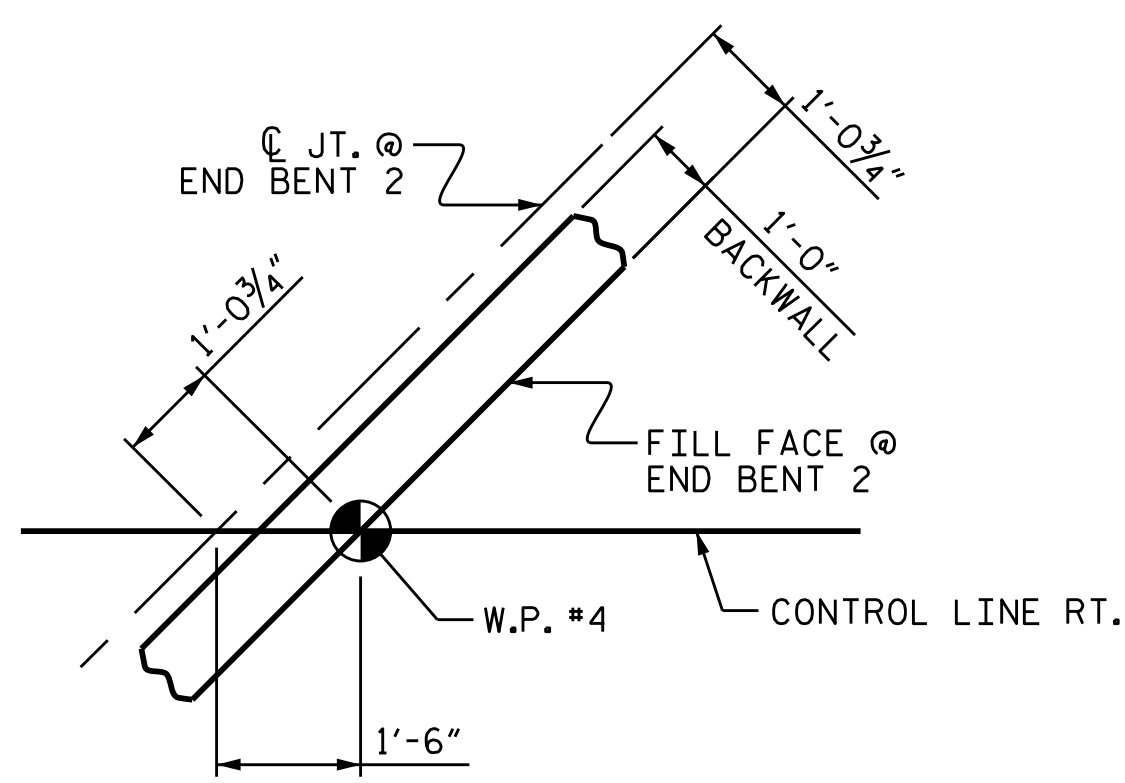

DETAIL "B"

PROJECT NO. R-2915B
 ASHE COUNTY
 STATION: 234+19.20 -L-

SHEET 2 OF 2

STATE OF NORTH CAROLINA
 DEPARTMENT OF TRANSPORTATION
 RALEIGH
 SUPERSTRUCTURE
 PLAN OF SPAN C
 NBL

REVISIONS						SHEET NO.	
NO.	BY:	DATE:	NO.	BY:	DATE:	S03-8	
1			3			TOTAL SHEETS	
2			4			30	

DRAWN BY : T.J. KIRSCHBAUM DATE : 4/14/14
 CHECKED BY : R.F. WERTMAN DATE : 4/28/14
 DESIGN ENGINEER OF RECORD : R.F. WERTMAN DATE : 4/28/14

PLANS PREPARED BY:
Gannett Fleming
 Excellence Delivered As Promised

