

EXP.  
E1, P1

FIX.  
E1, P2    FIX.  
E1, P2

FIX.  
E1, P2    FIX.  
E1, P2

EXP.  
E1, P1

SPAN A

SPAN B

SPAN C


FRAMING PLAN

PROJECT NO. R-2915B  
ASHE COUNTY  
 STATION: 234+19.20 -L-

DRAWN BY : T.J. KIRSCHBAUM    DATE : 4/14/14  
 CHECKED BY : R.F. WERTMAN    DATE : 4/30/14  
 DESIGN ENGINEER OF RECORD : R.F. WERTMAN    DATE : 4/30/14

PLANS PREPARED BY:  
**Gannett Fleming**  
 Excellence Delivered As Promised

1121 Situs Court  
 Suite 170  
 Raleigh NC 27606-4279  
 (919) 859-4880  
 NCLic. No. F-0270

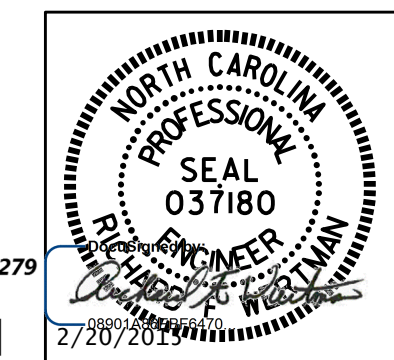

STATE OF NORTH CAROLINA  
 DEPARTMENT OF TRANSPORTATION  
 RALEIGH

**SUPERSTRUCTURE  
 FRAMING PLAN**

NBL

REVISIONS						SHEET NO.
NO.	BY:	DATE:	NO.	BY:	DATE:	S03-9
1			3			TOTAL SHEETS
2			4			30