


0.3000% 7.6600%  
 P. I. STA. = 247+50.00 -L-  
 EL. = 2,874.38  
 V. C. = 1,025'  
**GRADE DATA -L-**

I HEREBY CERTIFY THESE PLANS ARE THE AS-BUILT PLANS

**SECTION ALONG CONTROL LINE RT.**  
 (SECTION AT BENTS & END BENTS ARE AT RIGHT ANGLES)

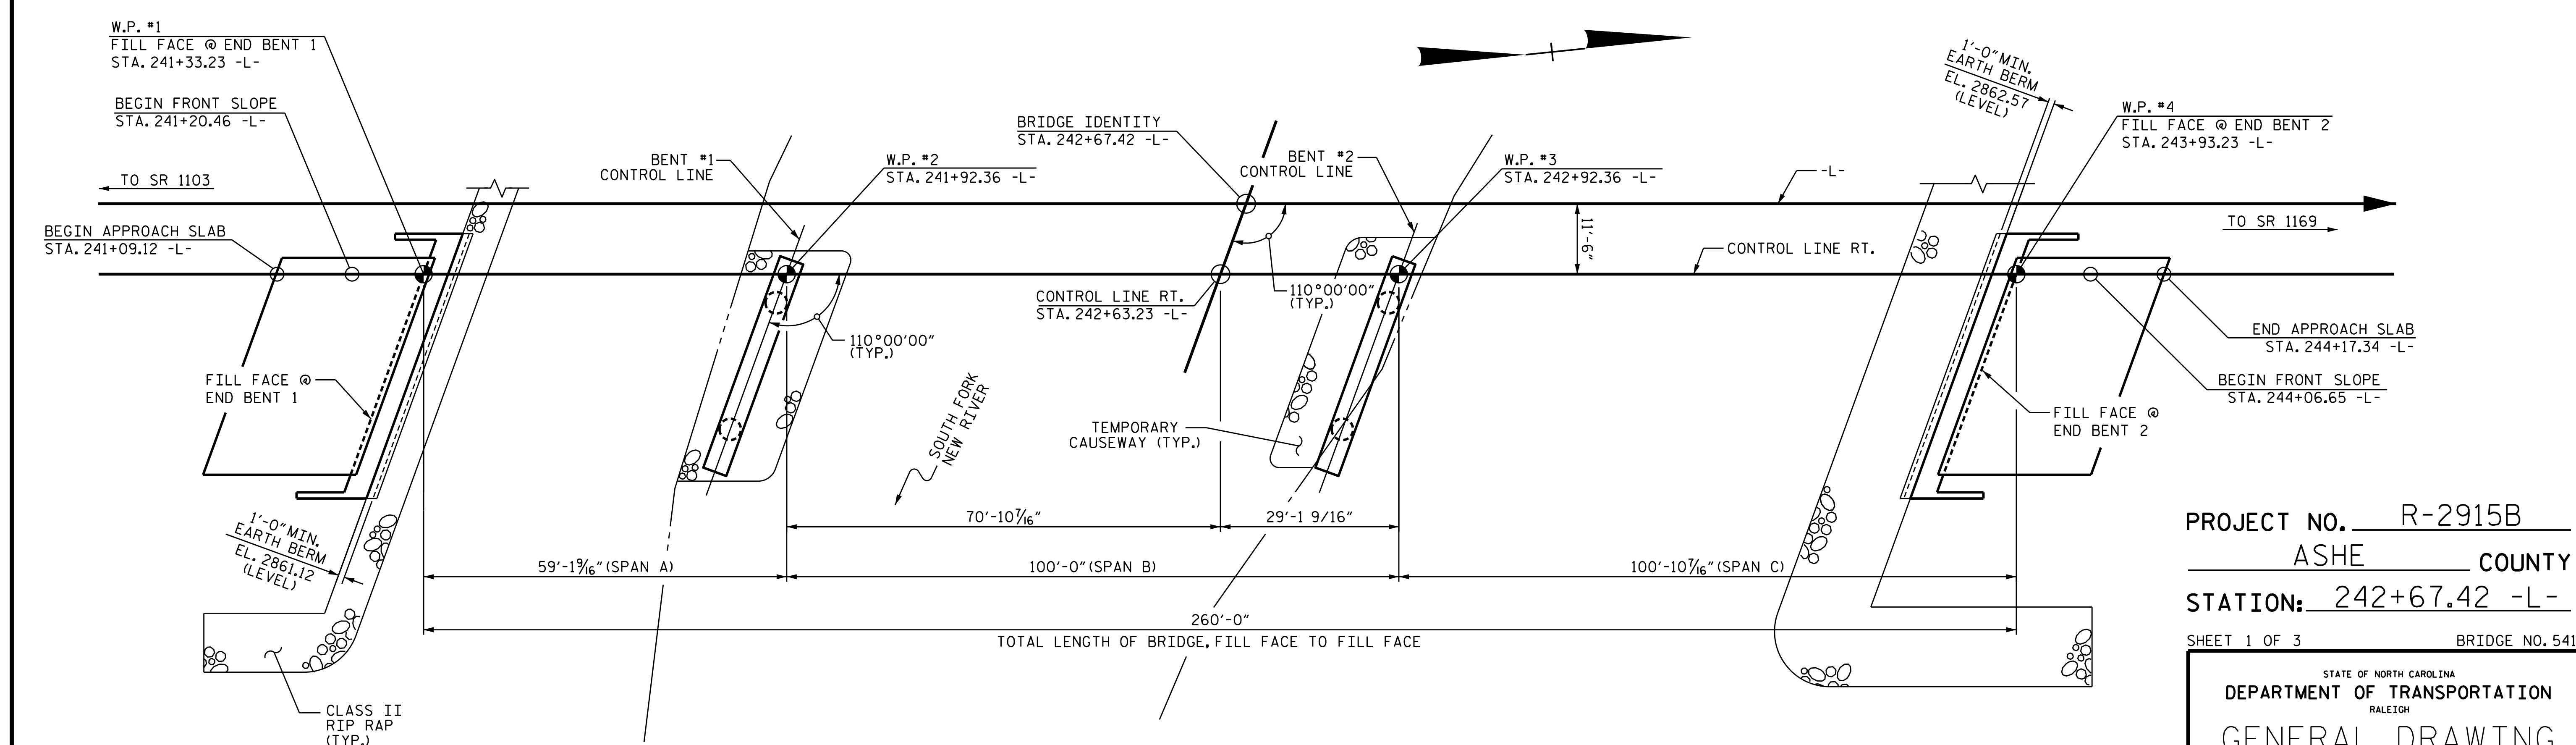


PROJECT NO. R-2915B  
ASHE COUNTY  
 STATION: 242+67.42 -L-  
 SHEET 1 OF 3 BRIDGE NO. 541

STATE OF NORTH CAROLINA  
 DEPARTMENT OF TRANSPORTATION  
 RALEIGH  
**GENERAL DRAWING**  
 BRIDGE OVER SOUTH FORK NEW RIVER ON US 221 BETWEEN SR 1103 AND SR 1169 NBL

DRAWN BY : T.J. KIRSCHBAUM DATE : 5/5/14  
 CHECKED BY : R.F. WERTMAN DATE : 8/19/14  
 DESIGN ENGINEER OF RECORD : R.F. WERTMAN DATE : 10/3/14

PLANS PREPARED BY:  
**Gannett Fleming**  
 Excellence Delivered As Promised

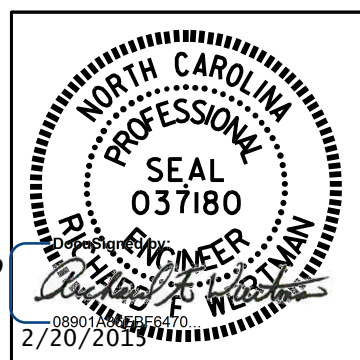

REVISIONS						SHEET NO.
NO.	BY:	DATE:	NO.	BY:	DATE:	S05-1
1			3			TOTAL SHEETS
2			4			35