


COAL COMBUSTION PRODUCT PLACEMENT

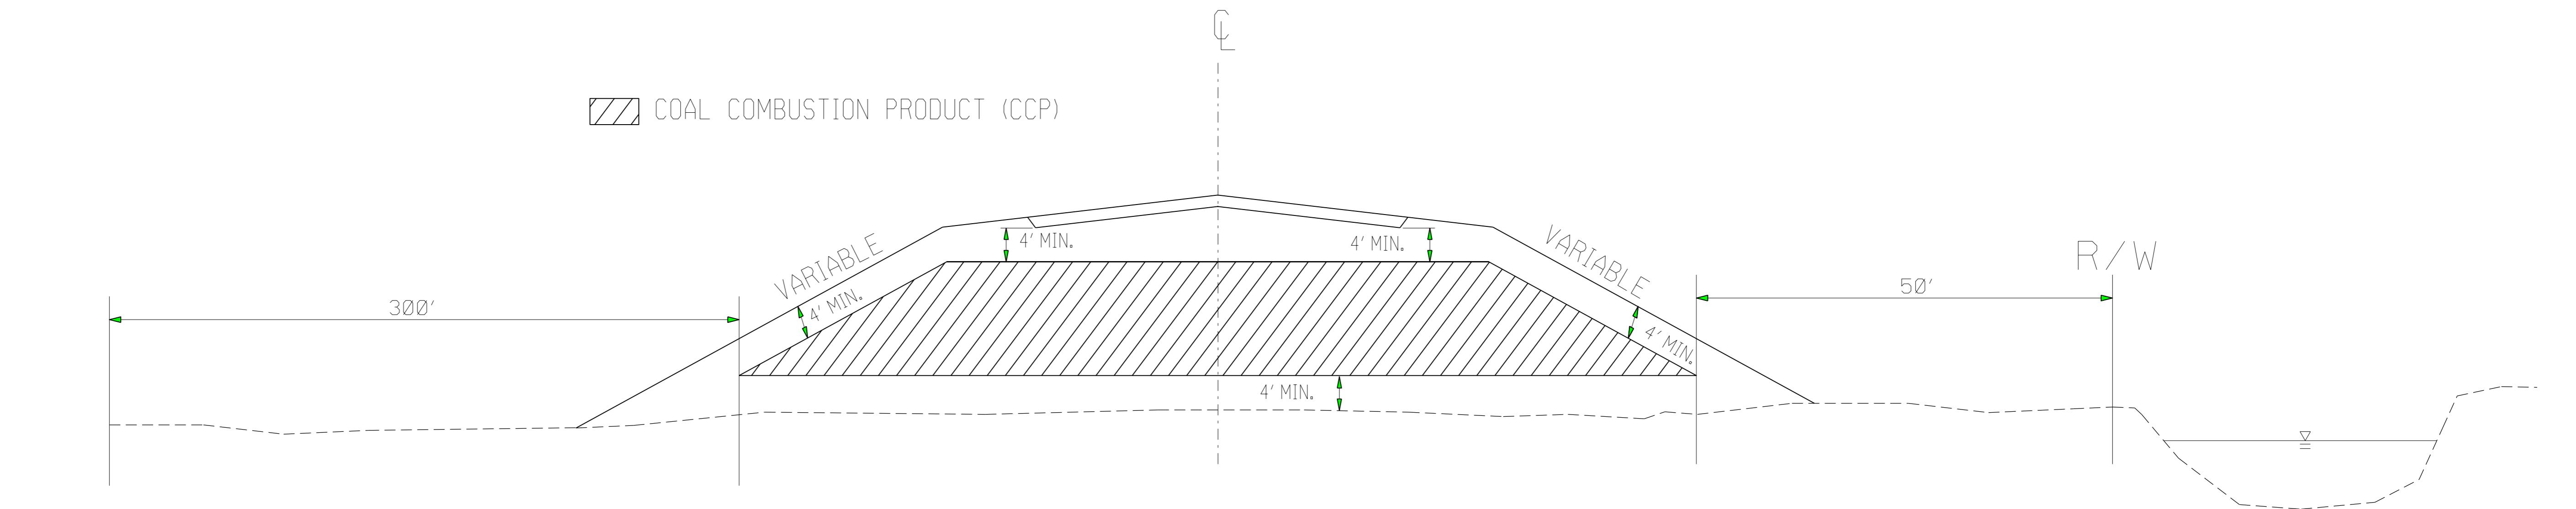

*(OBTAIN PERMISSION FROM ARMY CORPS OF ENGINEERS)

PLACE CCP IN HATCHED AREA IN ACCORDANCE WITH THE PROJECT SPECIAL PROVISIONS

PLACE CCP A MINIMUM OF 5' ABOVE SEASONAL HIGH GROUND WATER

PLACE AT LOCATIONS AS APPROVED BY THE ENGINEER

PLACE SOIL BORROW MATERIAL ON THE OUTSIDE OF CCP AS EACH LIFT OF CCP IS PLACED

8/6/2015



| | | | |
|--|--------|-------|---------|
| CONTRACT STANDARDS AND DEVELOPMENT UNIT | | | |
| Office 919-707-6950 FAX 919-250-4119 | | | |
| COAL COMBUSTION PRODUCT PLACEMENT DETAIL | | | |
| ORIGINAL BY: | J.S.H. | DATE: | 3/16/15 |
| MODIFIED BY: | | DATE: | |
| CHECKED BY: | | DATE: | |
| FILE SPEC.: joel/coal combustion material detail.dgn | | | |