


TIP NO. R-2915A	SHEET NO. PMP-4
APPROVED: <i>Joseph Kopaskie</i> <small>SC06EAEFF80A5AFA</small>	
DATE: 5/27/2015	
SEAL	

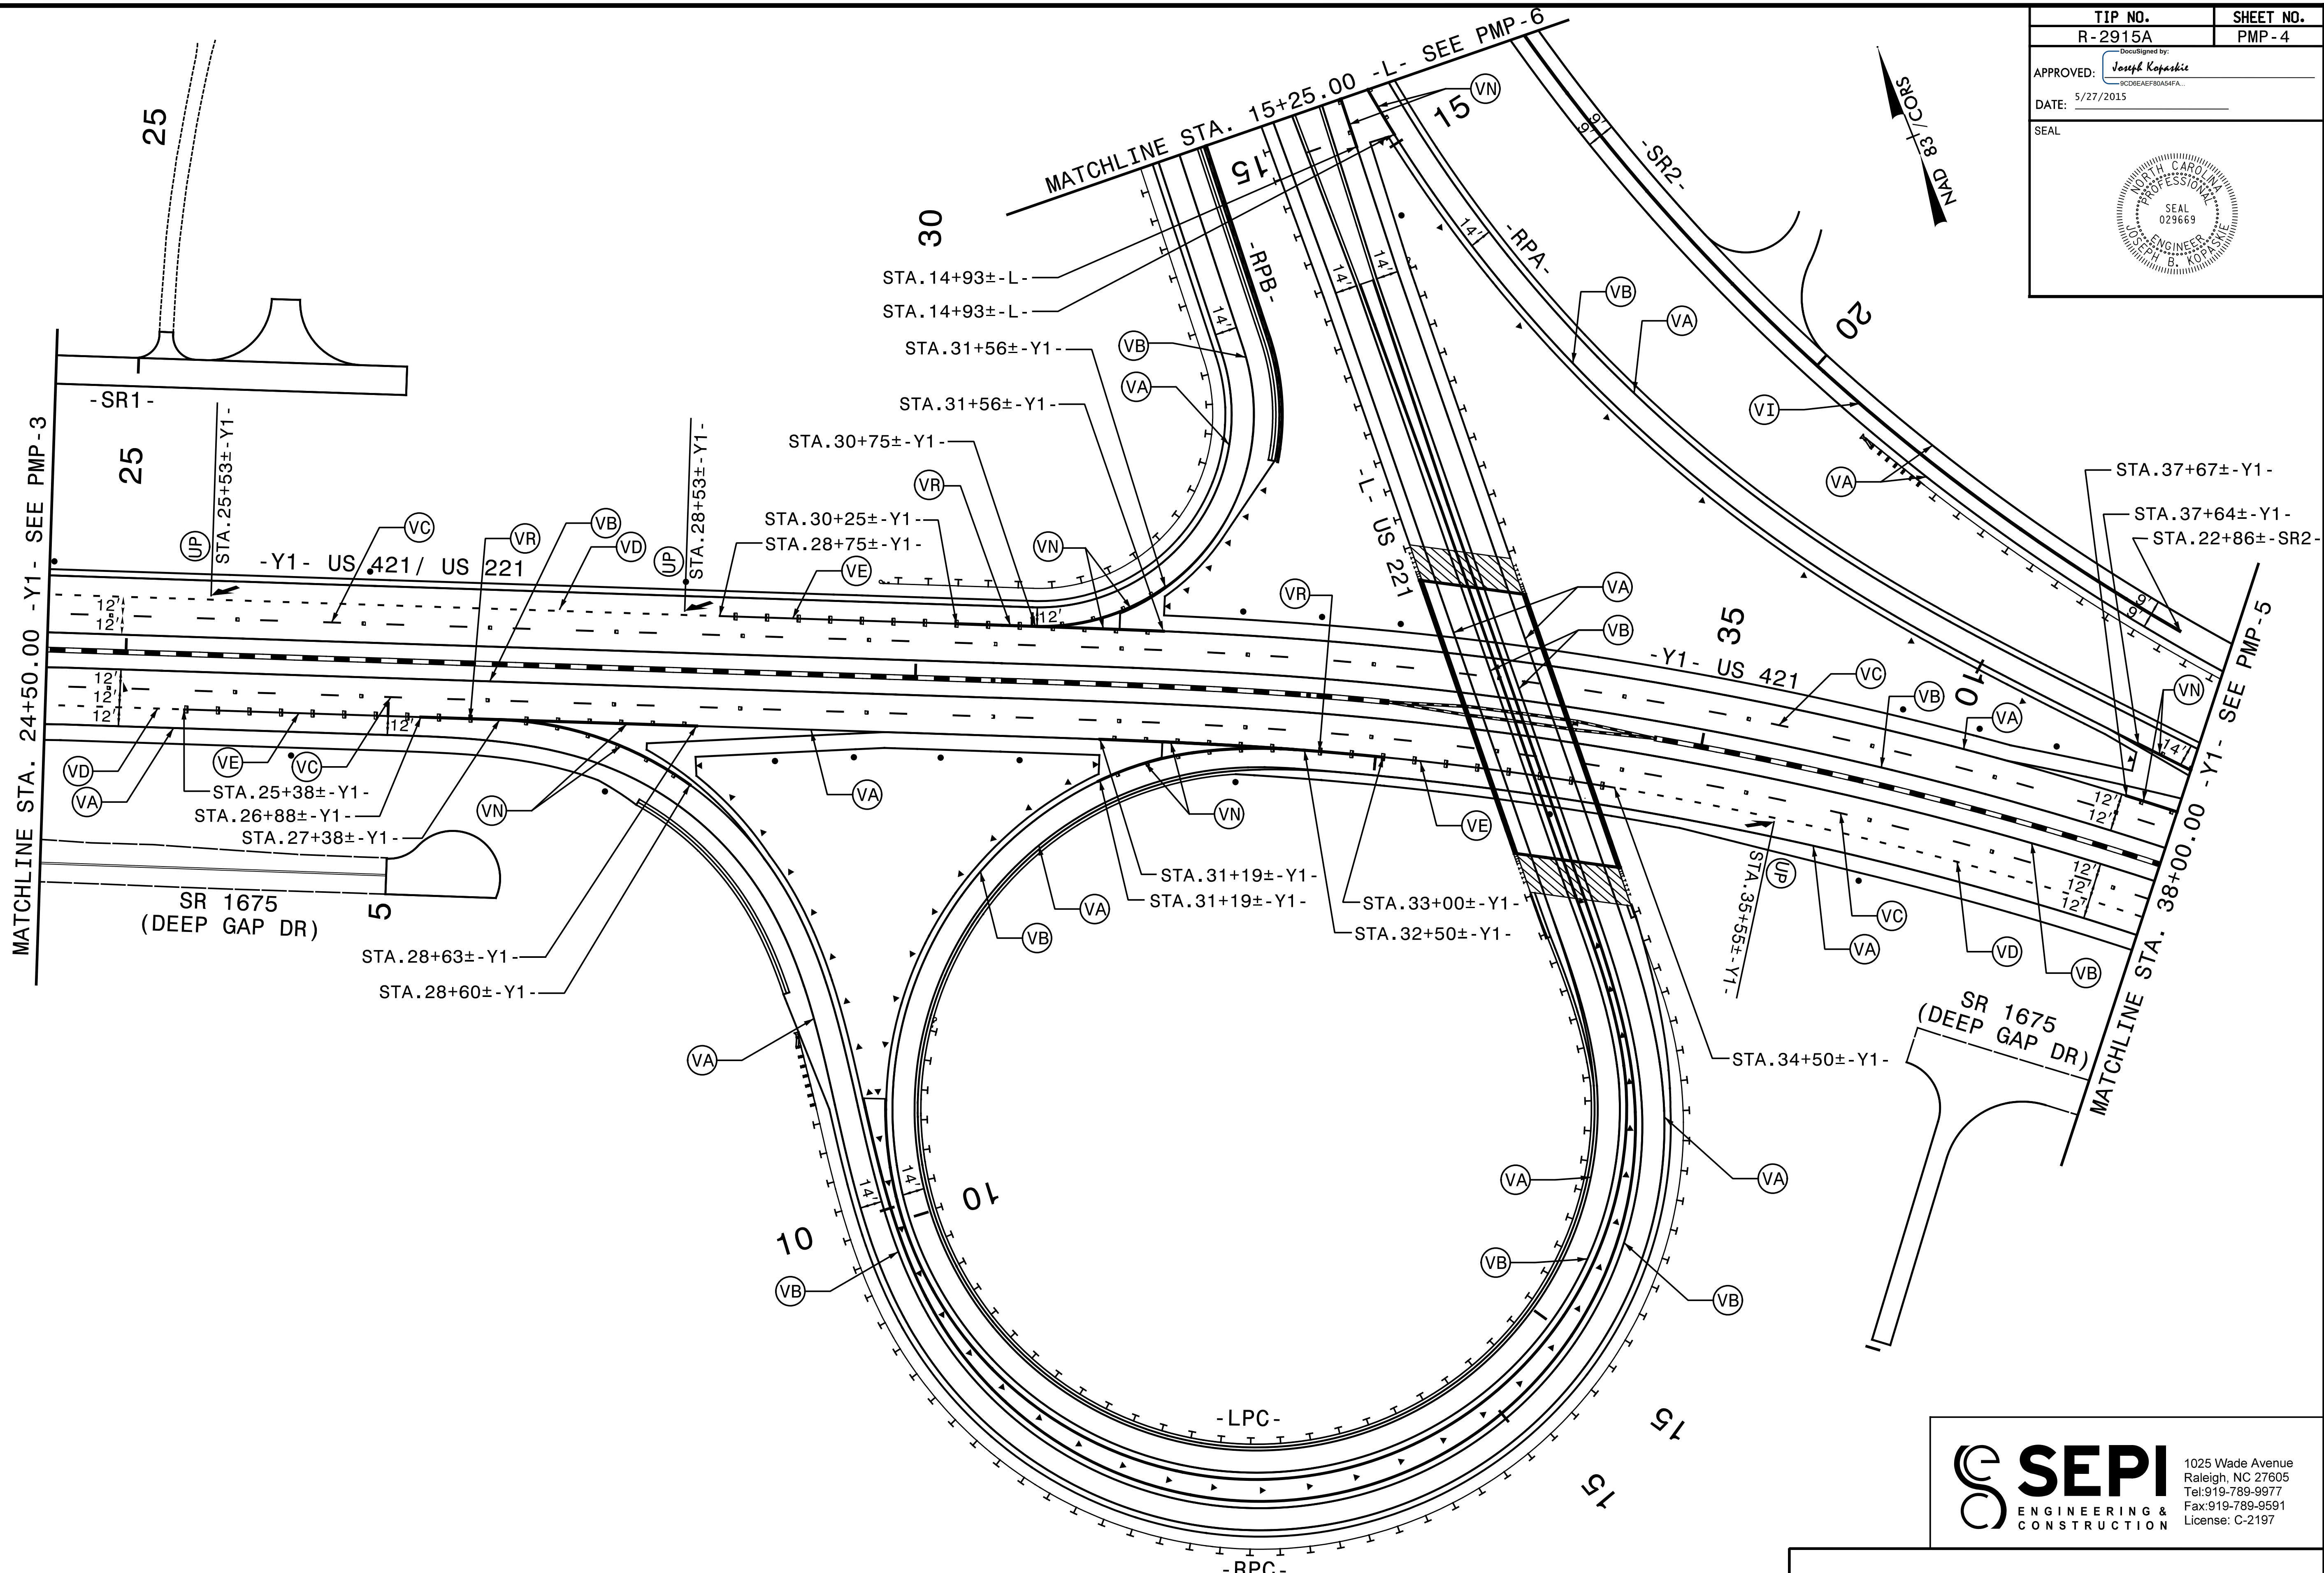

5/13/2015 5:13:21 PM G:\Transportation\TR13.017.00 NCDOT 2012 Traffic LSA\TR13.017.06 (R-2915A Signing & PMP)\Pavement Marking\PM-4.dgn

SEPI
ENGINEERING & CONSTRUCTION

1025 Wade Avenue
Raleigh, NC 27605
Tel: 919-789-9977
Fax: 919-789-9591
License: C-2197

PAVEMENT MARKING DETAIL