


TIP NO. R-2915A	SHEET NO. PMP-7
APPROVED: <i>Joseph Kopasick</i> <small>SC09EAEF80A54FA</small>	
DATE: 5/27/2015	
SEAL	

NAD 83 / CORS

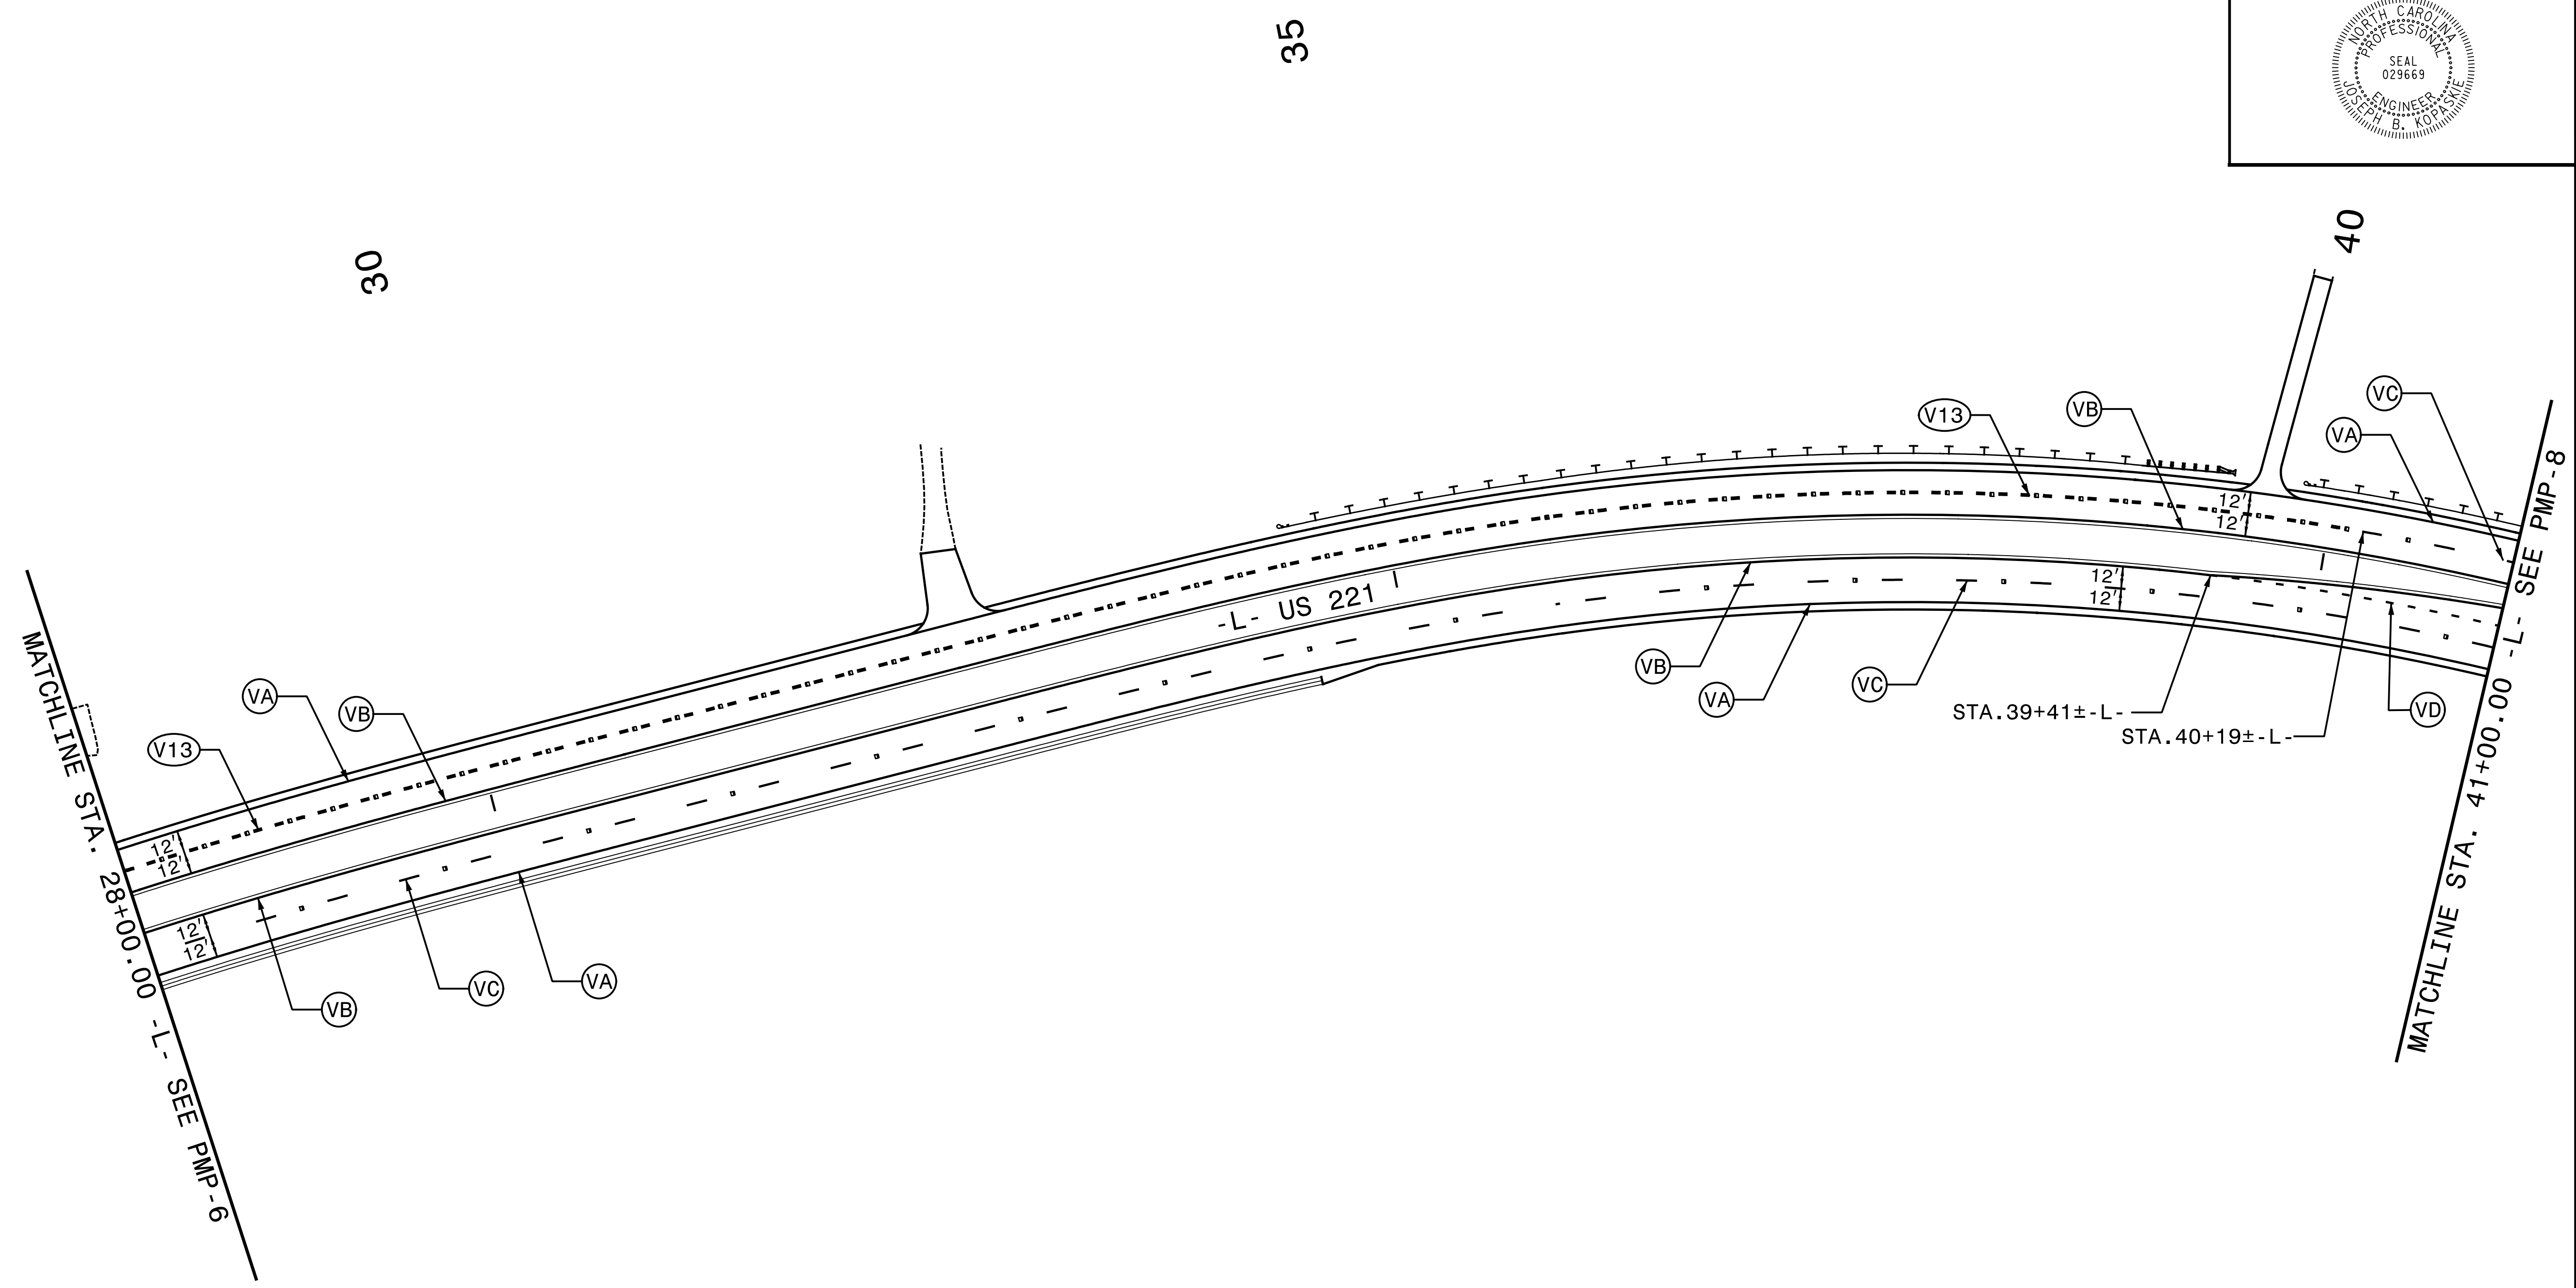

5/13/2015 10:51:11 AM G:\Transportation\TR13.017.00 NCDOT 2012 Traffic LSA\TR13.017.06 (R-2915A Signing & PMP)\Pavement Marking\PM-7.dgn

1025 Wade Avenue
Raleigh, NC 27605
Tel: 919-789-9977
Fax: 919-789-9591
License: C-2197

PAVEMENT MARKING DETAIL