
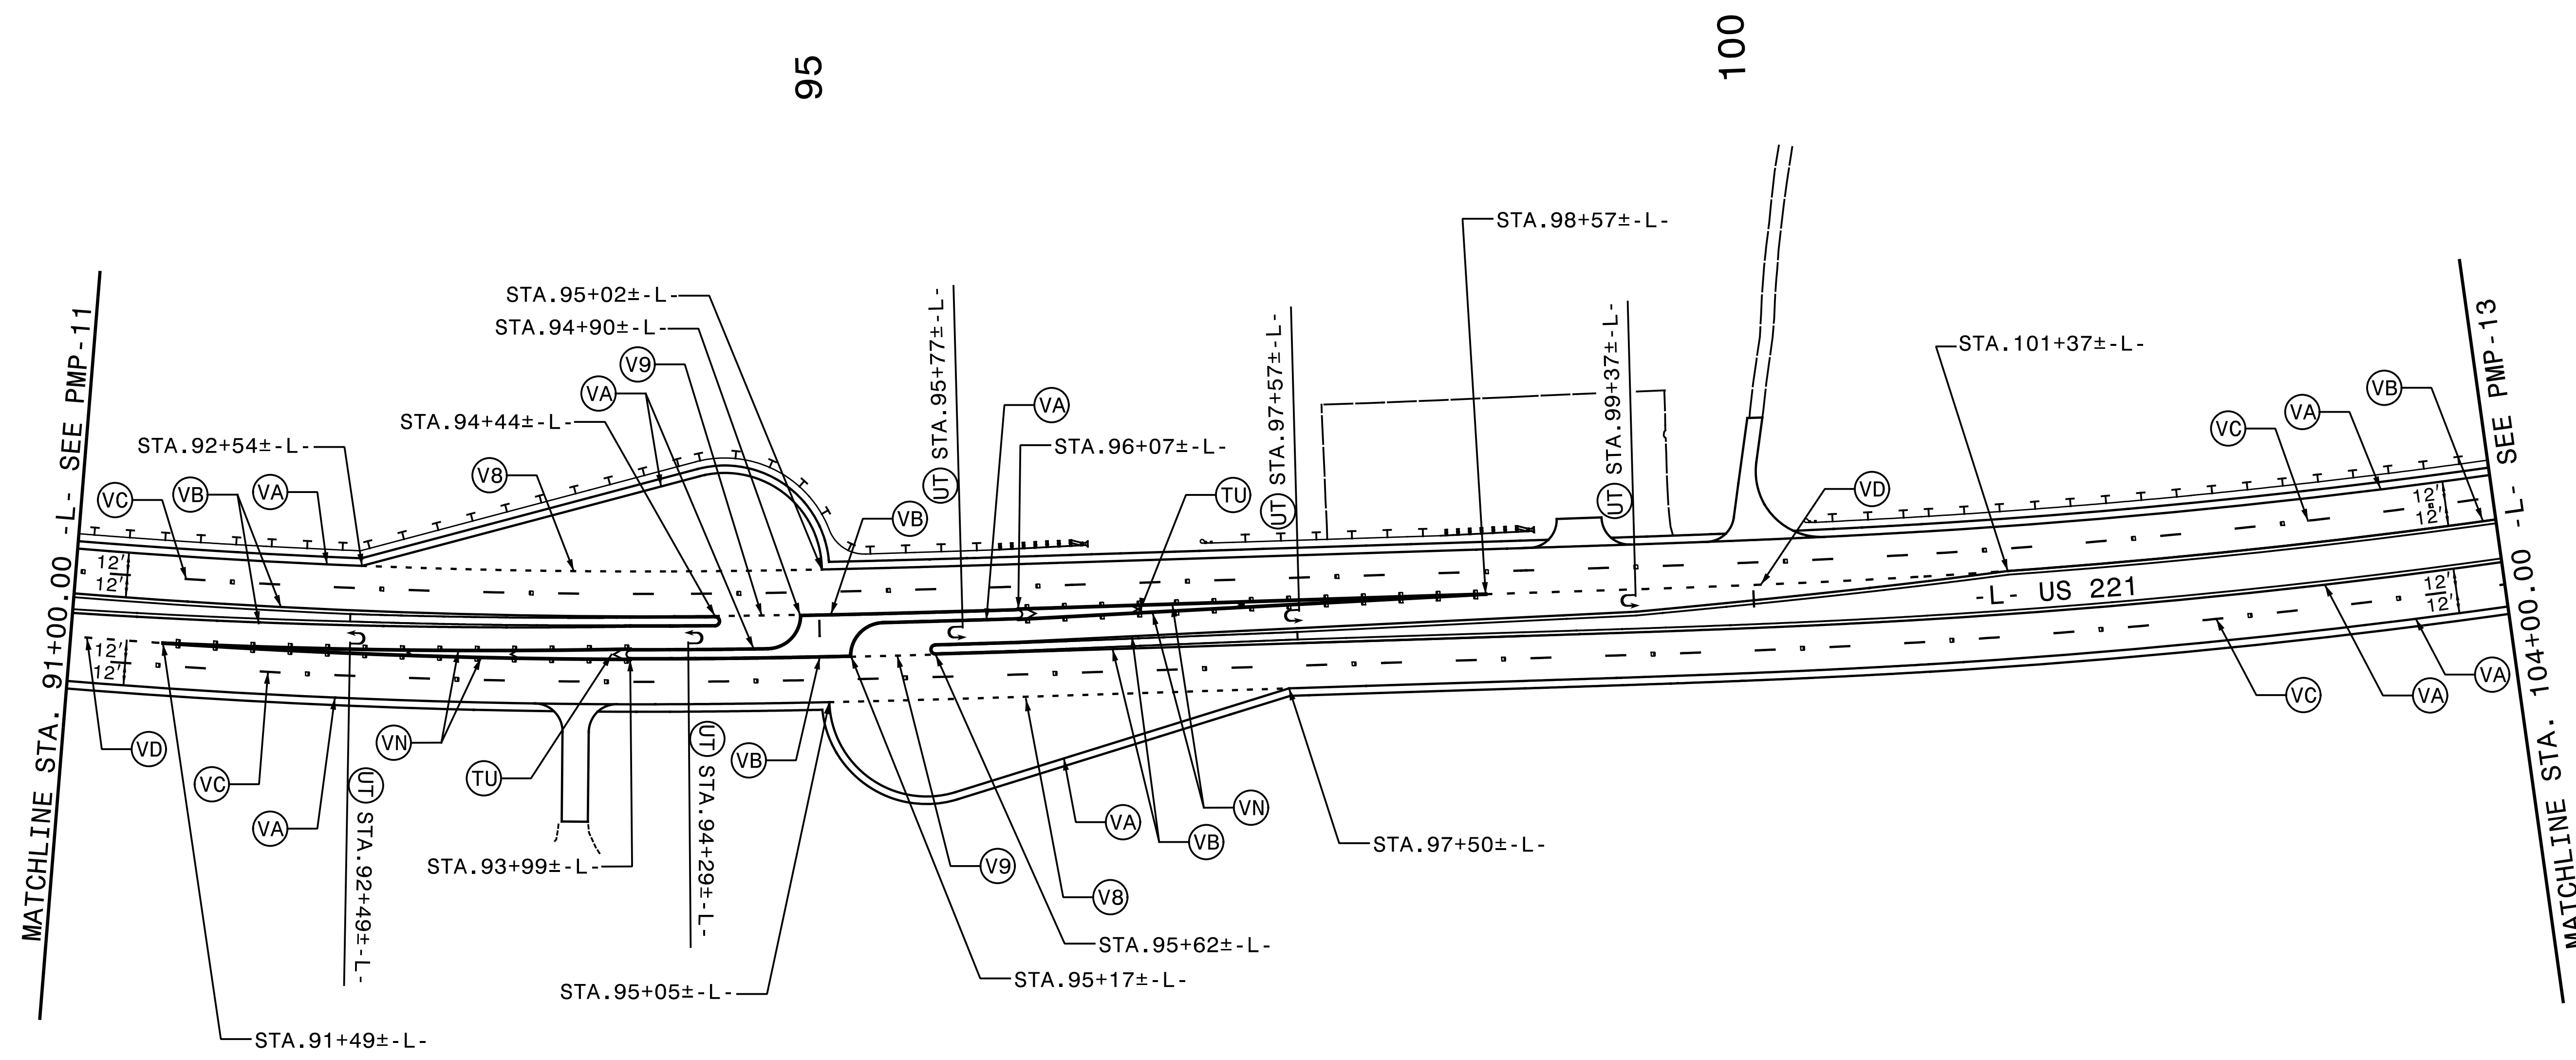
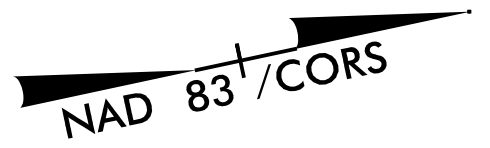


TIP NO. R-2915A	SHEET NO. PMP-12
APPROVED: <i>Joseph Kopaskie</i> <small>SC09EAEF80A5AFA</small>	
DATE: 5/27/2015	
SEAL	

5/13/2015
 C:\transportation\TR13.017.00 NCDOT 2012 Traffic LSA\TR13.017.06 (R-2915A Signing & PMP)\Pavement Marking\PM-12.dgn
 miles



1025 Wade Avenue
 Raleigh, NC 27605
 Tel: 919-789-9977
 Fax: 919-789-9591
 License: C-2197

PAVEMENT MARKING DETAIL