

TIP NO.	SHEET NO.
R-2915A	SIGN-4B
APPROVED: <i>Joseph Kopaskie</i>	
DATE: 5/27/2015	

SIGN NUMBER: 101 & 108 TYPE: A QUANTITY: 2 SIGN WIDTH: 18'-6" HEIGHT: 10'-6" TOTAL AREA: 194.3 Sq.Ft. BORDER TYPE: FLUSH RECESS: 0" WIDTH: 2" RADII: 12" NO. Z BARS: 3 LENGTH: 214.0	BACKG COLOR: Green COPY COLOR: White SYMBOL X Y WID HT M1_4 51 71.8 45 36	DESIGN BY: R Drayton PROJECT ID: R-2915A CHECKED BY: J Kopaskie DIV: 11 DATE: Jan 07, 2015
---	--	--

Spacing Factor is 1 unless specified otherwise

LETTER POSITIONS

Letter spacings are to start of next letter

Series/Size	Text Length
E 2000	59.9
EM 2000	187.8
E 2000	47.6

FILENAME: Sign Designs NORTH CAROLINA D.O.T. SIGN DETAIL

SIGN NUMBER: 105 TYPE: A QUANTITY: 1 SIGN WIDTH: 9'-6" HEIGHT: 6'-0" TOTAL AREA: 57.0 Sq.Ft. BORDER TYPE: FLUSH RECESS: 0" WIDTH: 2" RADII: 9" NO. Z BARS: 2 LENGTH: 106.0	BACKG COLOR: Brown COPY COLOR: White SYMBOL X Y WID HT	DESIGN BY: R Drayton PROJECT ID: R-2915A CHECKED BY: J Kopaskie DIV: 11 DATE: Jan 14, 2015
---	--	--

Spacing Factor is 1 unless specified otherwise

LETTER POSITIONS

Letter spacings are to start of next letter

Series/Size	Text Length
EM 2000	90.8
EM 2000	70.8
E 2000	51.1

FILENAME: Sign Designs NORTH CAROLINA D.O.T. SIGN DETAIL

SIGN NUMBER: 103 & 106 TYPE: A QUANTITY: 2 SIGN WIDTH: 18'-6" HEIGHT: 11'-6" TOTAL AREA: 212.8 Sq.Ft. BORDER TYPE: FLUSH RECESS: 0" WIDTH: 2" RADII: 12" NO. Z BARS: 3 LENGTH: 214.0	BACKG COLOR: Green COPY COLOR: White SYMBOL X Y WID HT M1_4 51 86.1 45 36 AR_Type A 97.1 18.4 22.4 35.3	DESIGN BY: R Drayton PROJECT ID: R-2915A CHECKED BY: J Kopaskie DIV: 11 DATE: Apr 08, 2015
---	---	--


Spacing Factor is 1 unless specified otherwise

LETTER POSITIONS

Letter spacings are to start of next letter

Series/Size	Text Length
E 2000	59.9
EM 2000	187.8

FILENAME: Sign Designs NORTH CAROLINA D.O.T. SIGN DETAIL

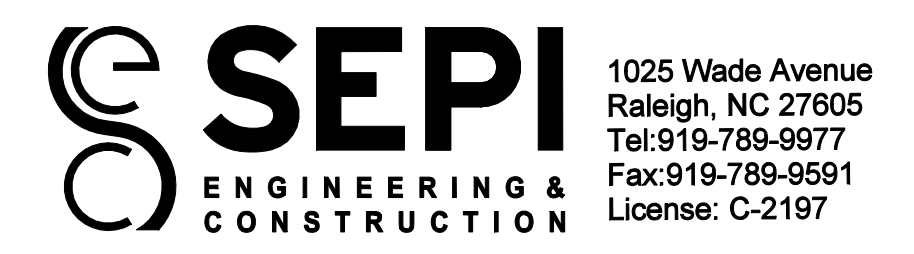

SIGN DESIGNS

5/22/2015 9:47:30 AM g:\transportation\TR13.017.00 NCDOT 2012 Traffic LSA\TR13.017.06 (R-2915A Signing & PMP)\Signing\Engseed 6-11-12.dgn J.Kopaskie