


TIP NO. R-2915A	SHEET NO. SIGN-5
APPROVED: <i>Joseph Kopaschik</i> SC06EAER80454FA	
DATE: 5/27/2015	
SEAL	

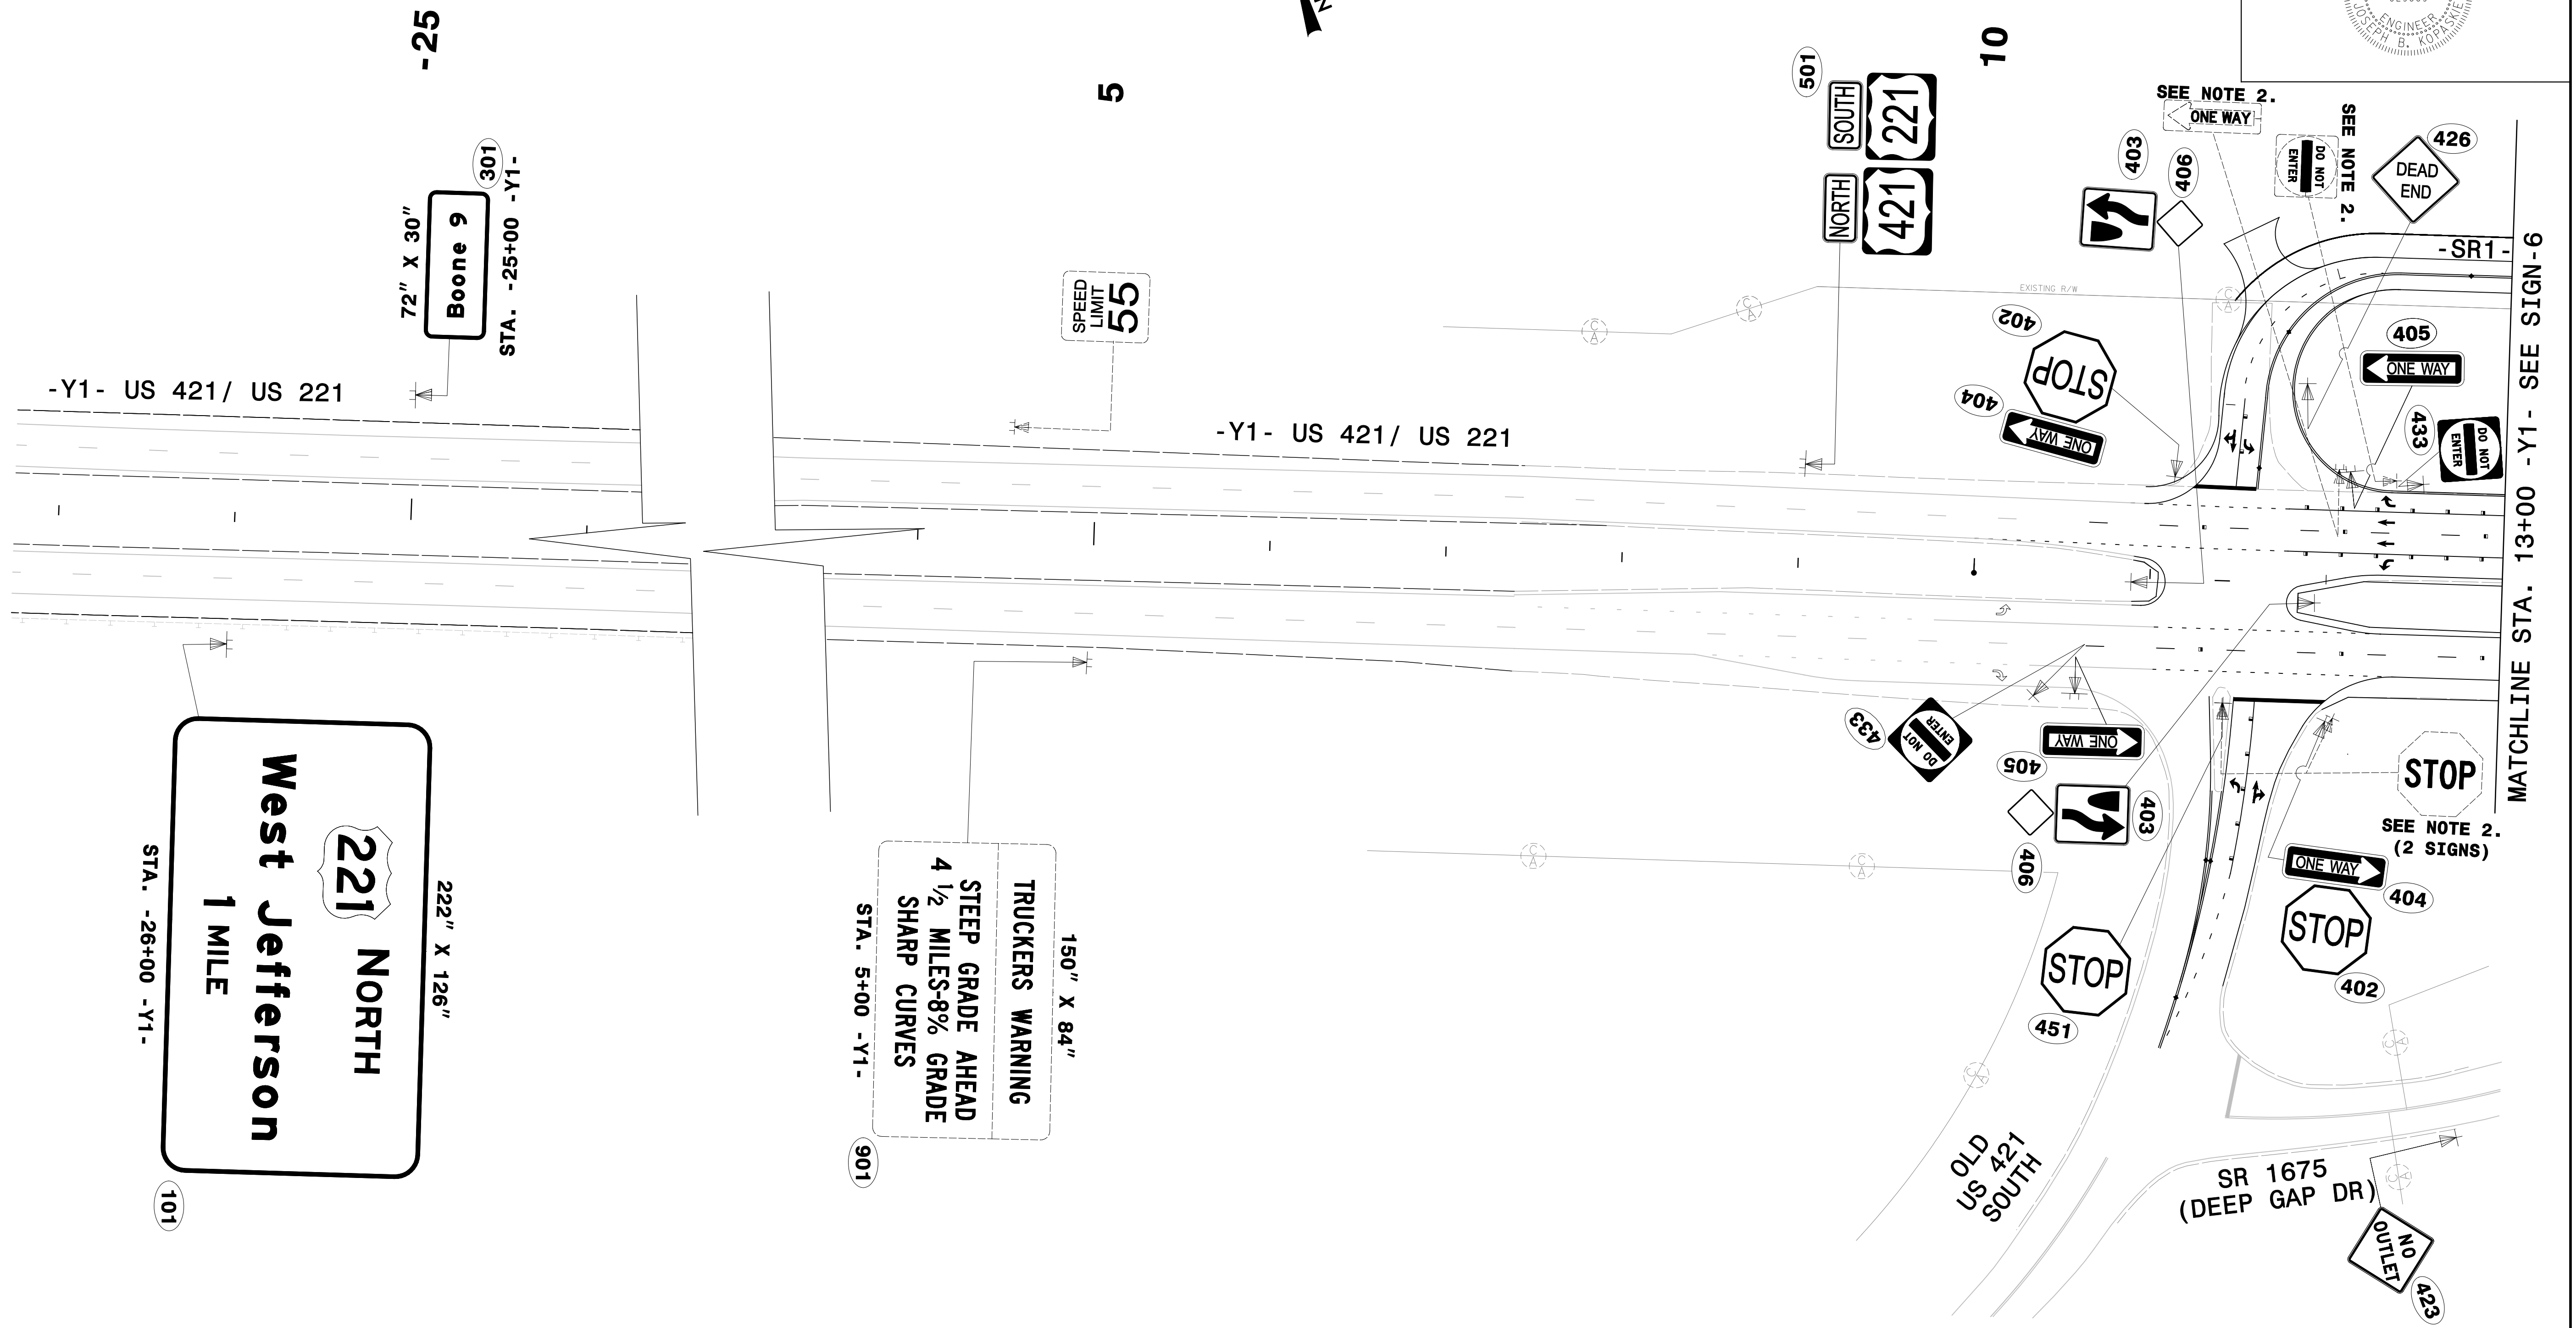

NOTES
 2. DISPOSAL OF SIGN SYSTEM, U-CHANNEL

SEPI
 ENGINEERING & CONSTRUCTION

1025 Wade Avenue
 Raleigh, NC 27605
 Tel: 919-789-9977
 Fax: 919-789-9591
 License: C-2197

EXISTING & PROPOSED SIGN DETAIL