


TIP NO.	SHEET NO.
R-2915A	SIGN-7
Designed by: <i>Joseph Kopaske</i>	
APPROVED: <i>Joseph Kopaske</i>	
DATE: 5/27/2015	
SEAL	

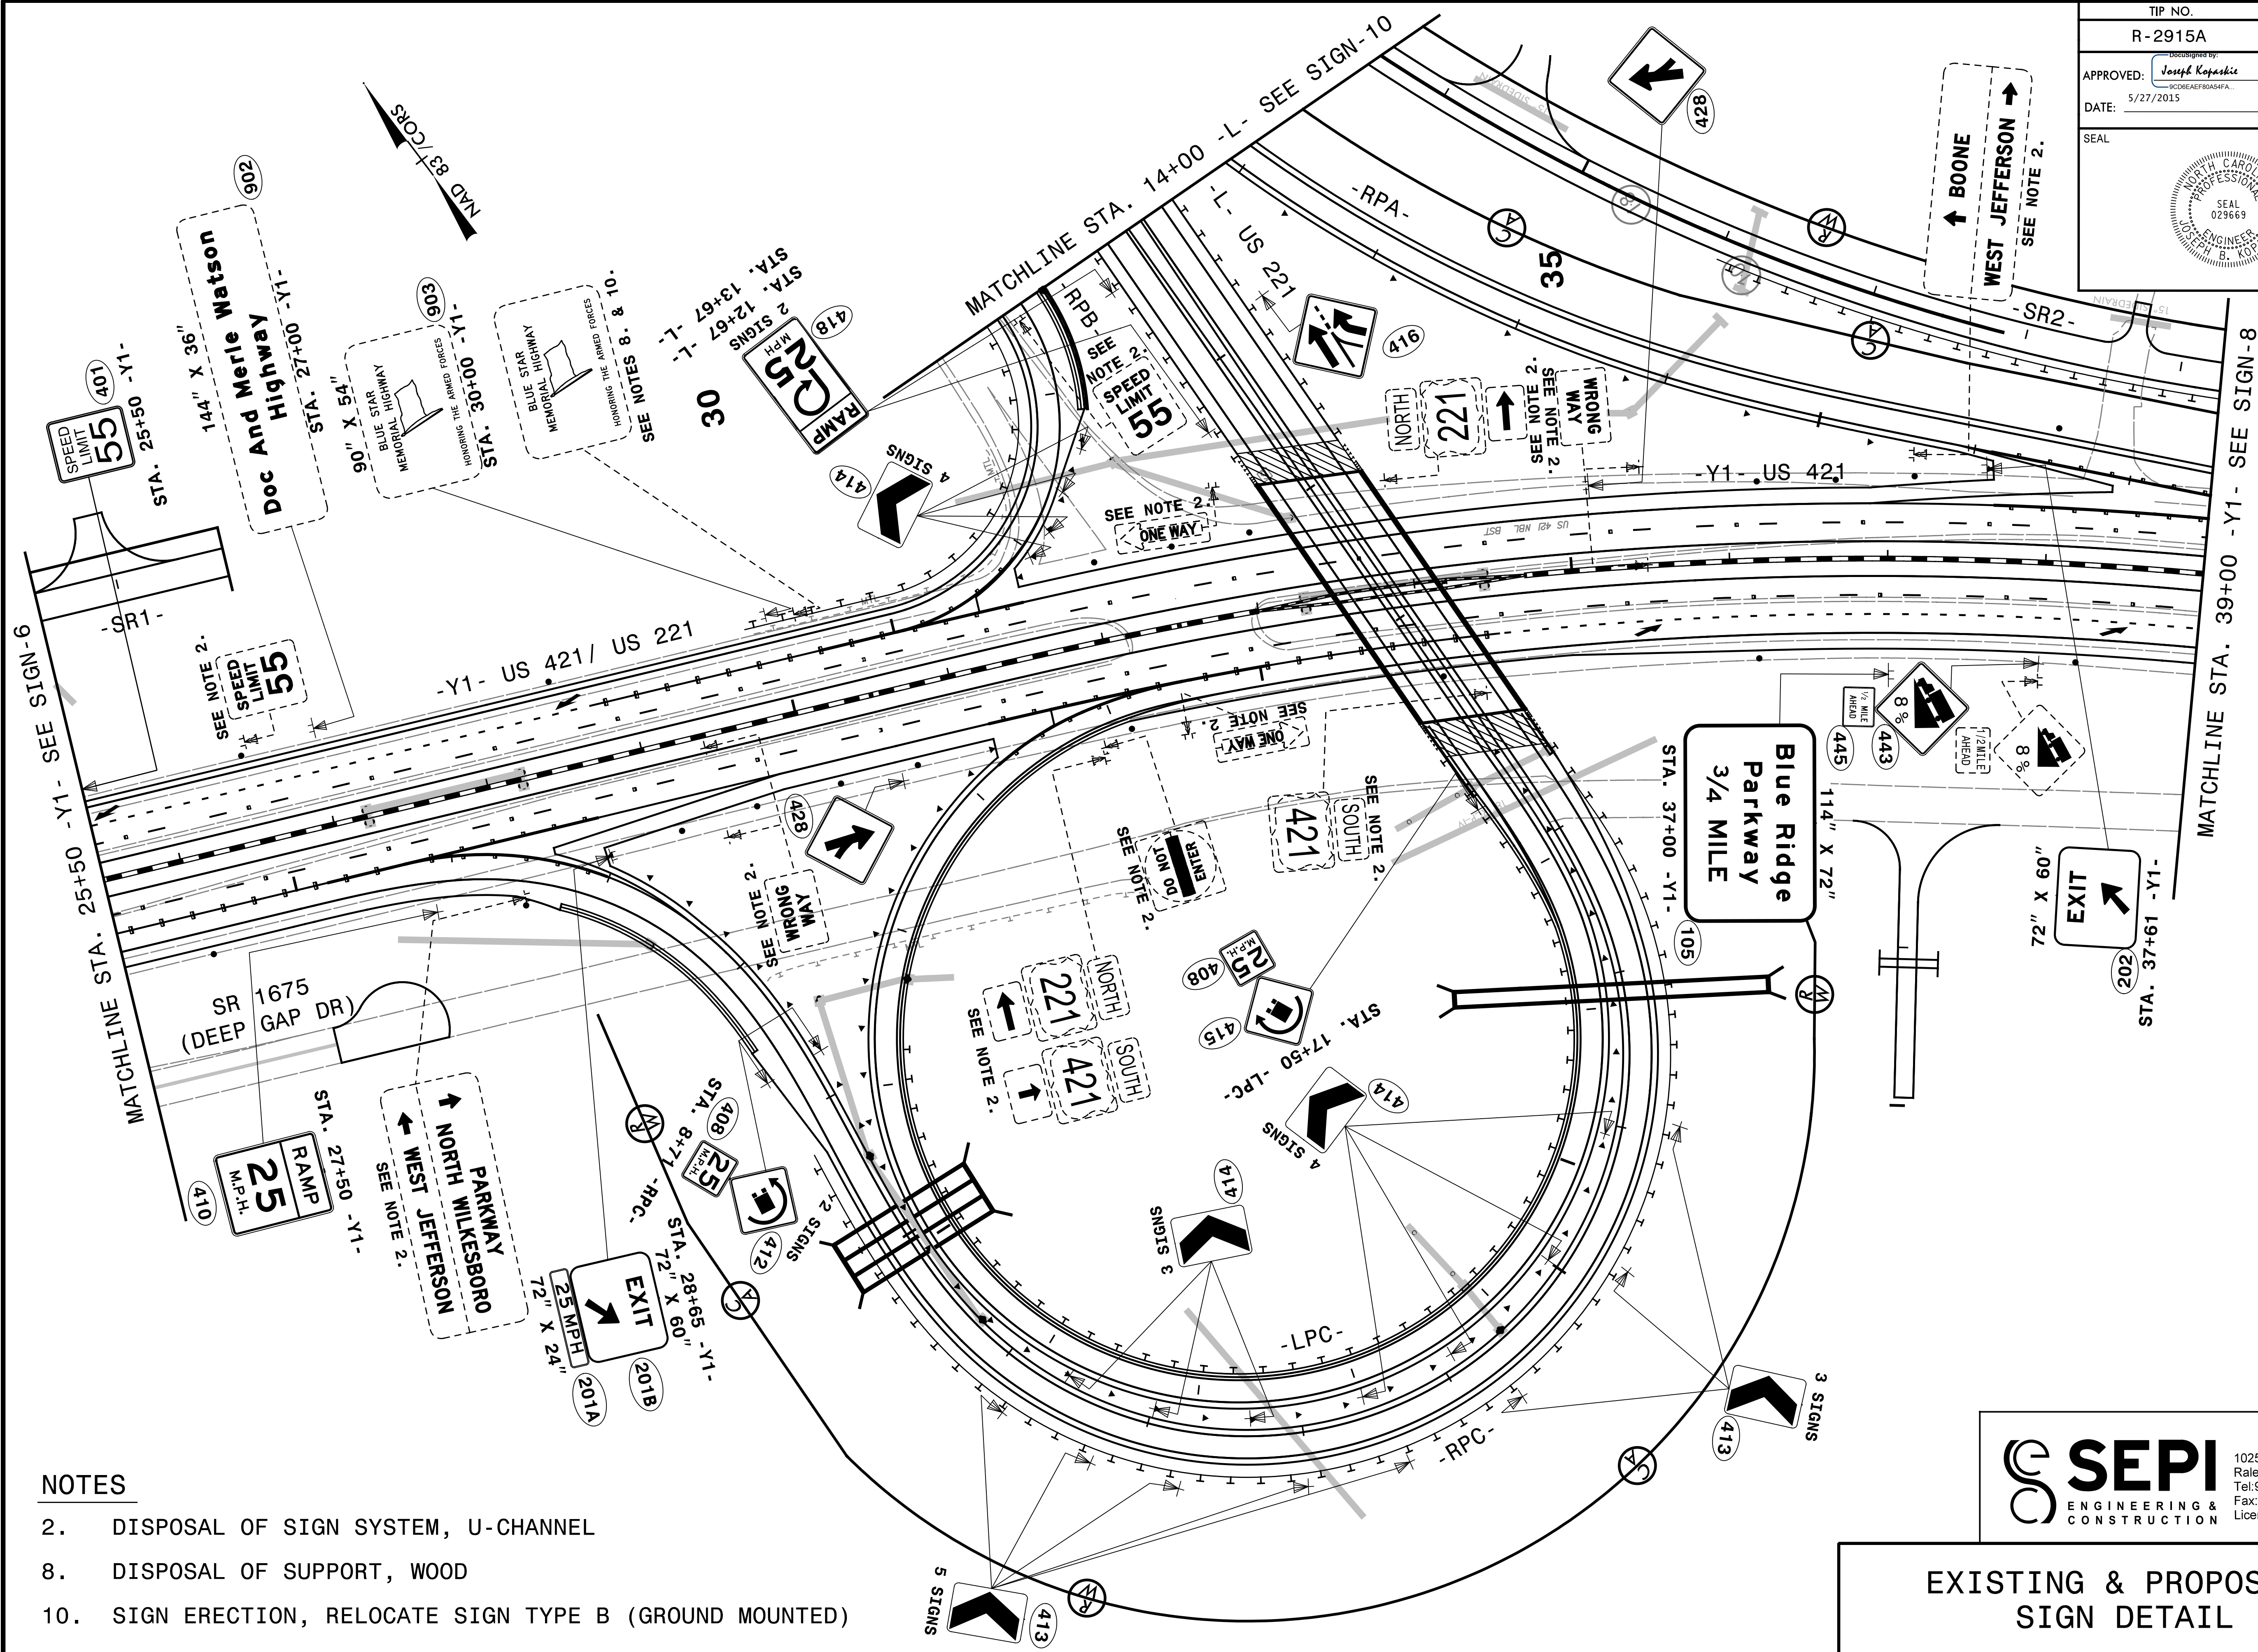

**NOTES**

- 2. DISPOSAL OF SIGN SYSTEM, U-CHANNEL
- 8. DISPOSAL OF SUPPORT, WOOD
- 10. SIGN ERECTION, RELOCATE SIGN TYPE B (GROUND MOUNTED)

**SEPI** ENGINEERING & CONSTRUCTION

1025 Wade Avenue  
Raleigh, NC 27605  
Tel: 919-789-9977  
Fax: 919-789-9591  
License: C-2197

**EXISTING & PROPOSED SIGN DETAIL**