


TIP NO. R-2915A	SHEET NO. SIGN-8
APPROVED: <i>Joseph Kopaschie</i> <small>REGISTERED PROFESSIONAL ENGINEER NO. 029669</small>	
DATE: 5/27/2015	
SEAL	

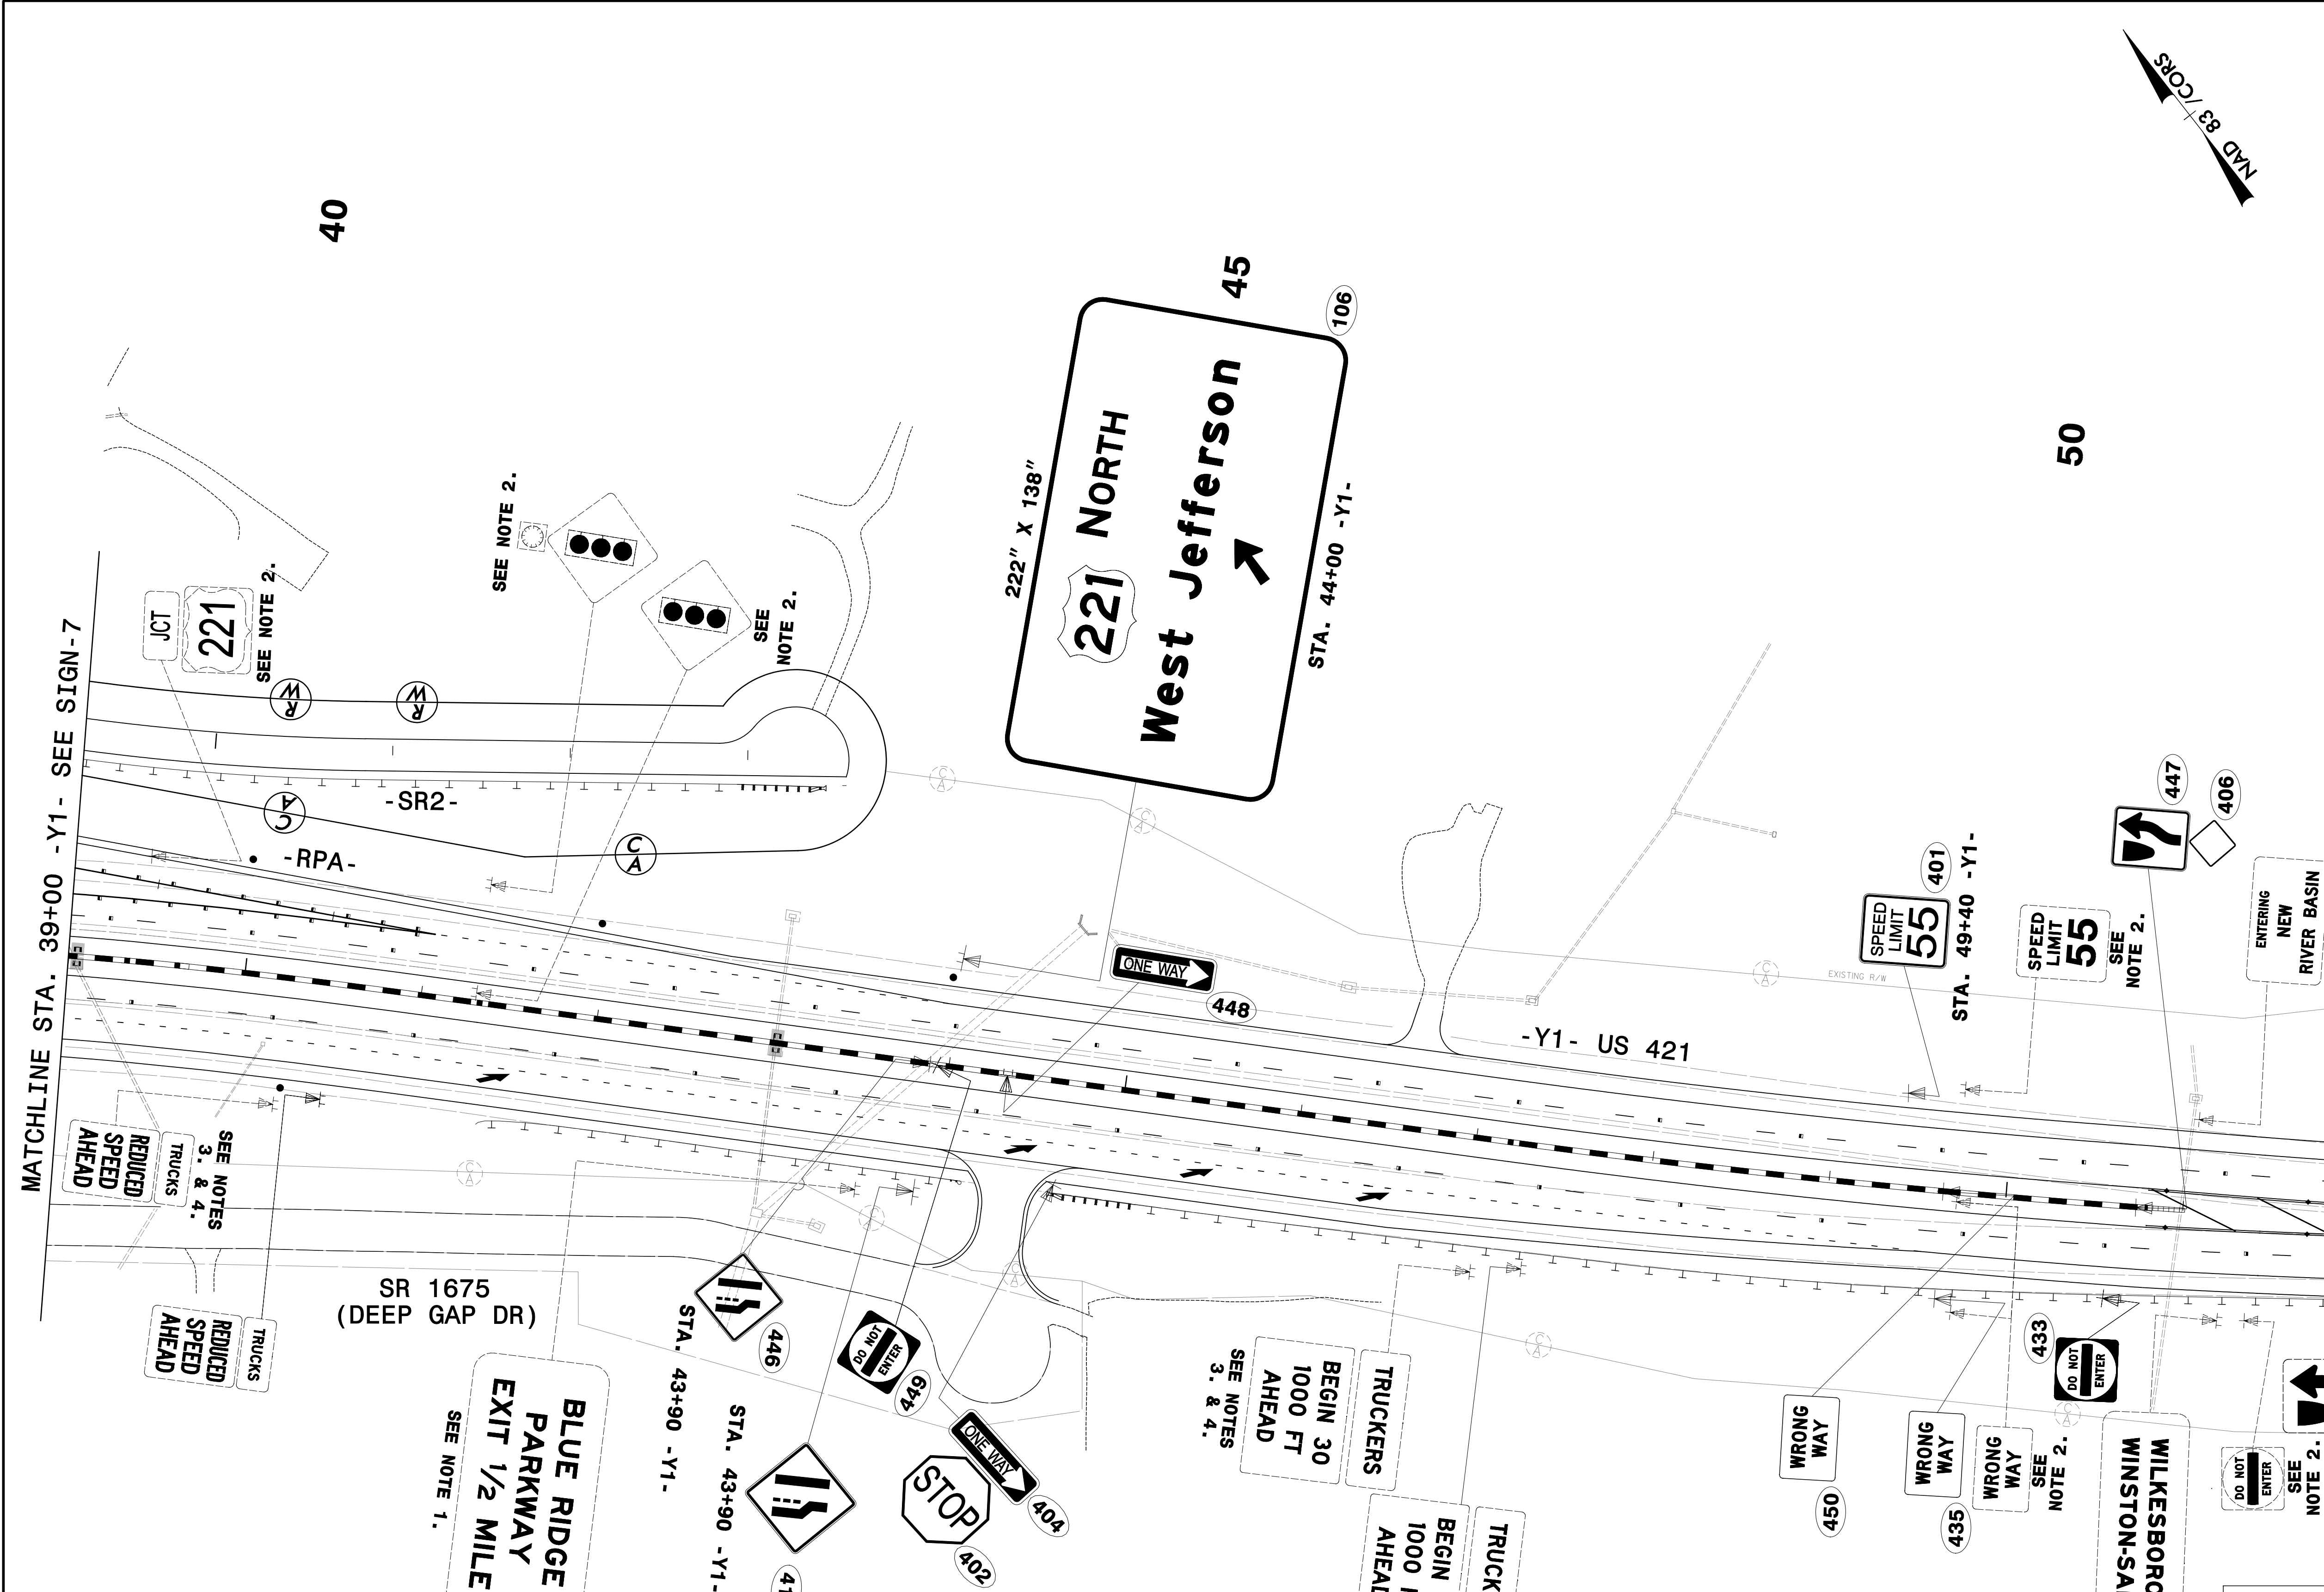

NOTES

1. DISPOSAL OF SIGN SYSTEM, STEEL BEAM
2. DISPOSAL OF SIGN SYSTEM, U-CHANNEL
3. SIGN ERECTION, RELOCATE SIGN TYPE E
4. DISPOSAL OF SUPPORT, U-CHANNEL

SEPI ENGINEERING & CONSTRUCTION
 1025 Wade Avenue
 Raleigh, NC 27605
 Tel: 919-789-9977
 Fax: 919-789-9591
 License: C-2197

EXISTING & PROPOSED SIGN DETAIL