


TIP NO.	SHEET NO.
R-2915A	SIGN-12
Approved by: <i>Joseph Kopaskie</i> APPROVED: _____ <small>0C0EAEF80A54FA...</small>	
DATE: 5/27/2015	
SEAL	

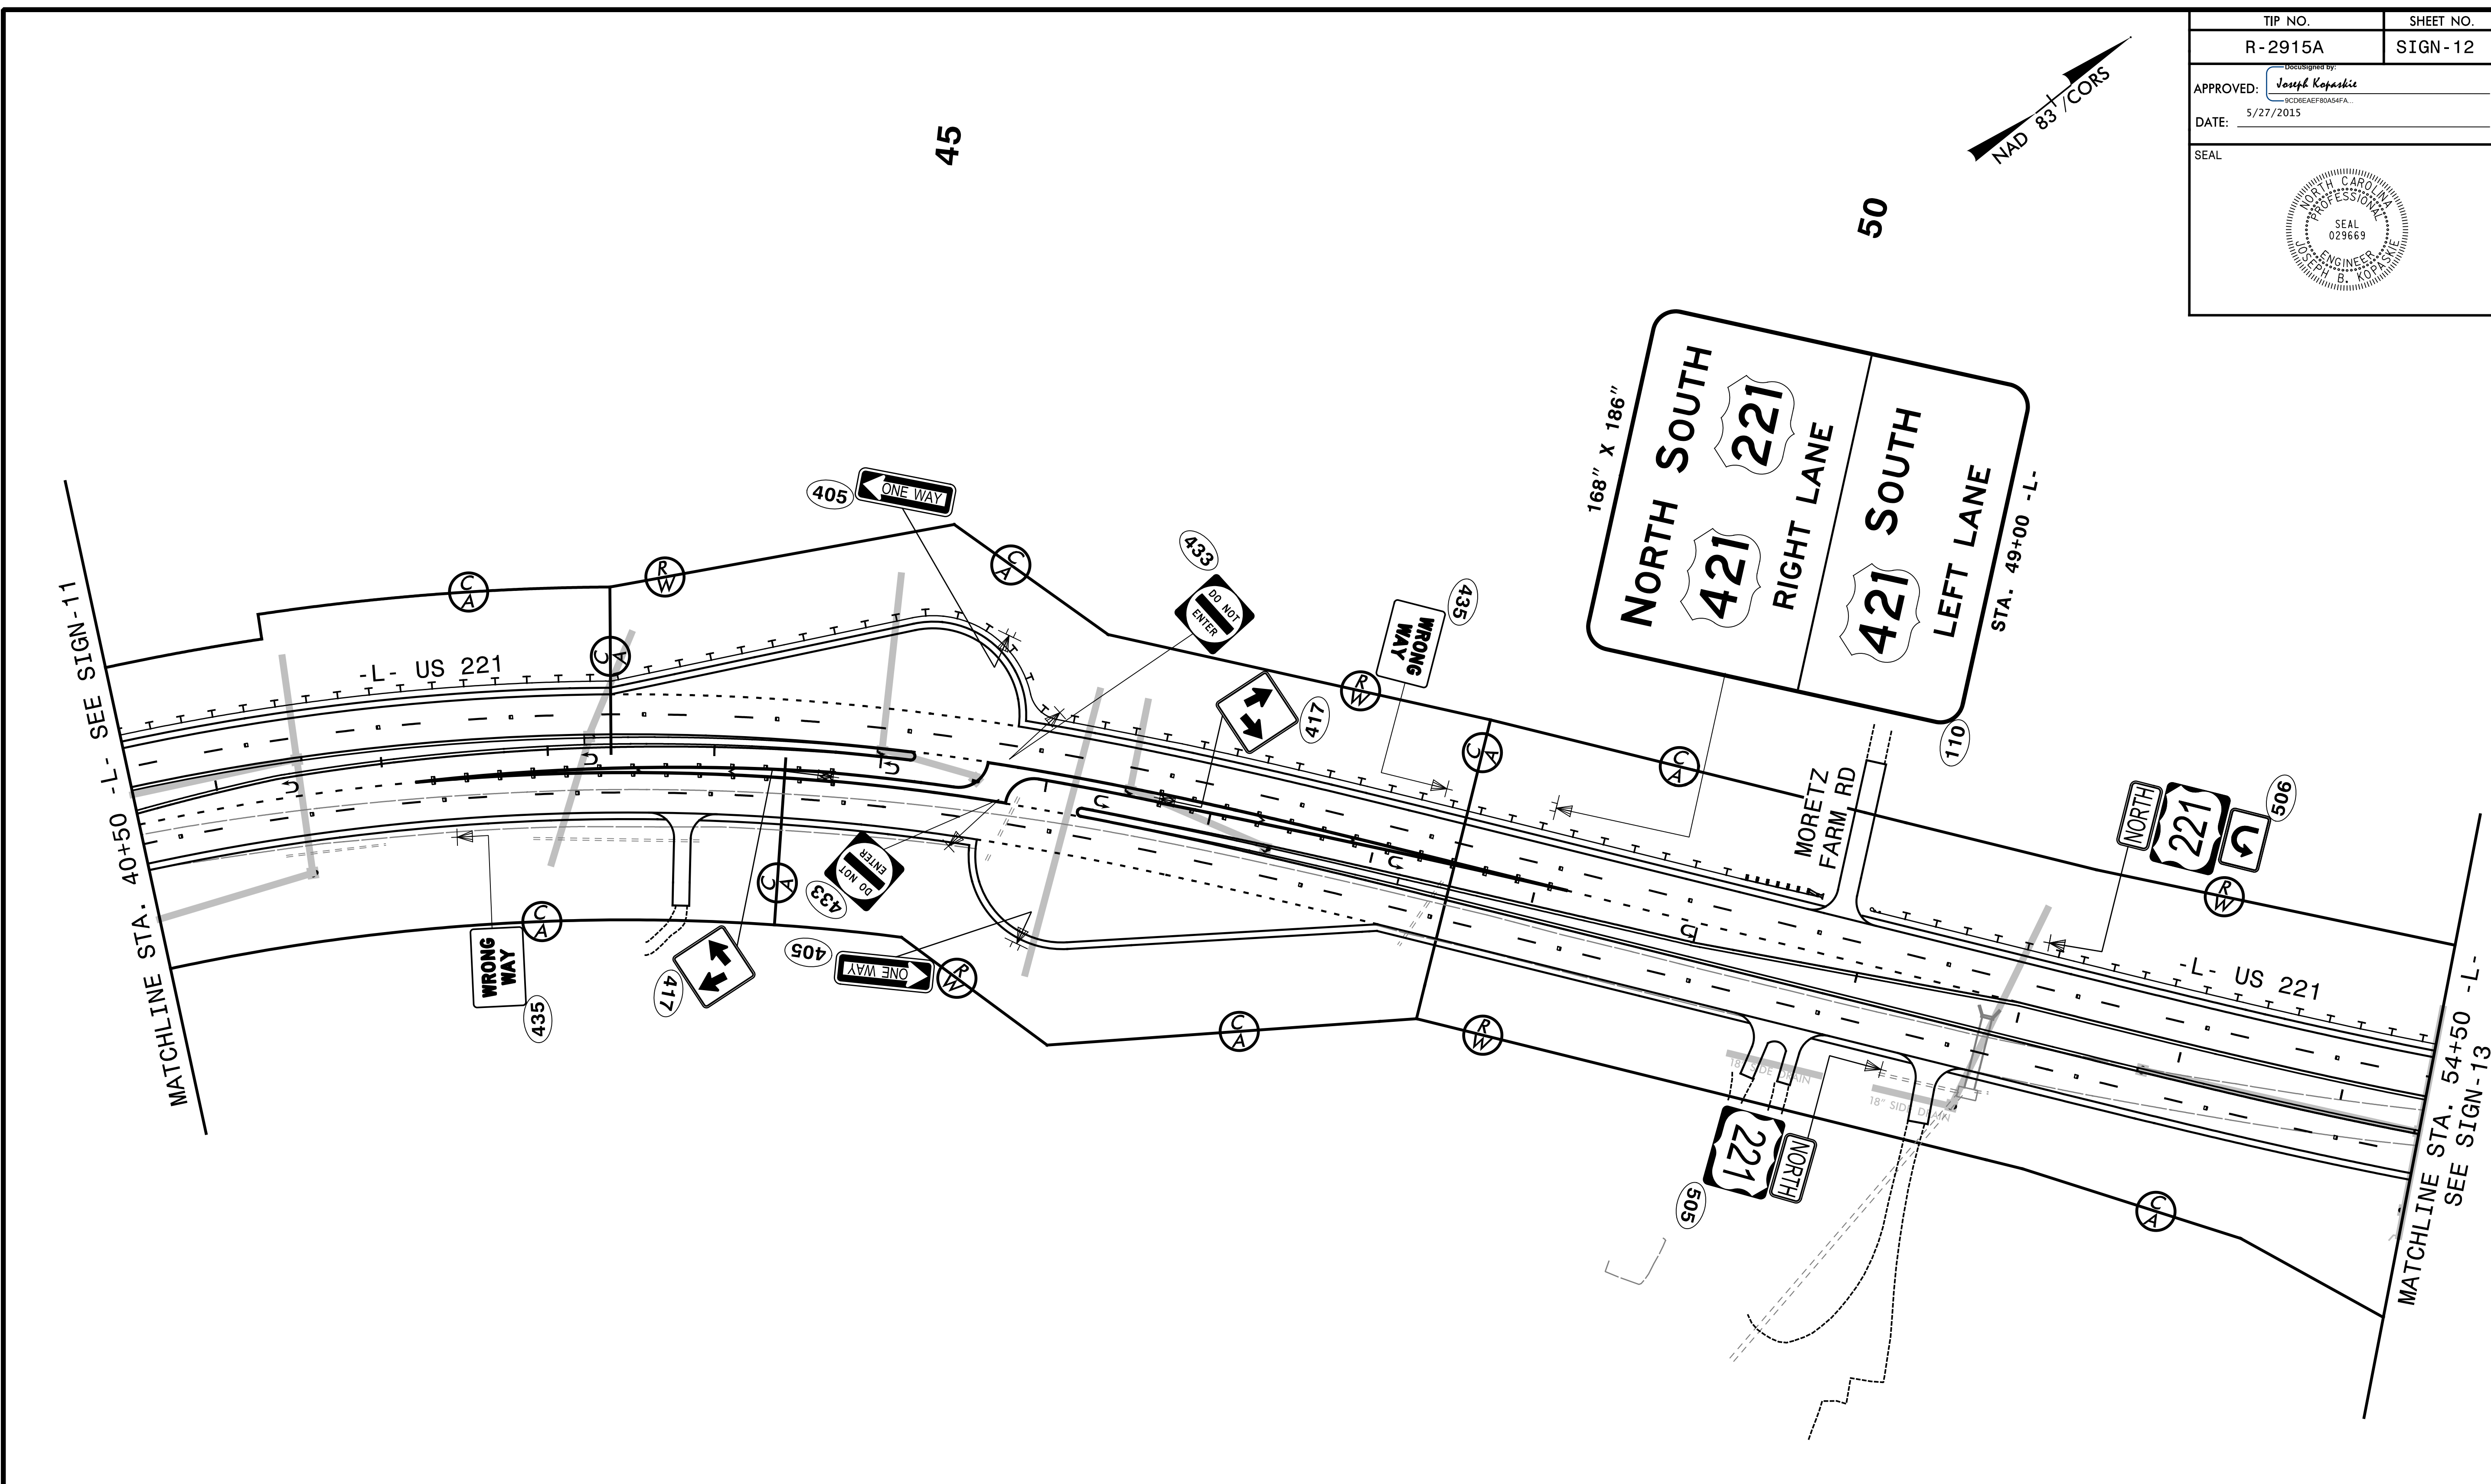

SEPI
 ENGINEERING & CONSTRUCTION
 1025 Wade Avenue
 Raleigh, NC 27605
 Tel: 919-789-9977
 Fax: 919-789-9591
 License: C-2197

**EXISTING & PROPOSED
SIGN DETAIL**