
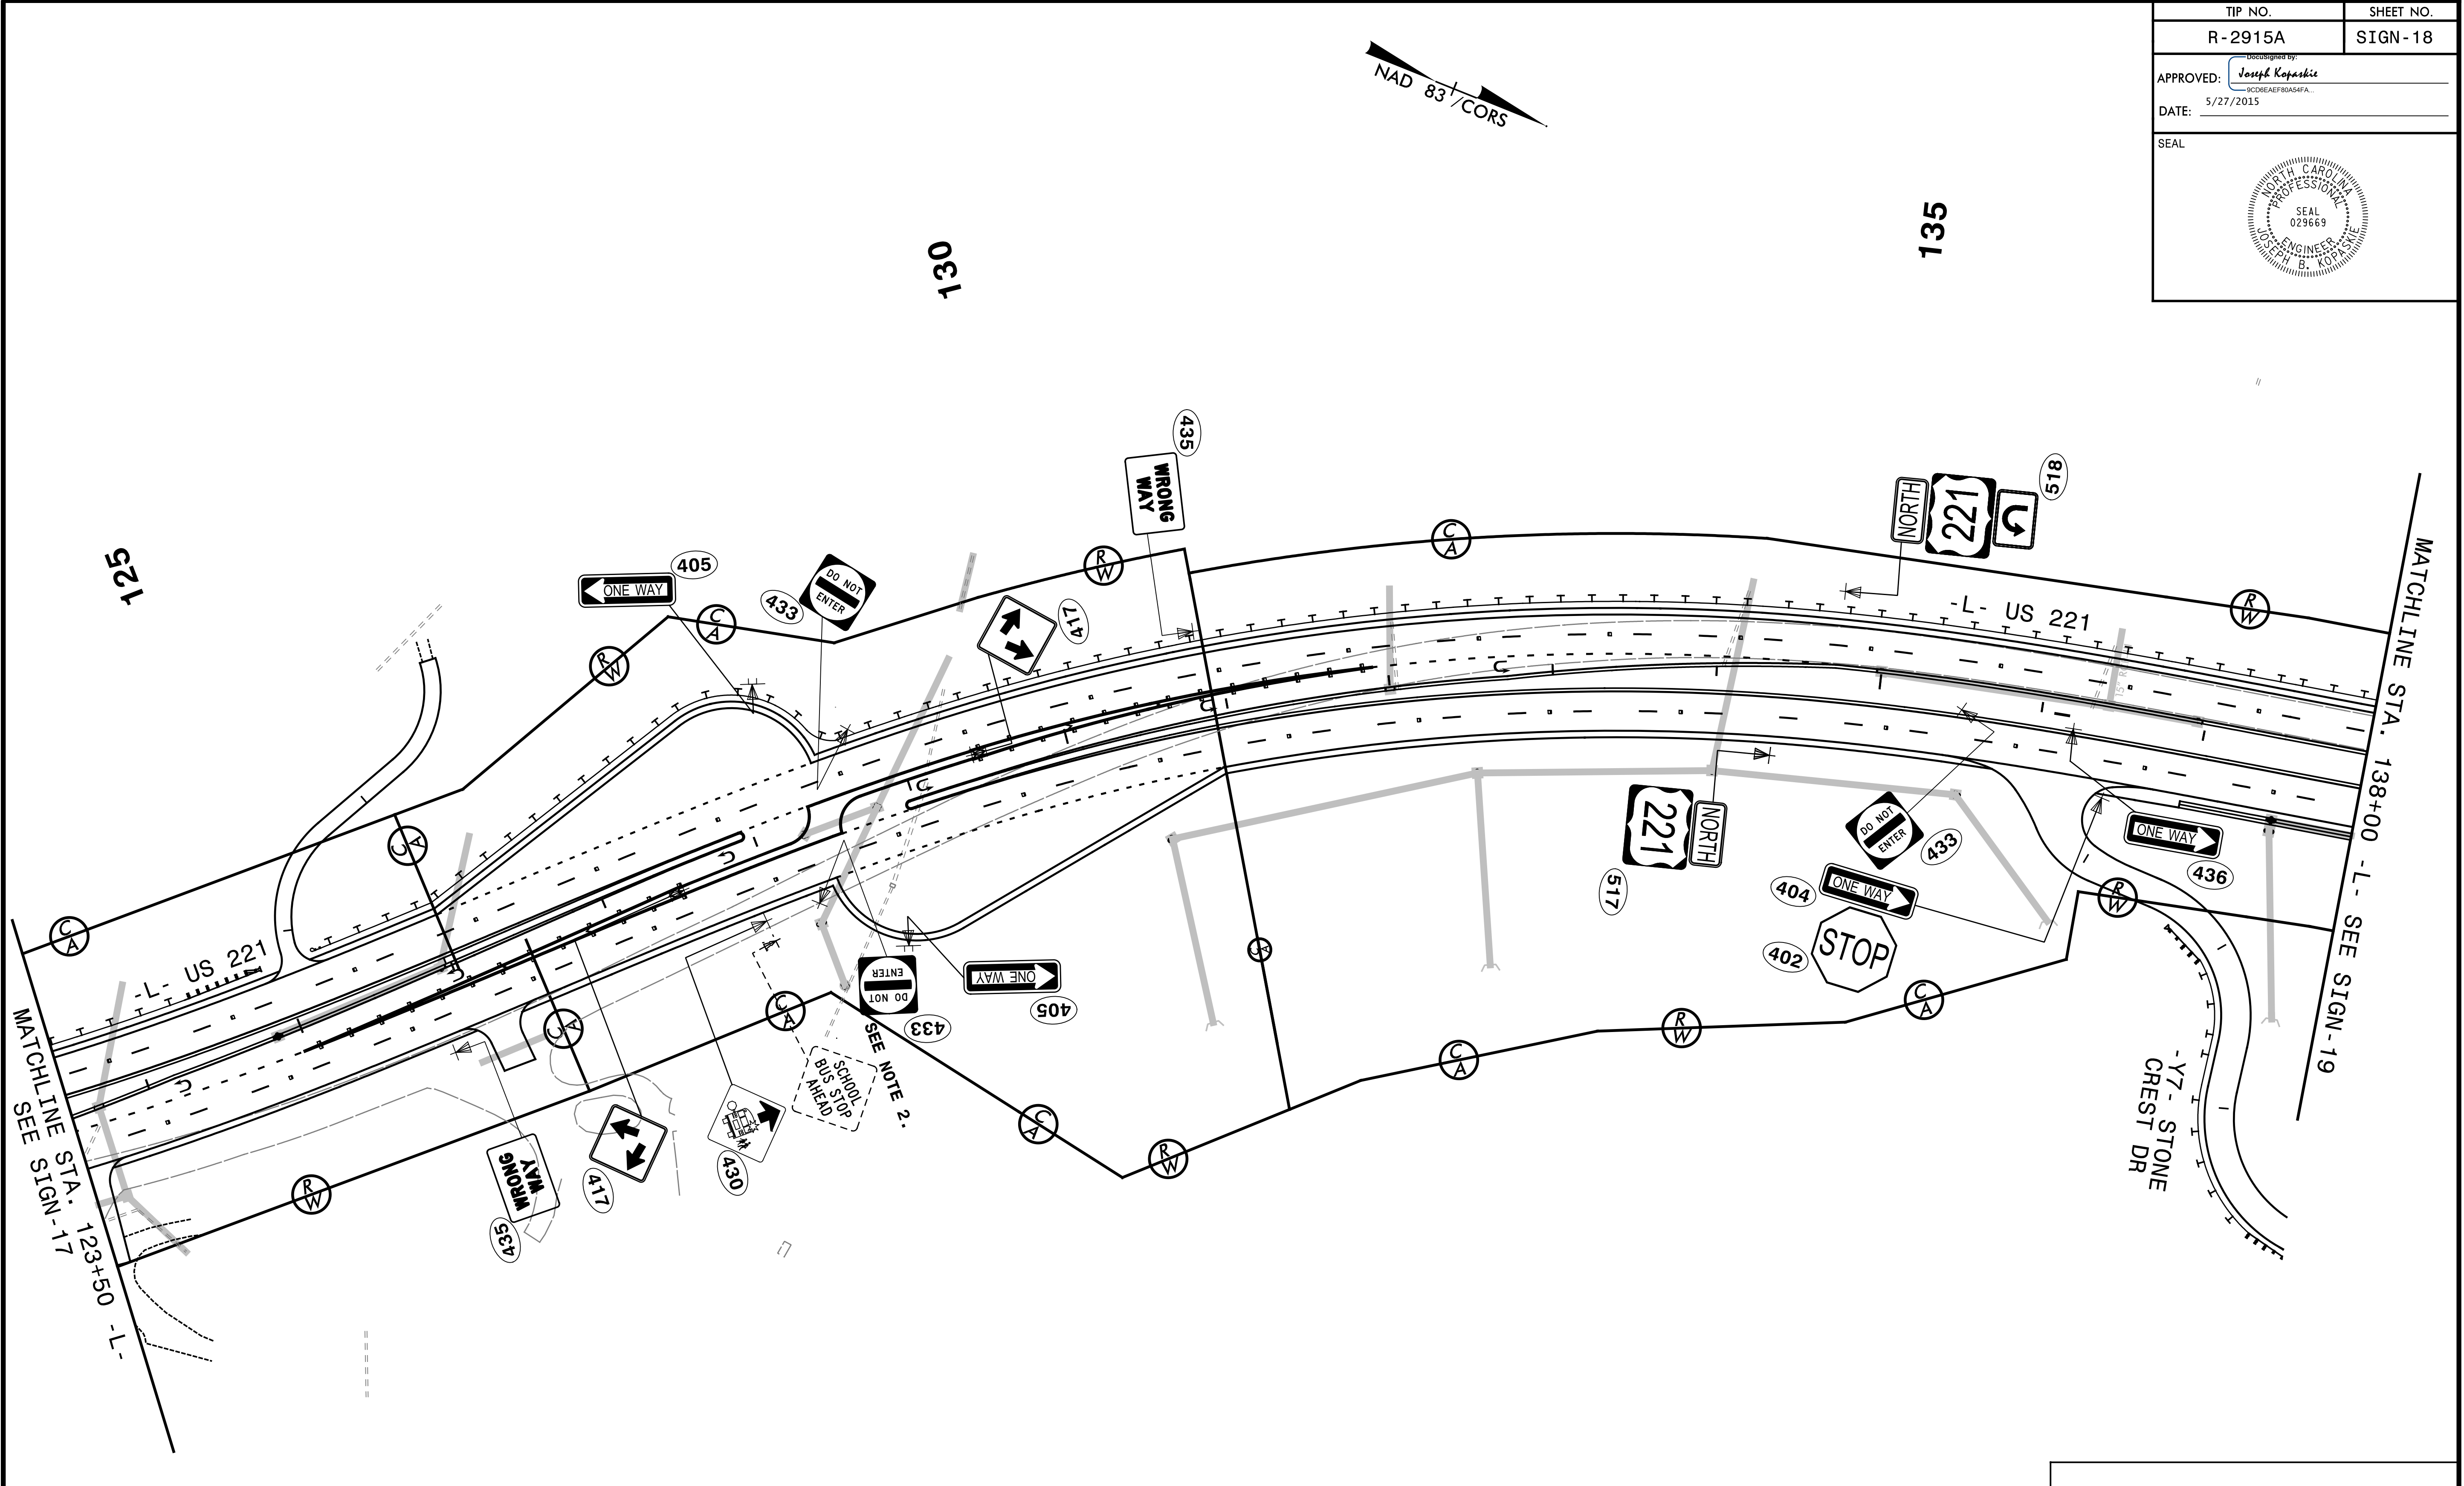


TIP NO.	SHEET NO.
R-2915A	SIGN-18
Designed by: <i>Joseph Kopaske</i>	
APPROVED: <i>Joseph Kopaske</i> <small>SCDMEAF80A54FA...</small>	
DATE: 5/27/2015	
SEAL	

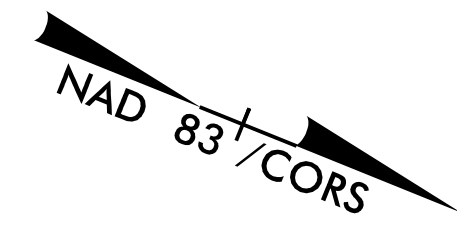

NOTES

- DISPOSAL OF SIGN SYSTEM, U-CHANNEL

SEPI
ENGINEERING & CONSTRUCTION

1025 Wade Avenue
Raleigh, NC 27605
Tel: 919-789-9977
Fax: 919-789-9591
License: C-2197

**EXISTING & PROPOSED
SIGN DETAIL**