
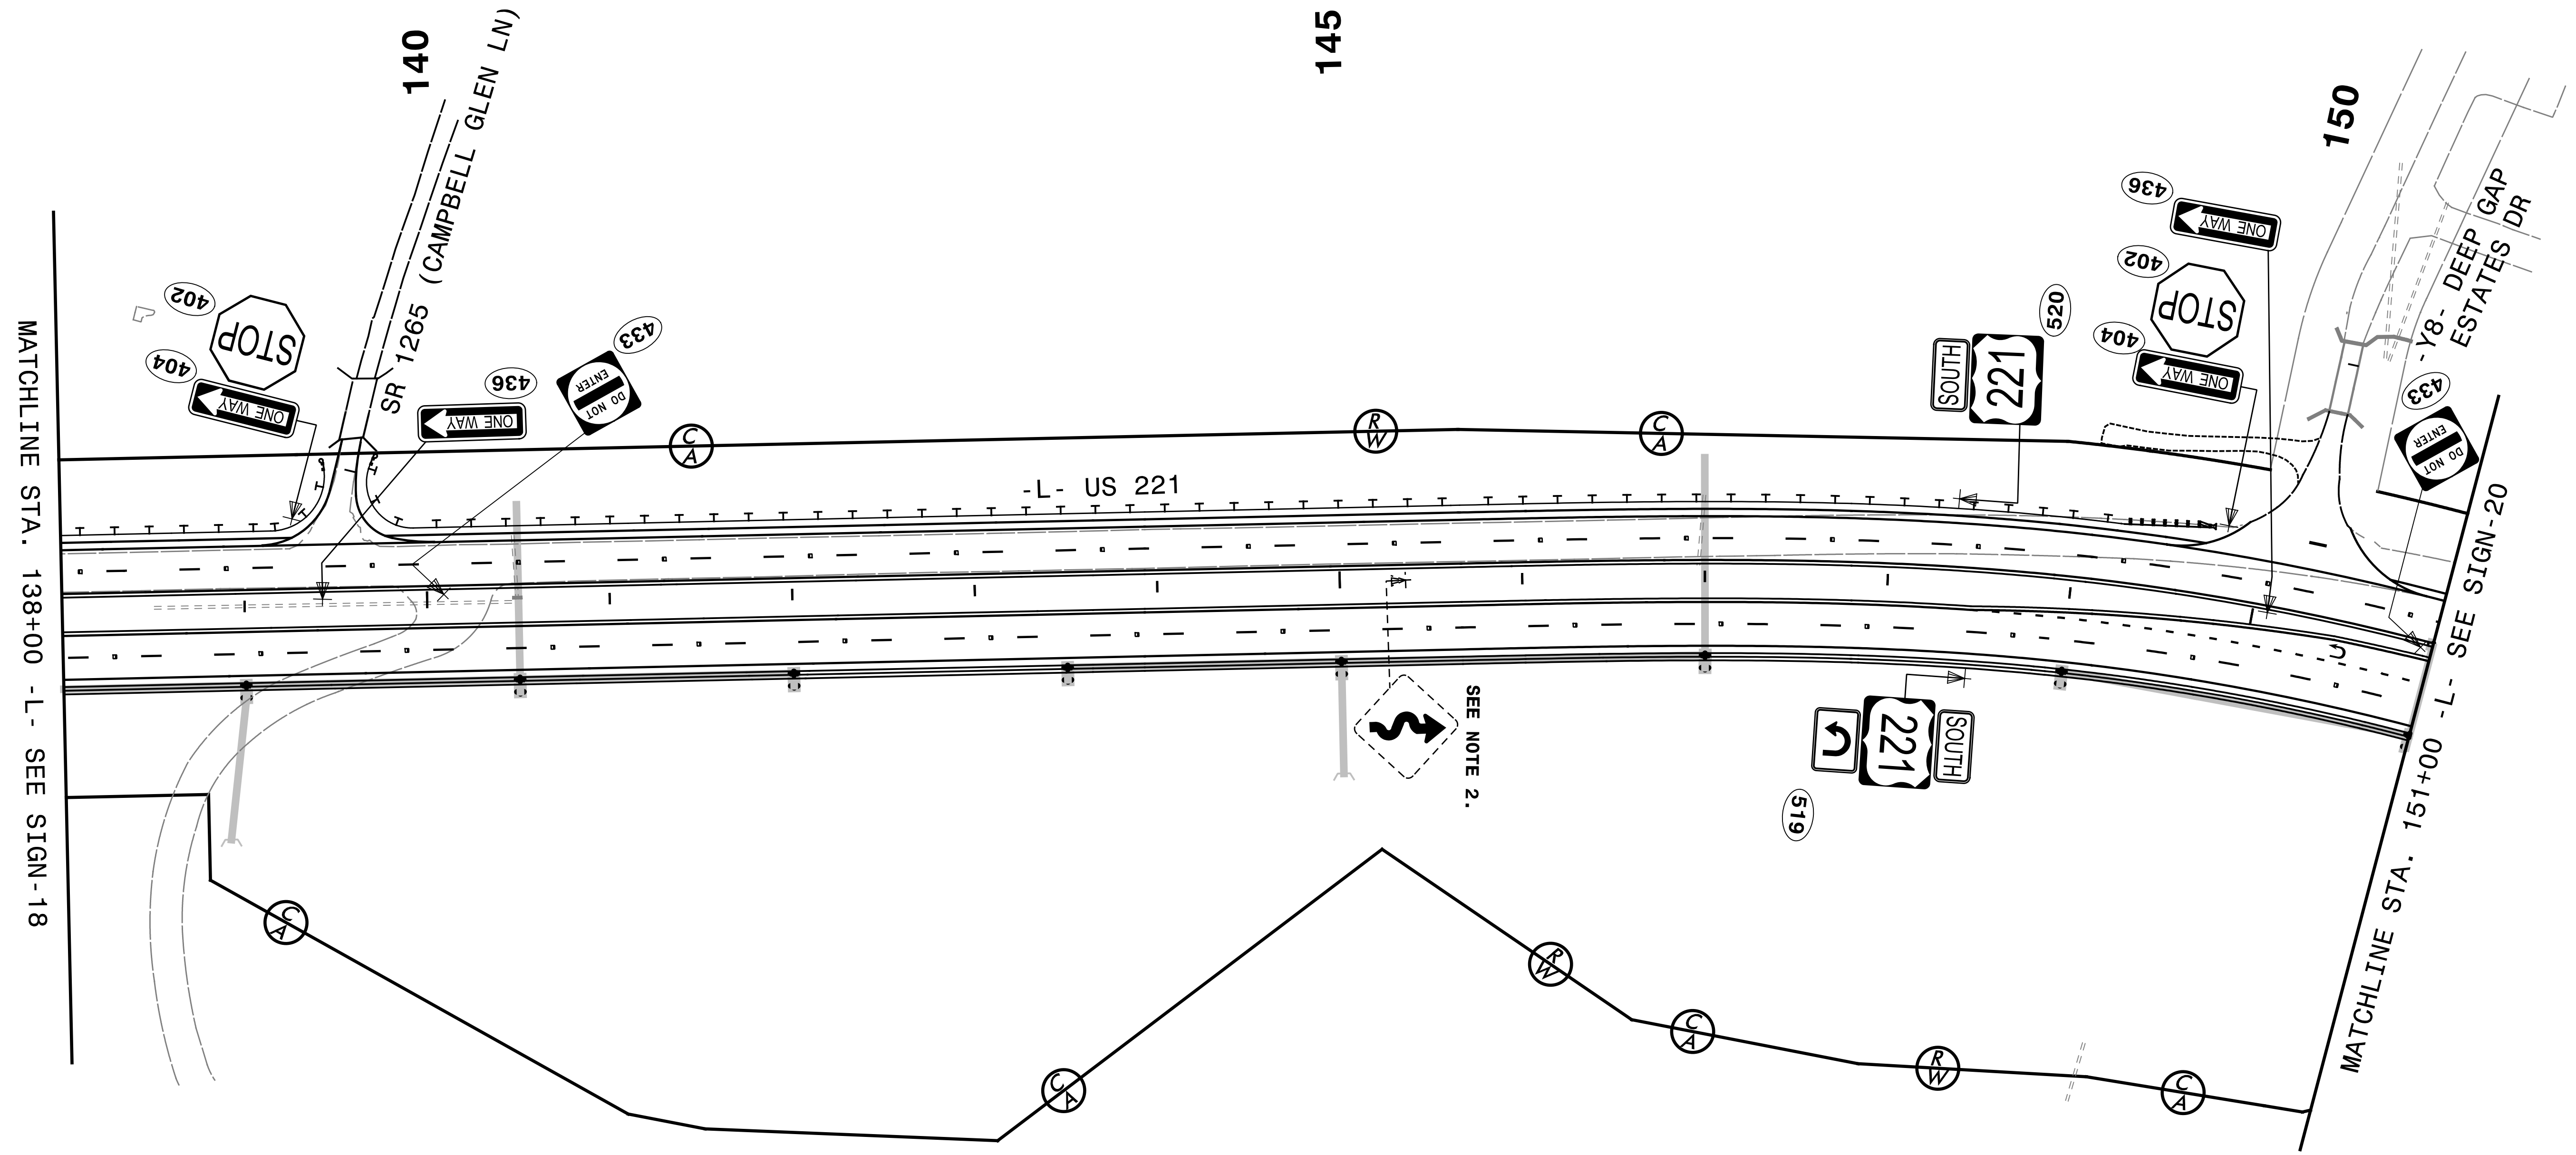


TIP NO.	SHEET NO.
R-2915A	SIGN-19
Approved by: <i>Joseph Kopaskie</i> <small>SCDMEAFB0A54FA...</small>	
DATE: 5/27/2015	
SEAL	

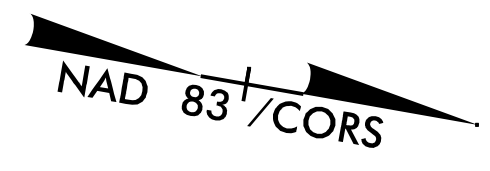

MATCHLINE STA. 138+00 - L - SEE SIGN-18

MATCHLINE STA. 151+00 - L - SEE SIGN-20

- NOTES**
- DISPOSAL OF SIGN SYSTEM, U-CHANNEL

SEPI
 ENGINEERING & CONSTRUCTION
 1025 Wade Avenue
 Raleigh, NC 27605
 Tel: 919-789-9977
 Fax: 919-789-9591
 License: C-2197

EXISTING & PROPOSED SIGN DETAIL