


8/23/99

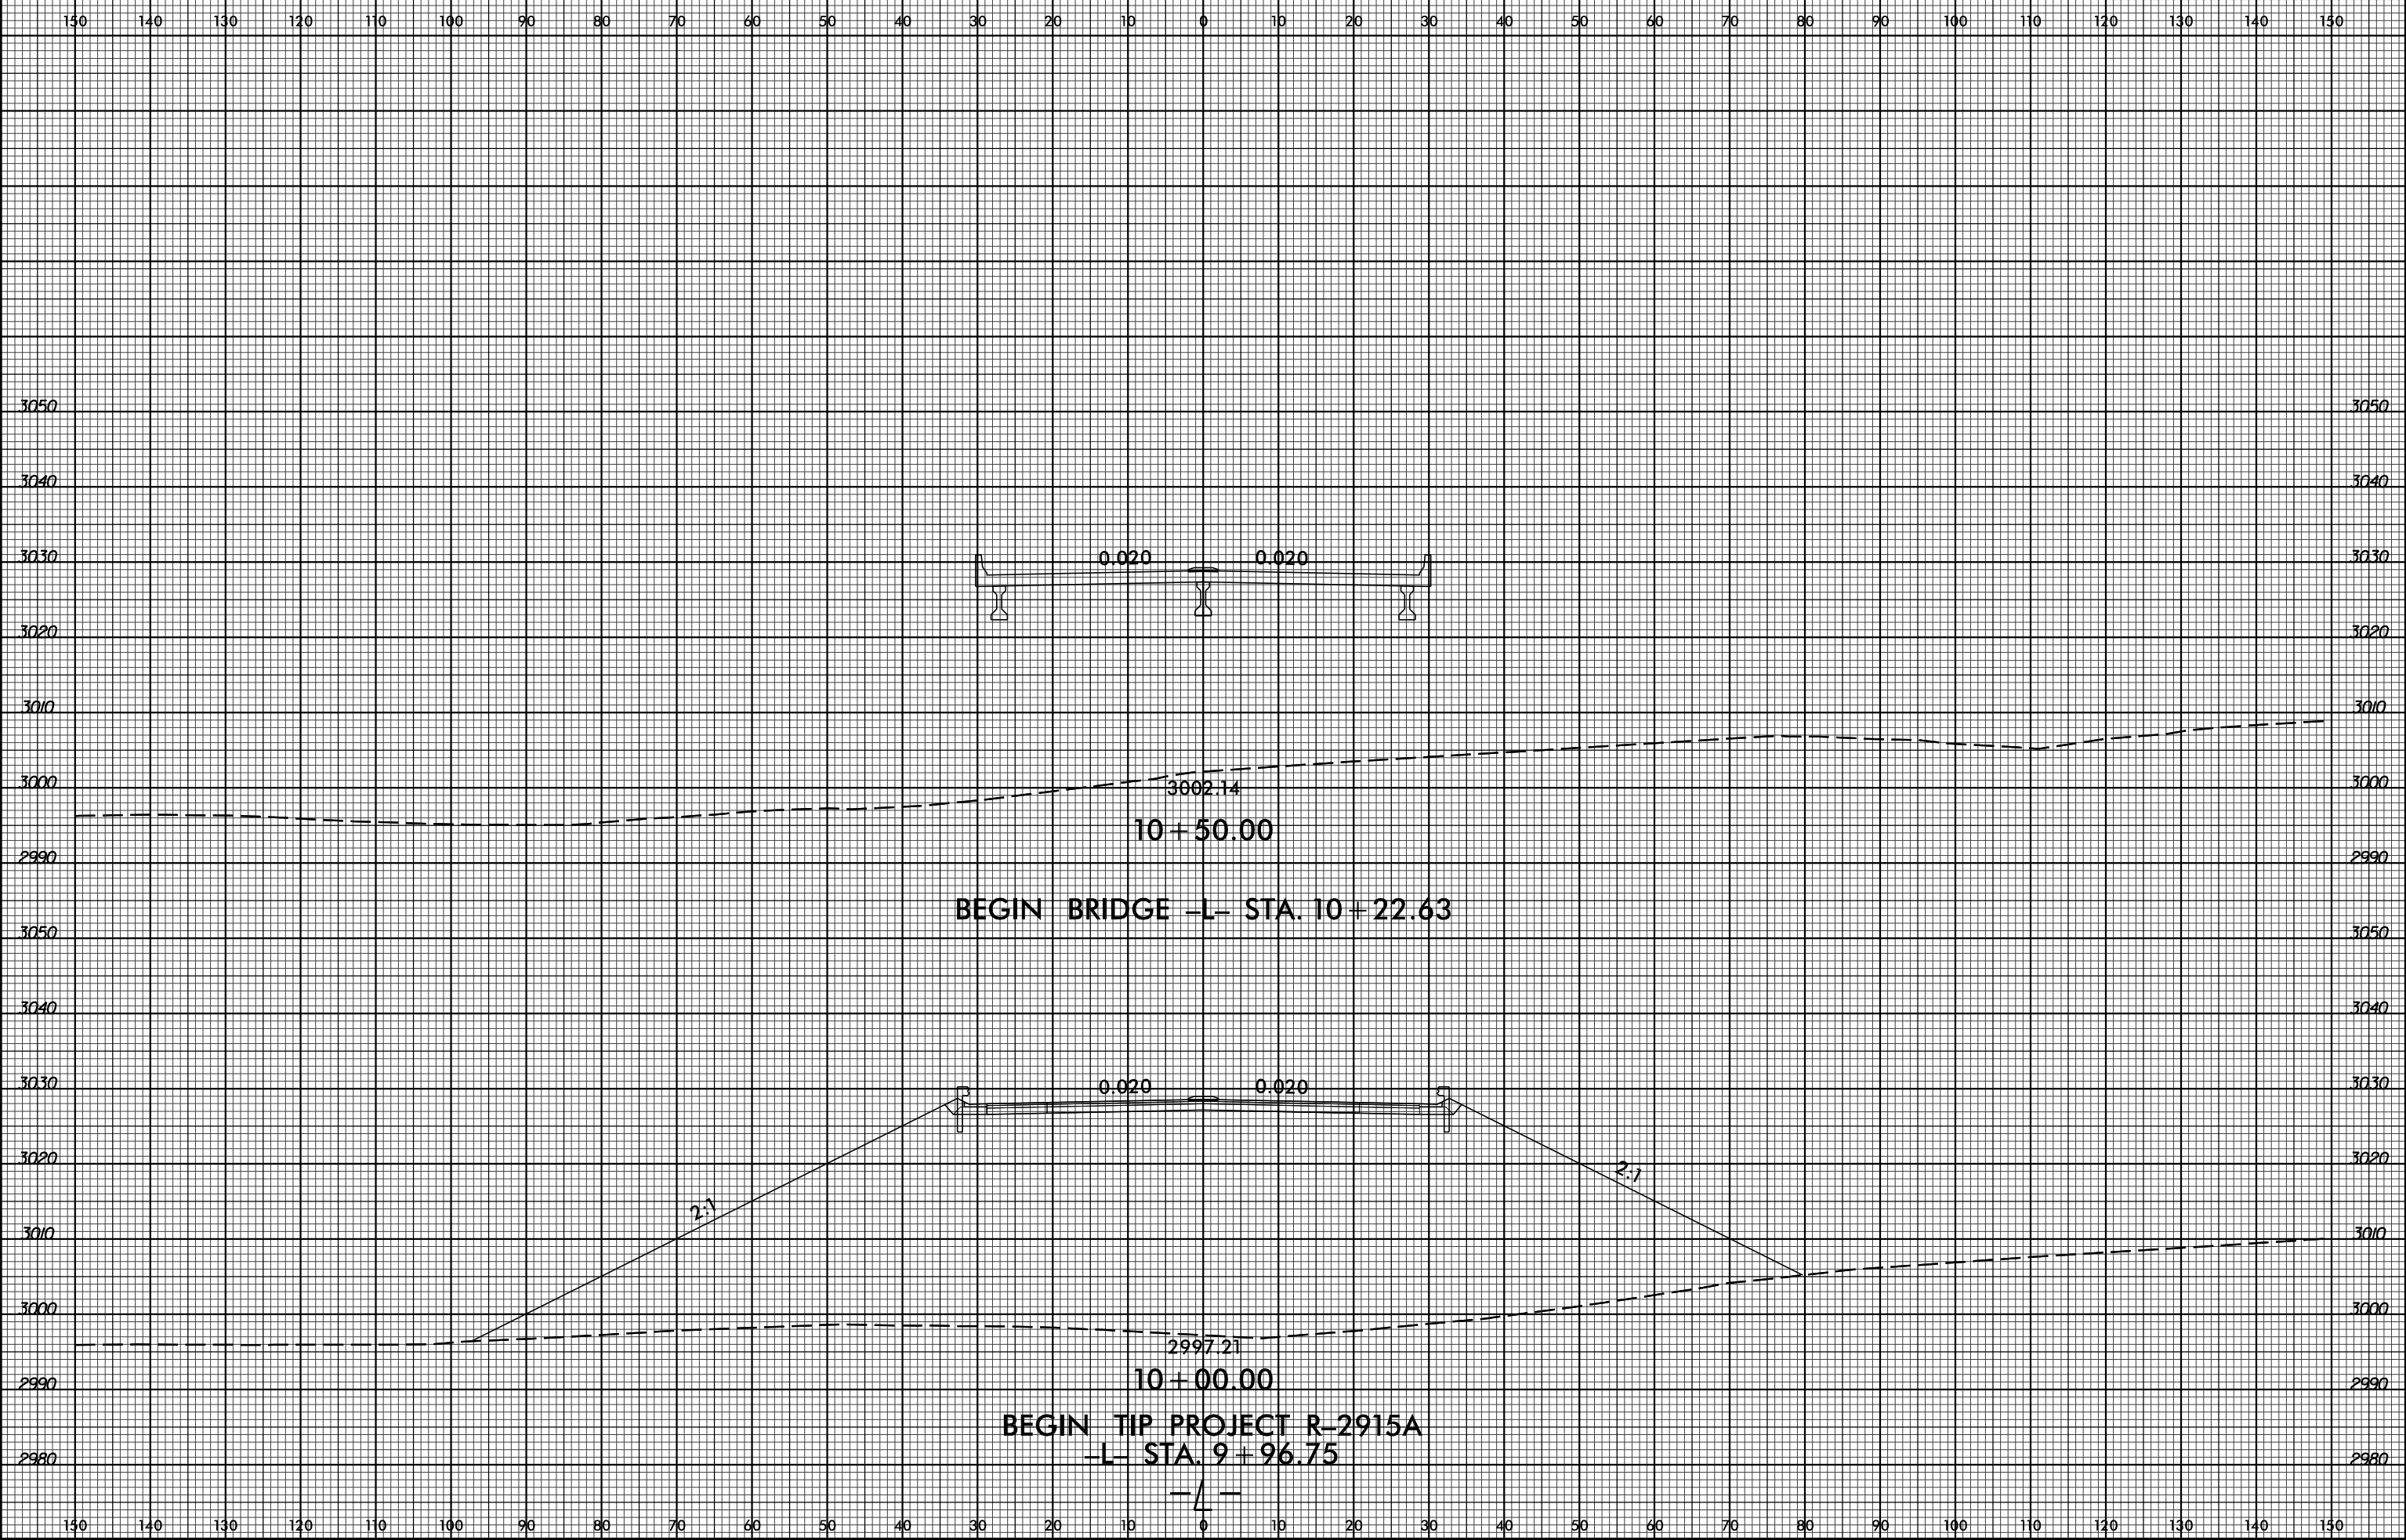

**BEGIN BRIDGE -L- STA. 10+22.63**

**10+50.00**

3002.14

**BEGIN TIP PROJECT R-2915A**

**-L- STA. 9+96.75**

**10+00.00**

2997.21

SYSTEMS  
 DESIGN  
 GROUP  
 INC.