


8/23/99

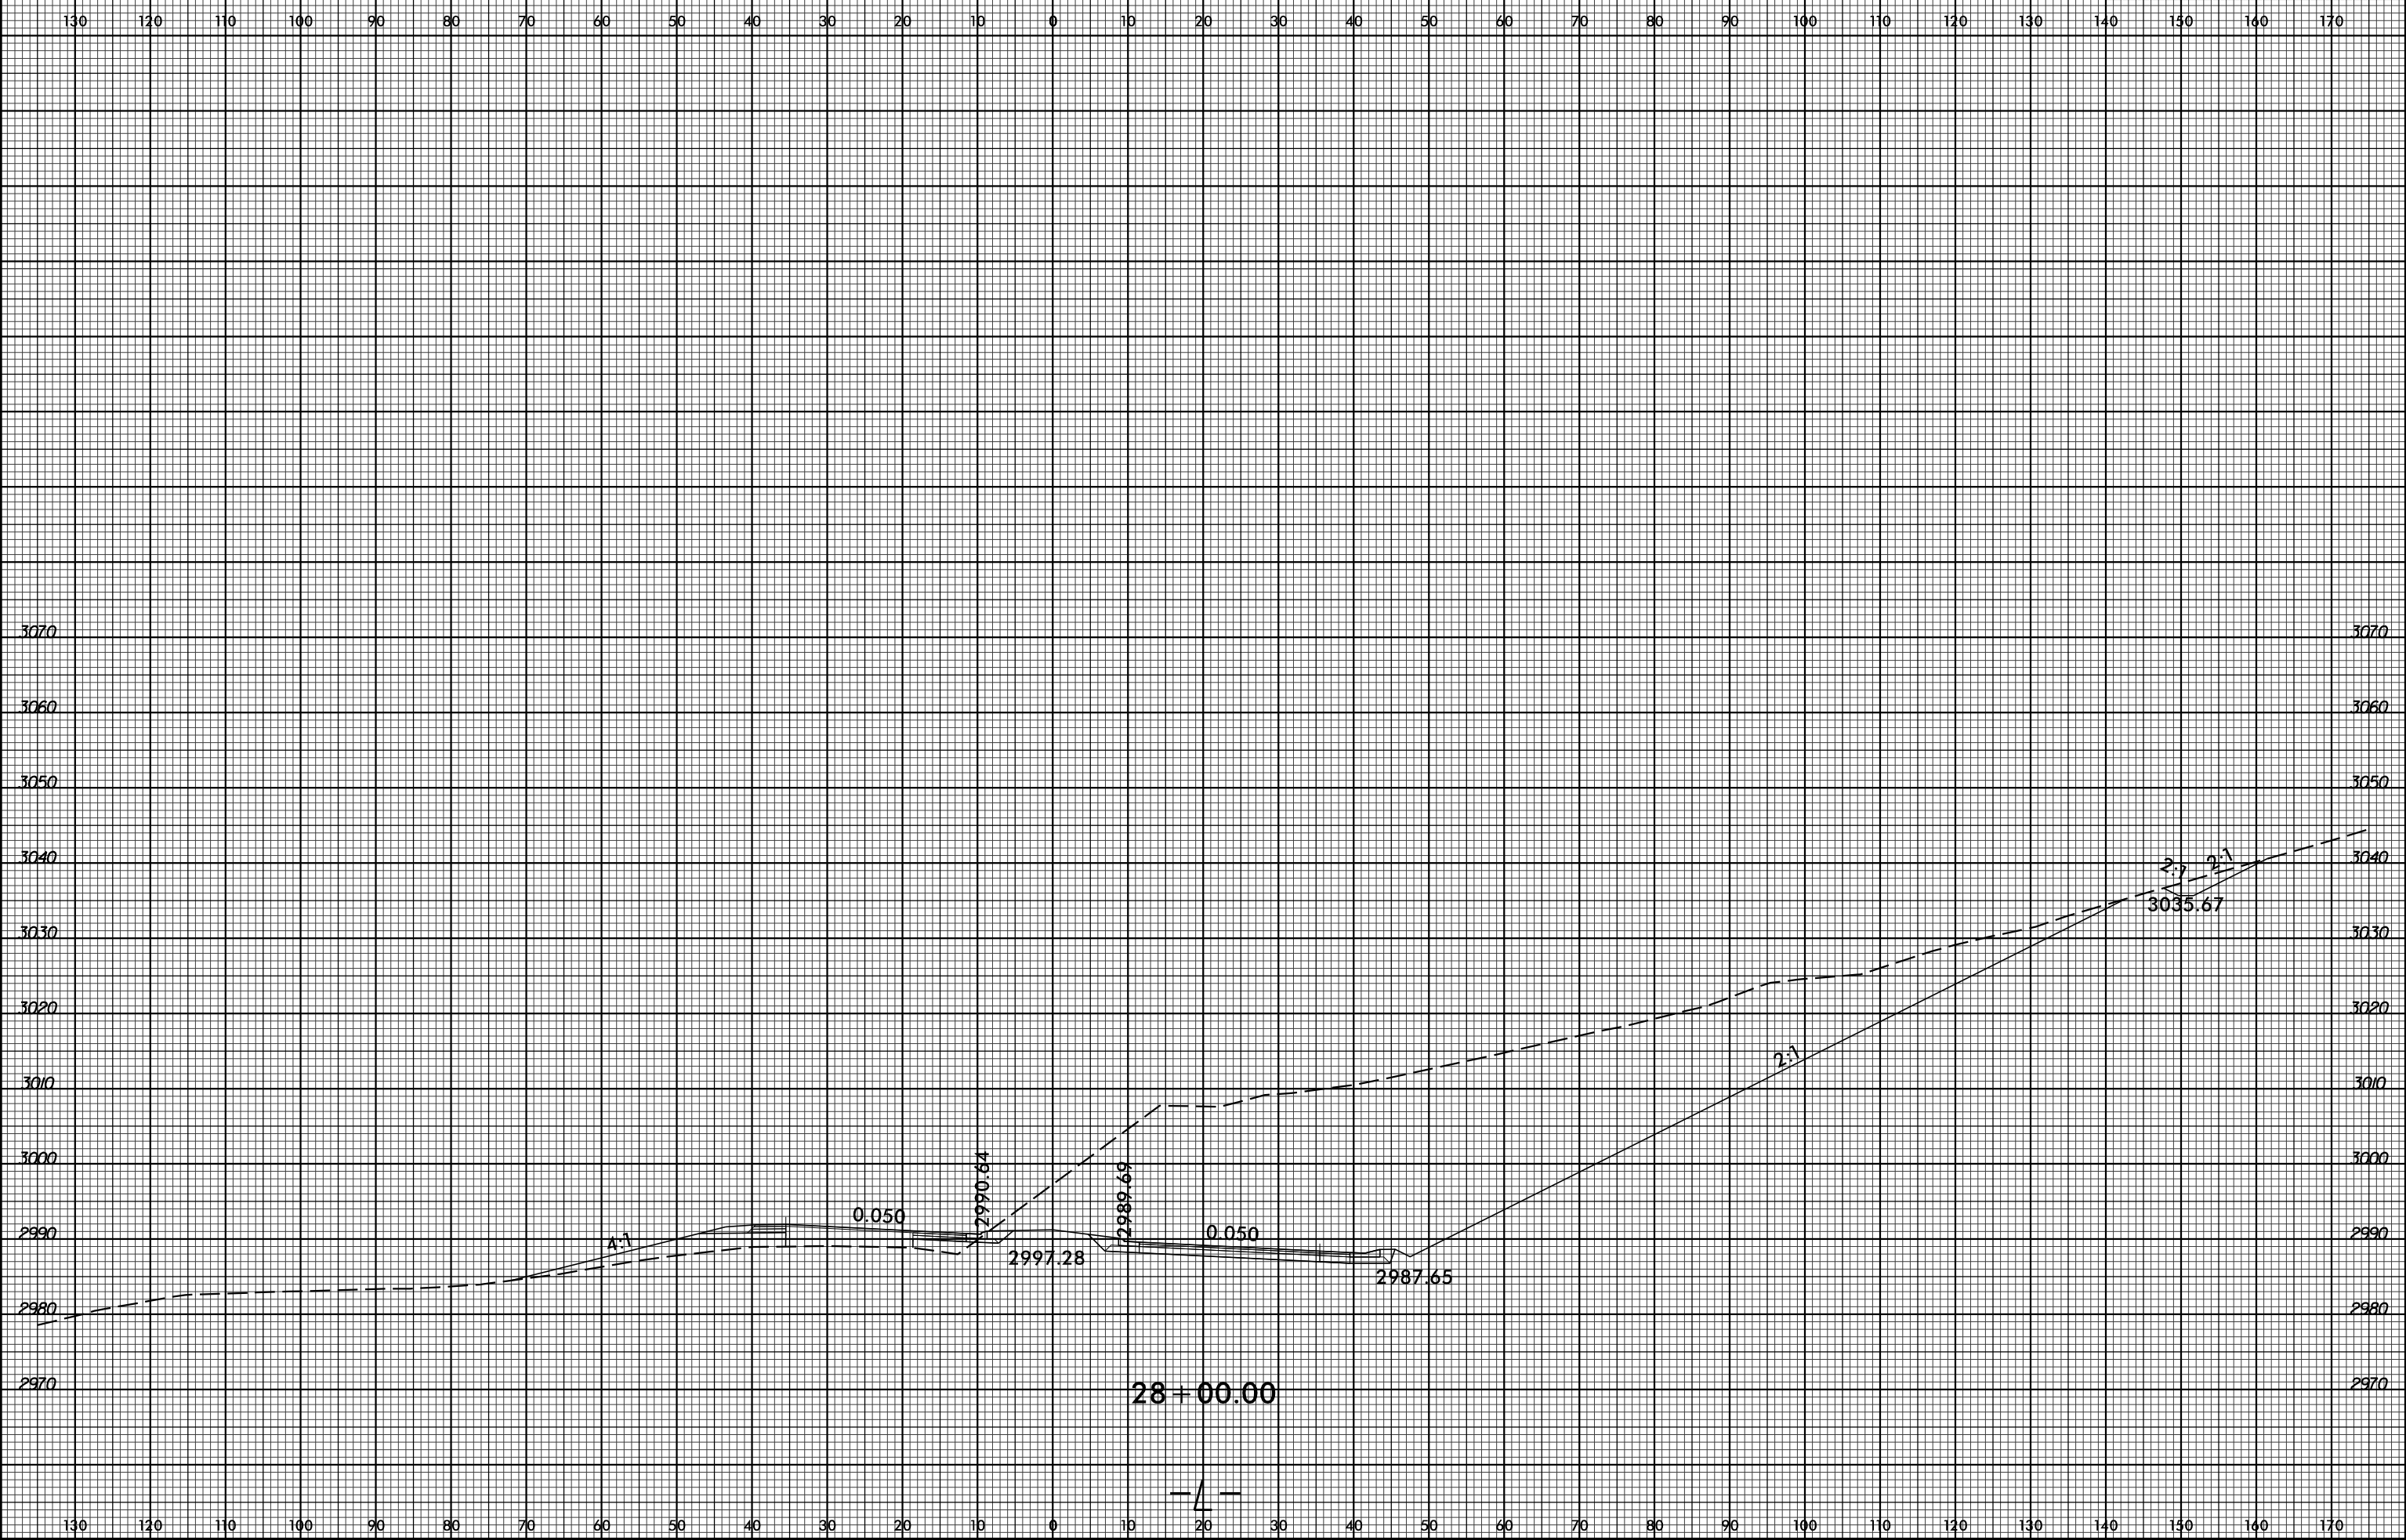

SYSTEMS
SERVICES
CONSULTANTS