


8/23/99



PROJ. REFERENCE NO. R-2915A	SHEET NO. X-27
--------------------------------	-------------------

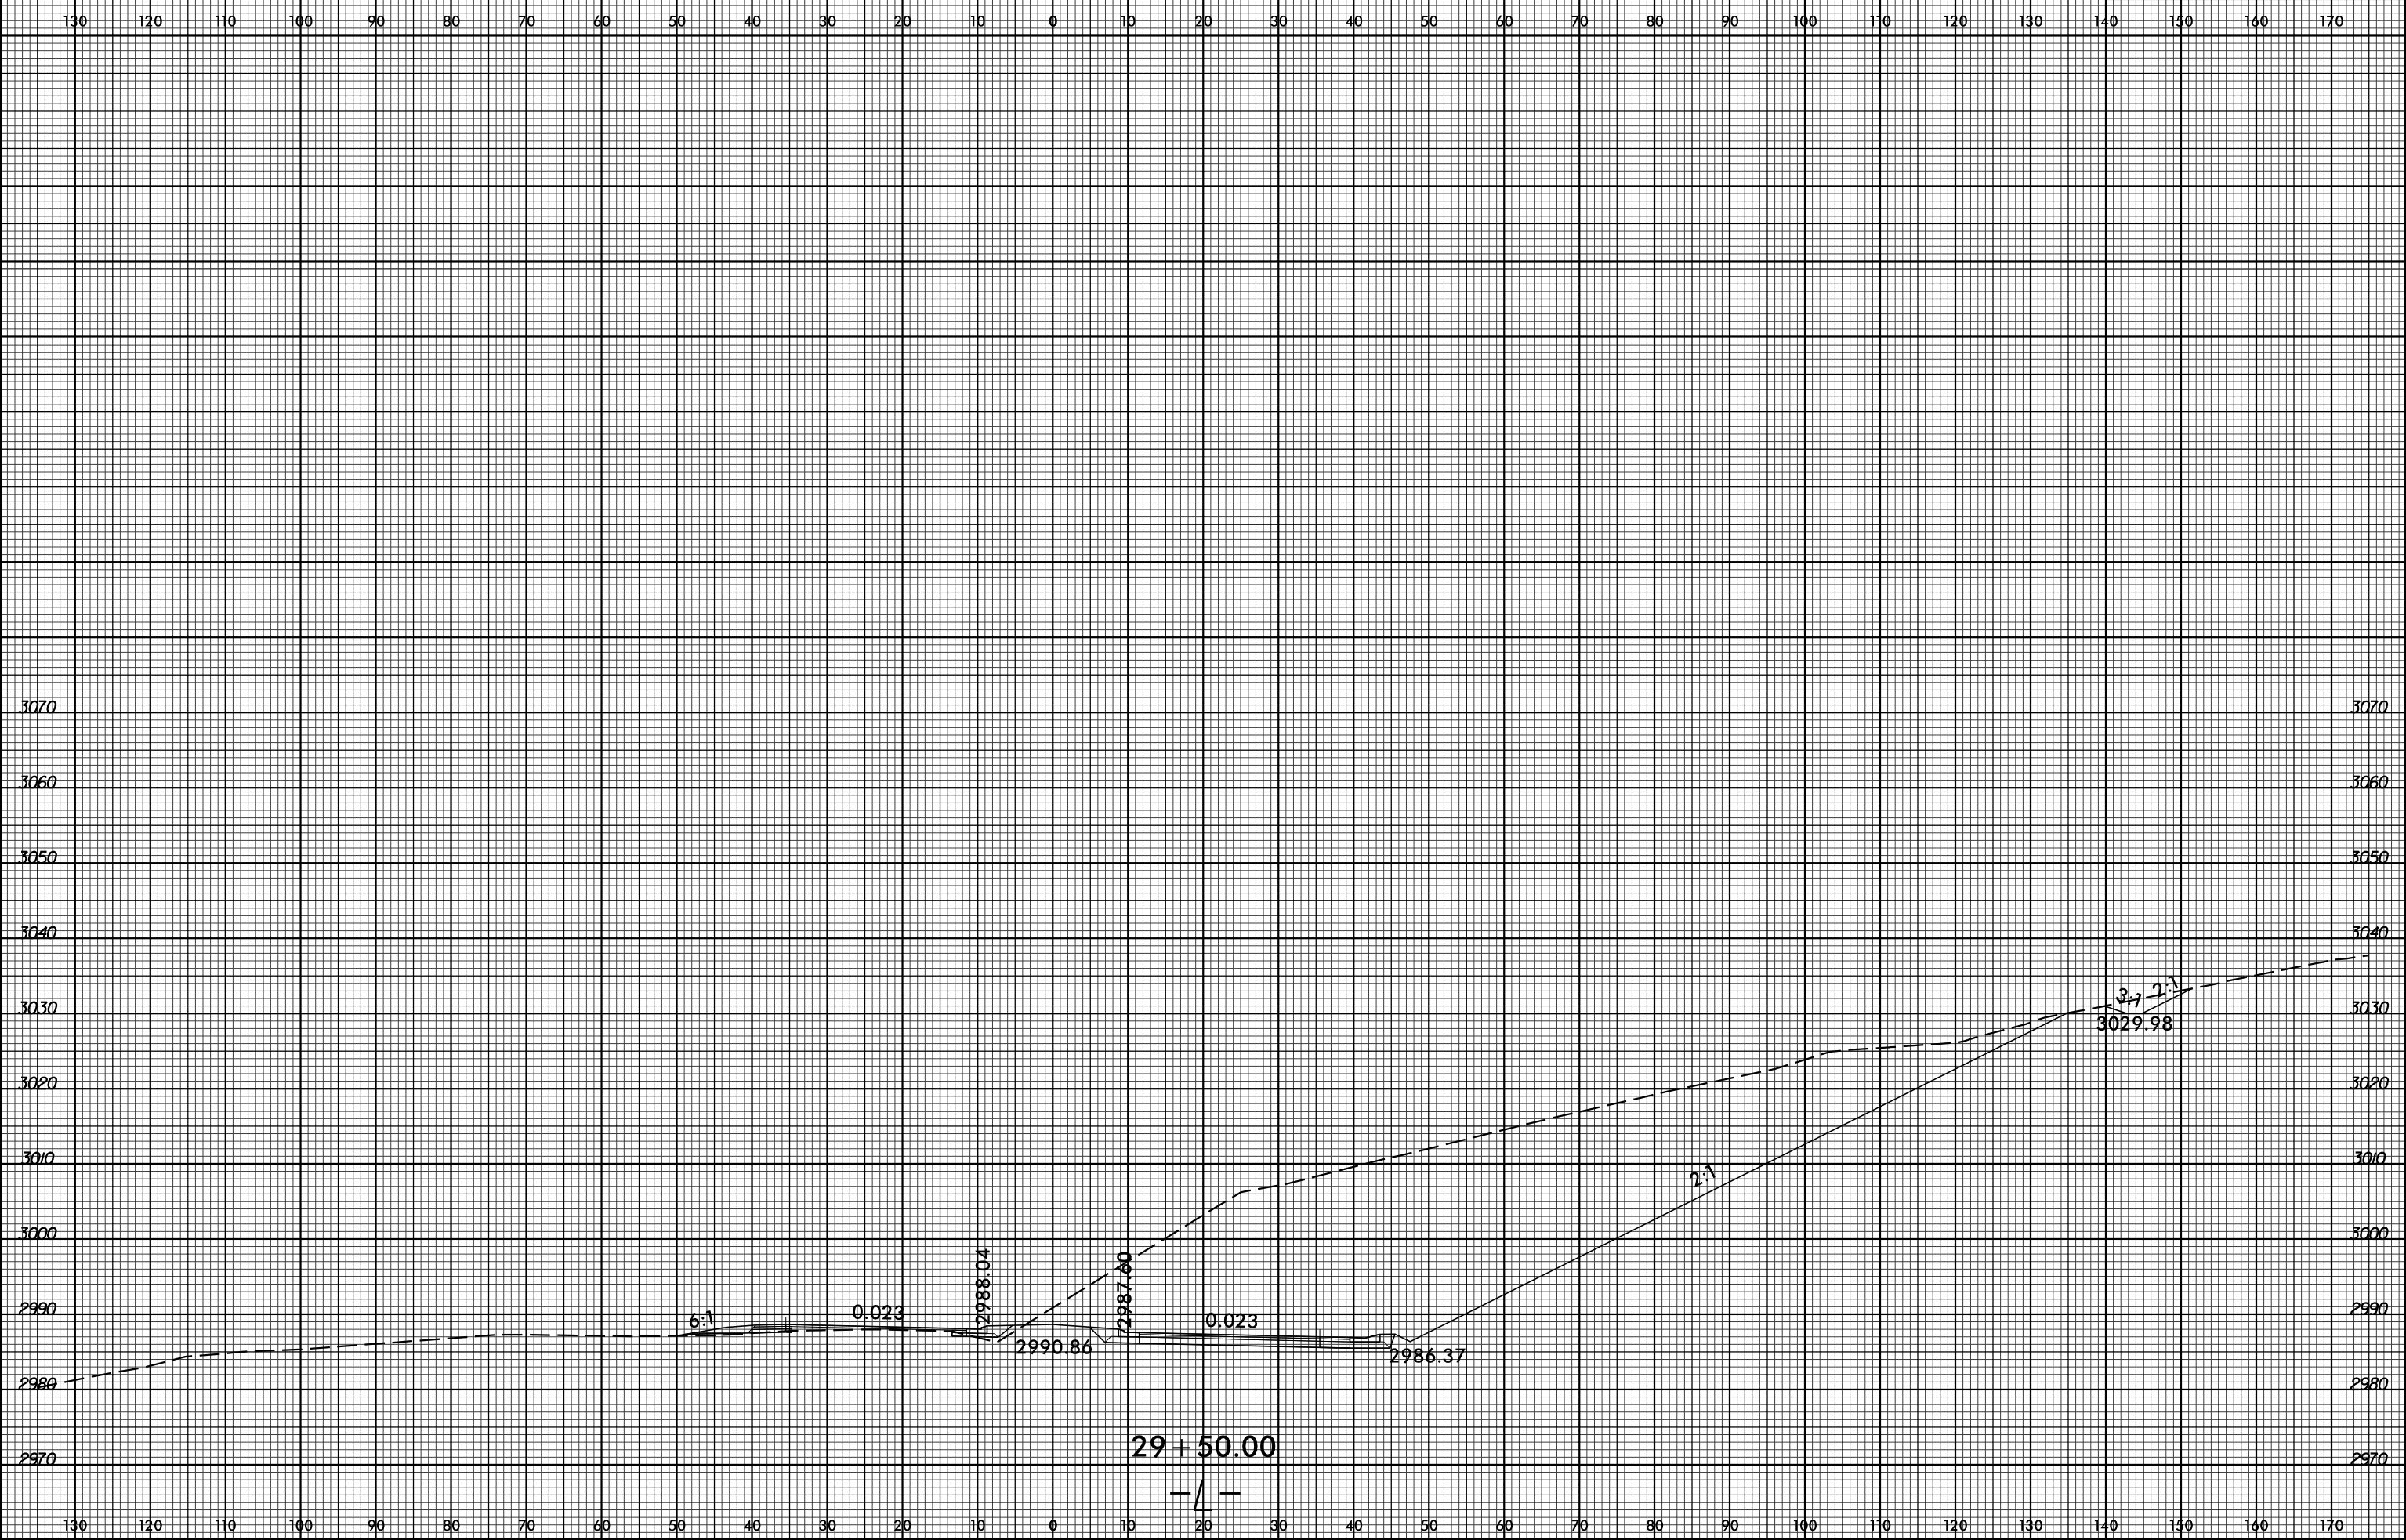

SYSTEMS
CONSULTANTS
INC.

29+50.00

