


8/23/99

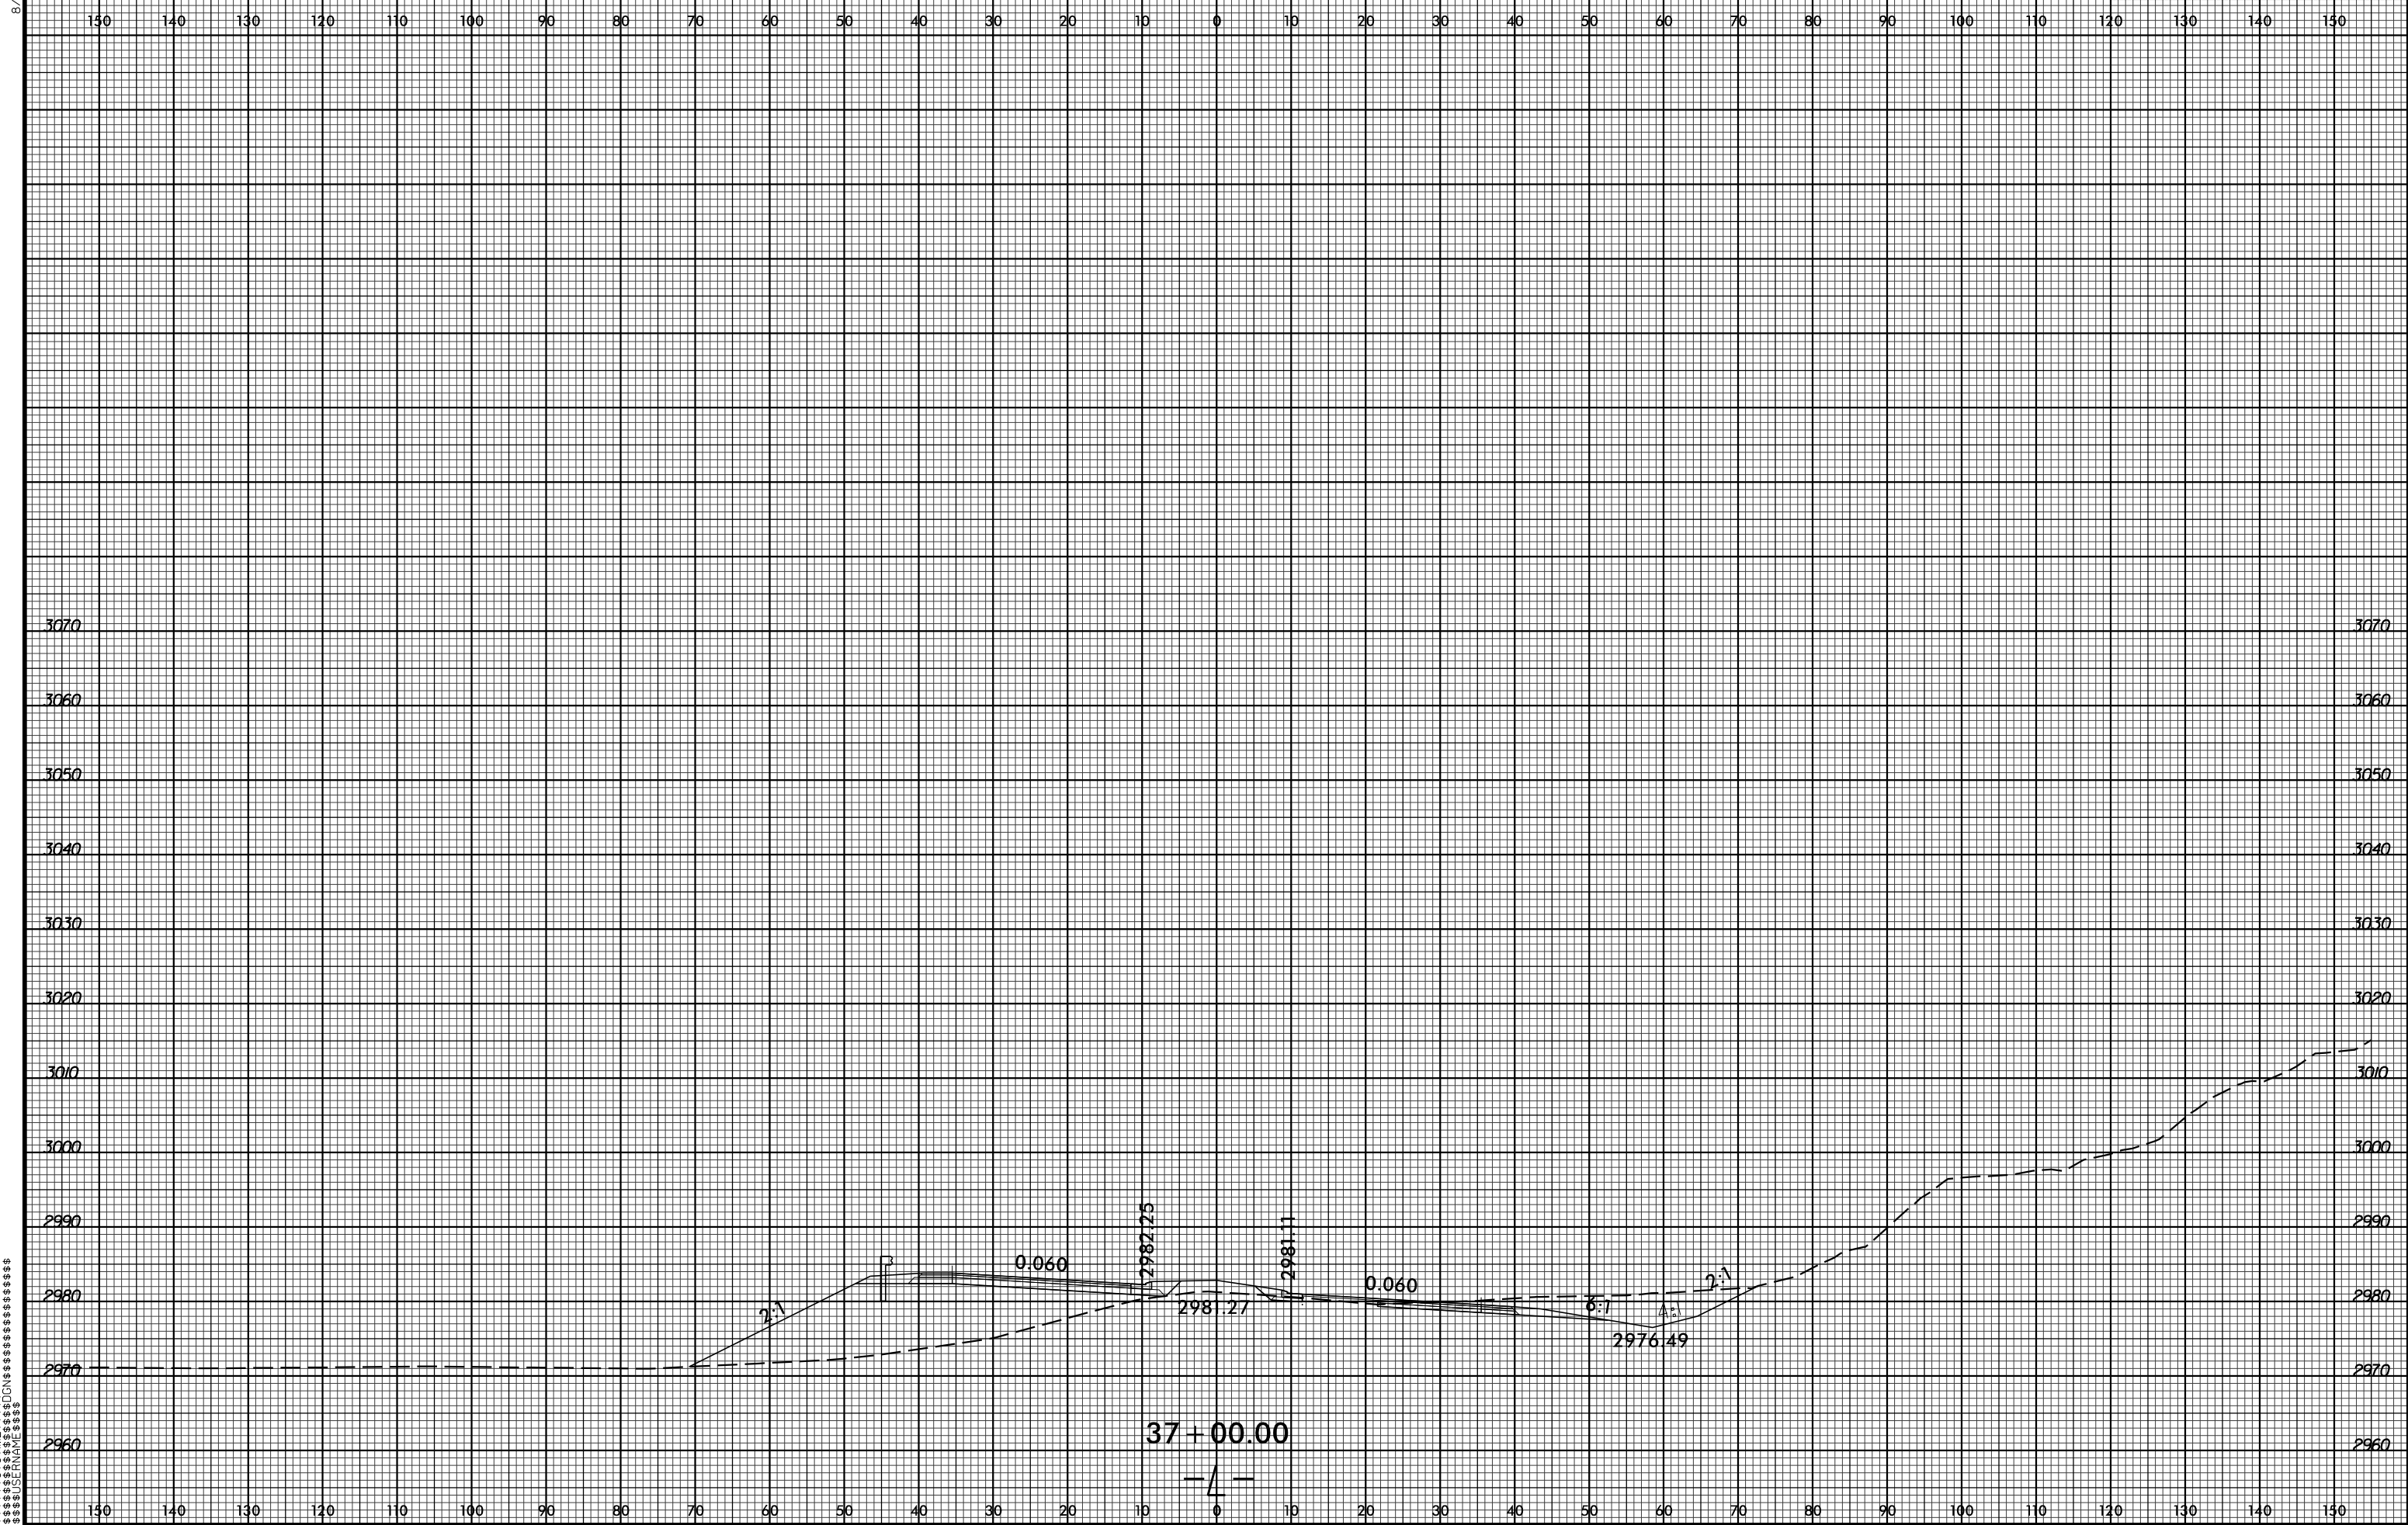

SYSTEMS  
SUN