


8/23/99

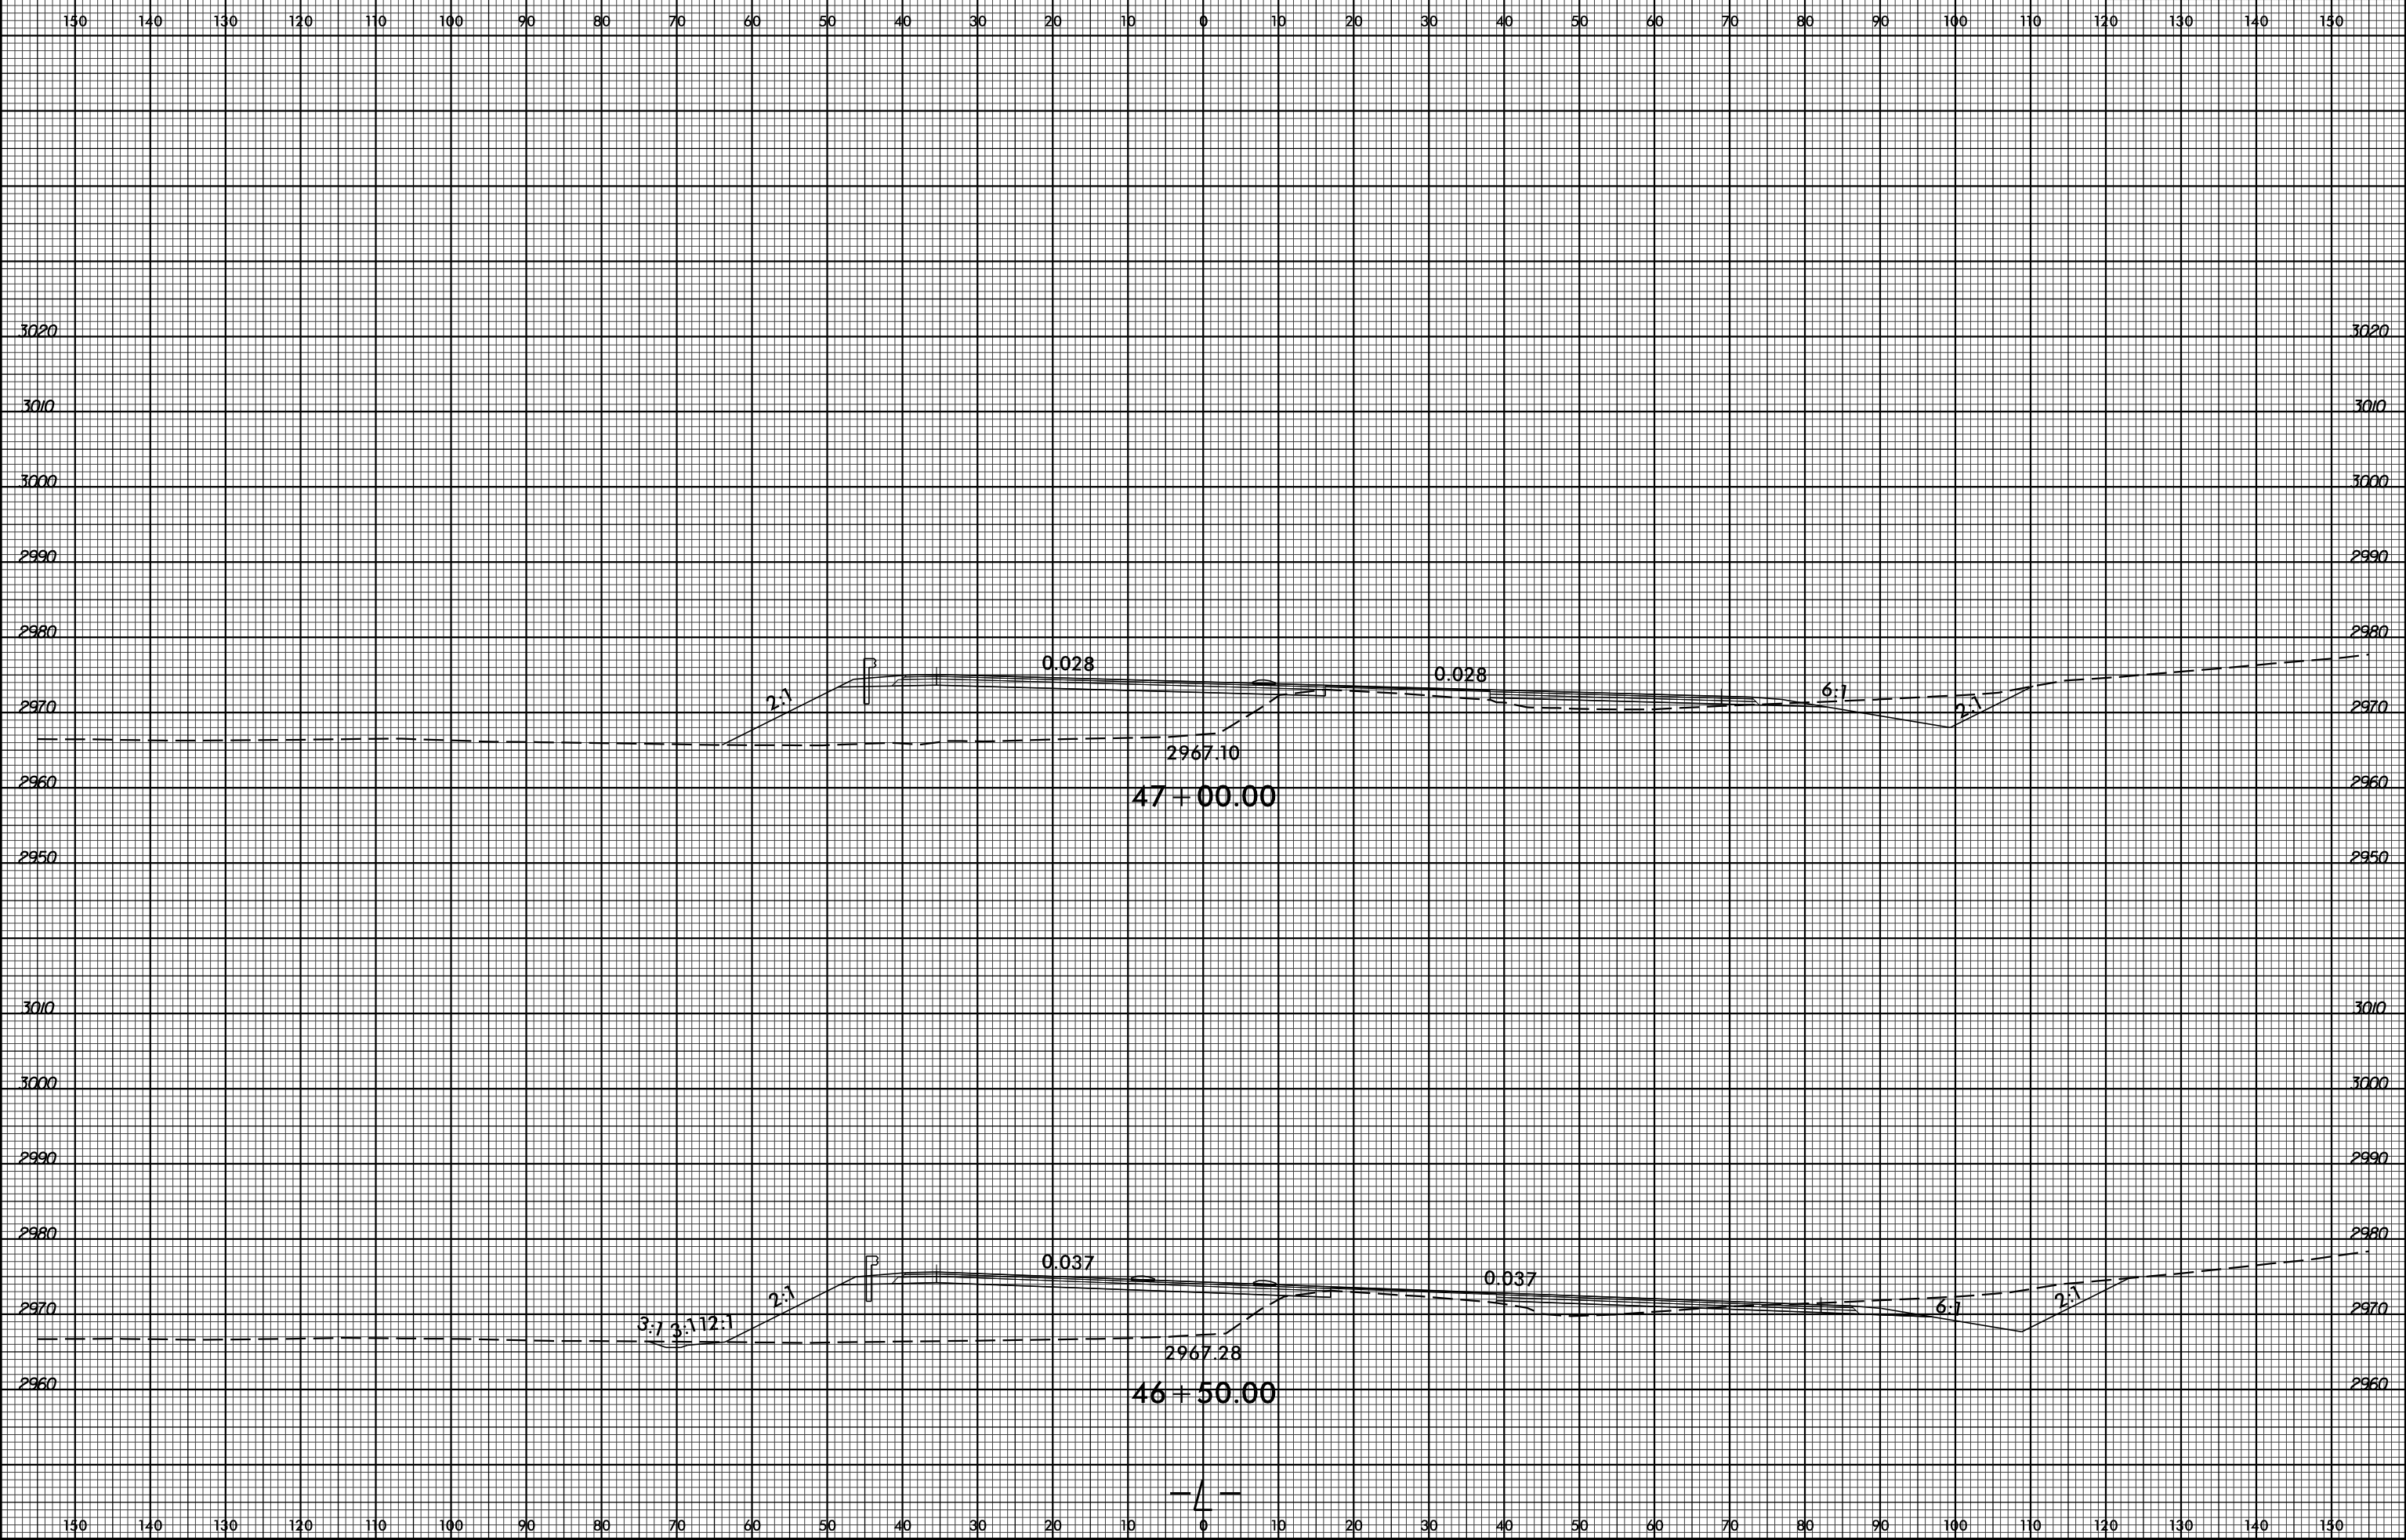

PROJ. REFERENCE NO.  
R-2915A

SHEET NO.  
X-68



SYSTEMS  
 CONSULTANTS  
 INC.