


8/23/99

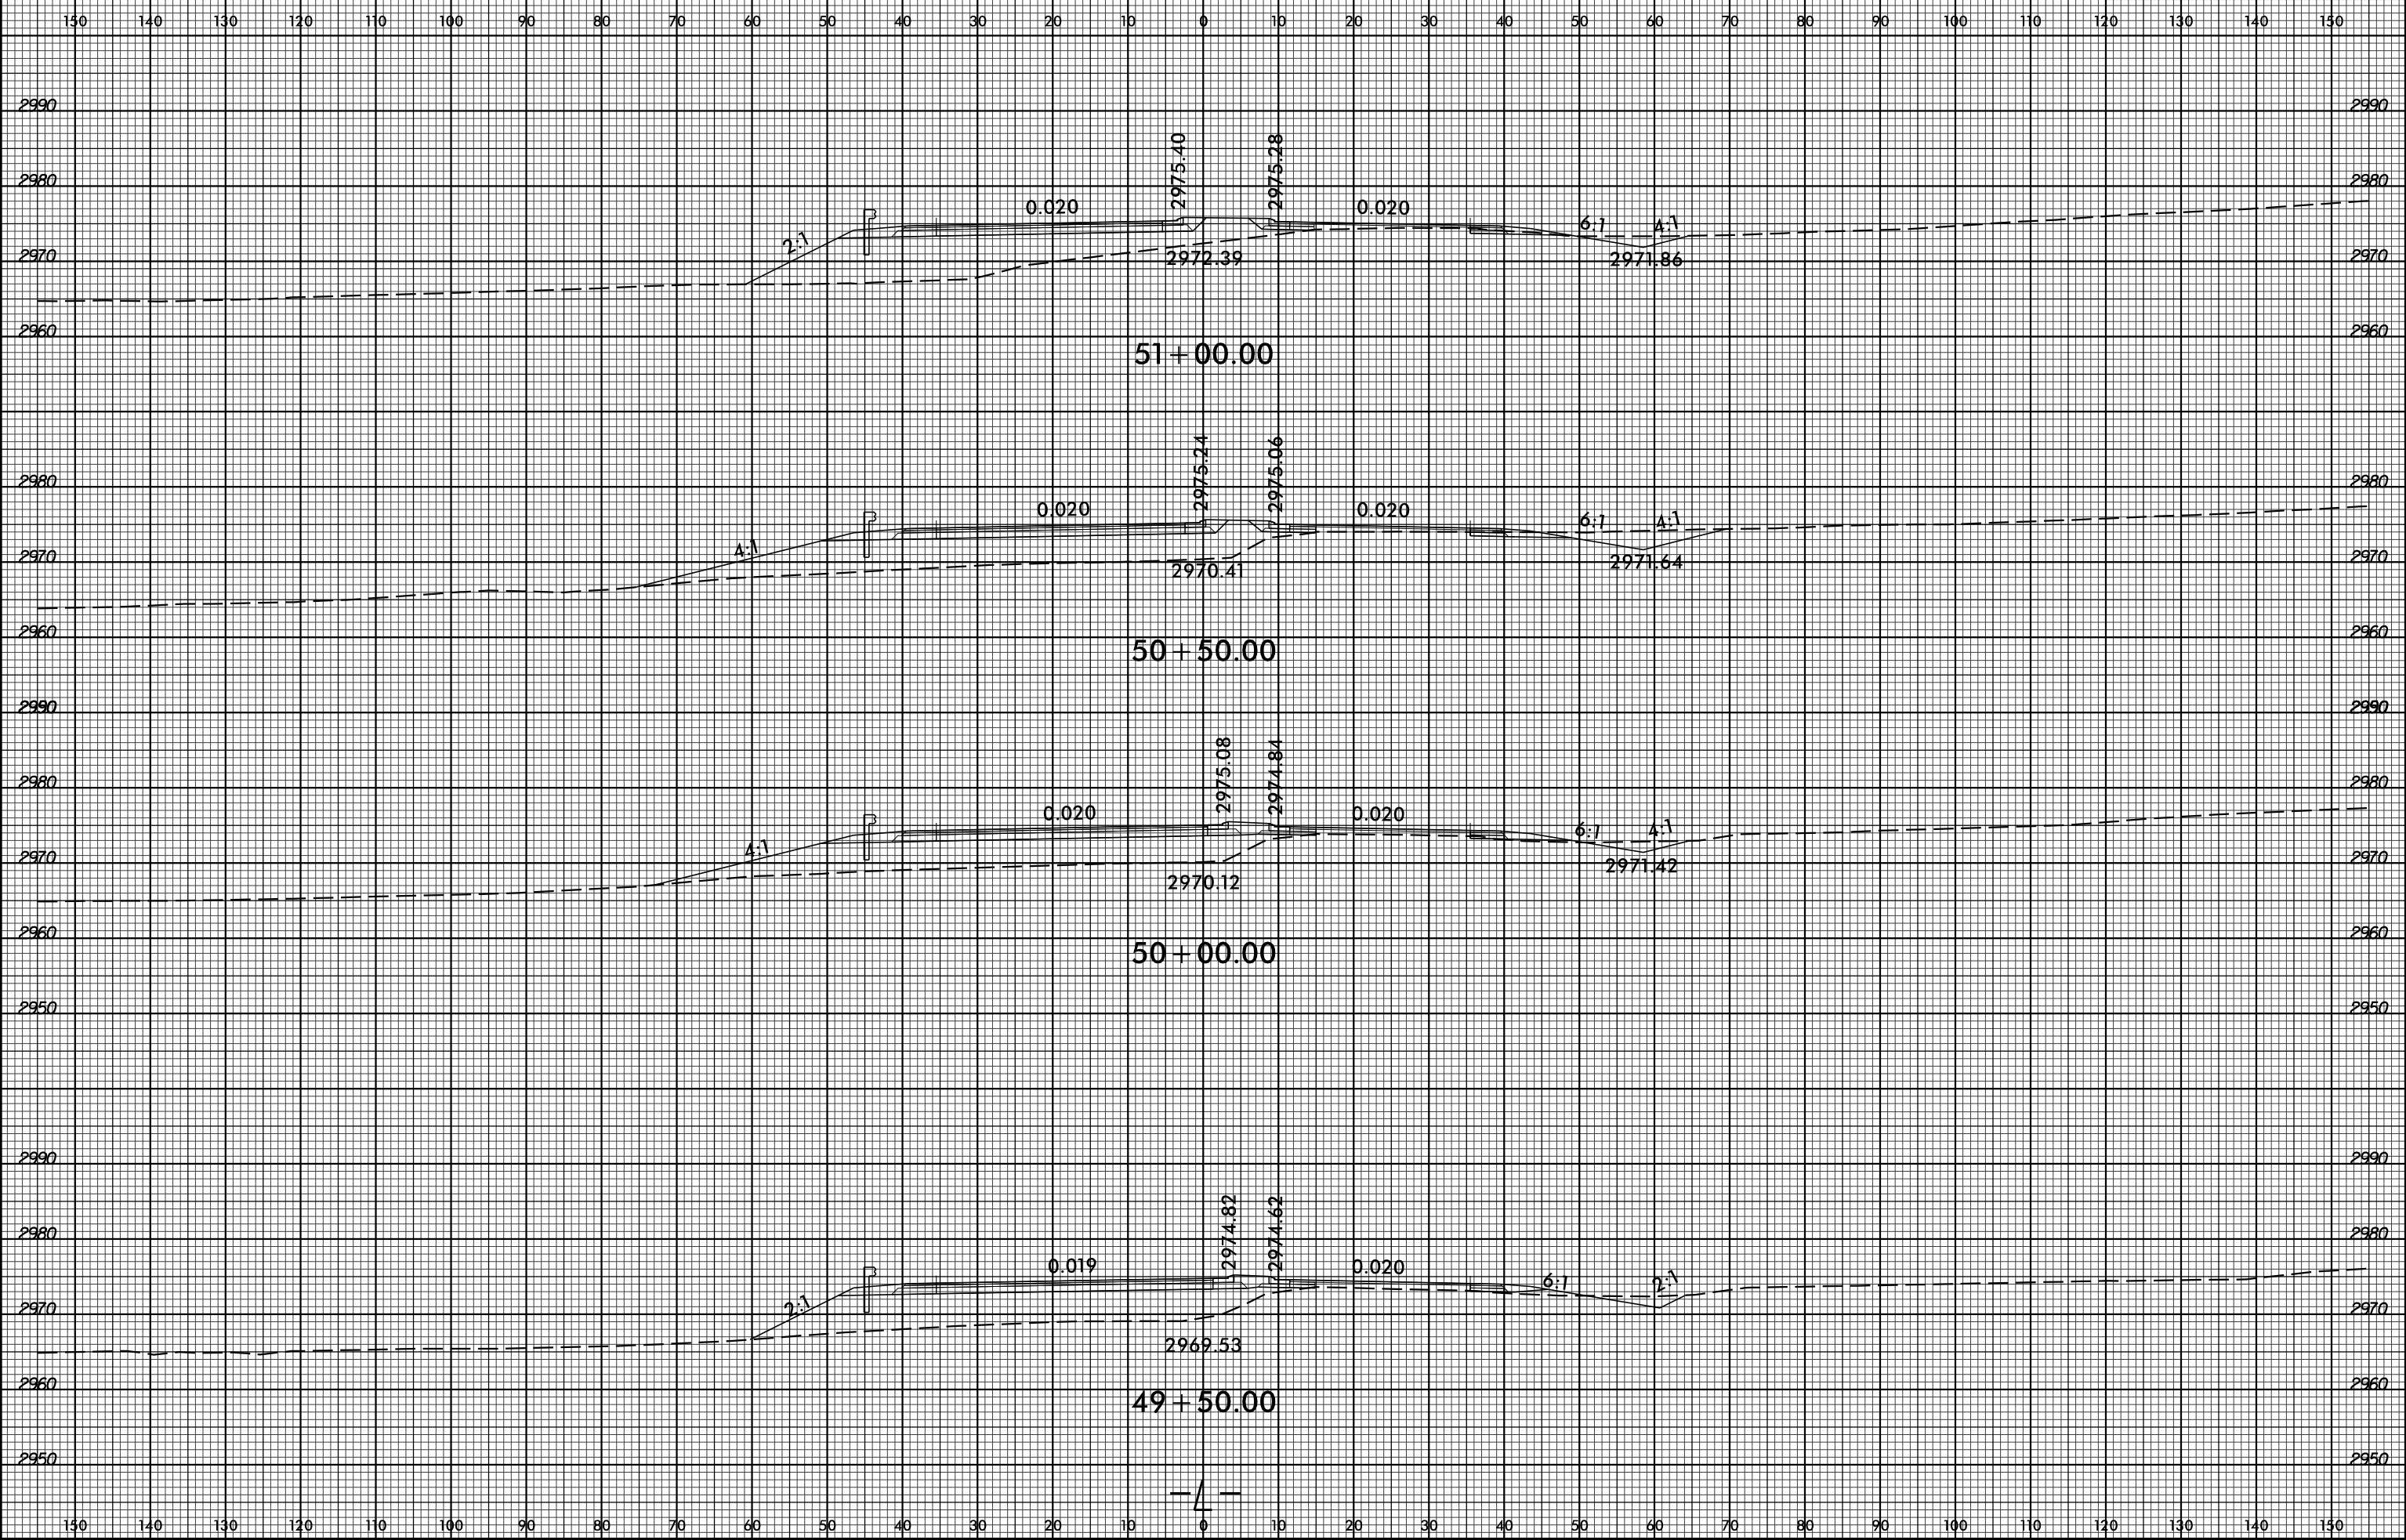

SYSTEMS
 SERVICES
 CONSULTANTS
 INC.