


8/23/99

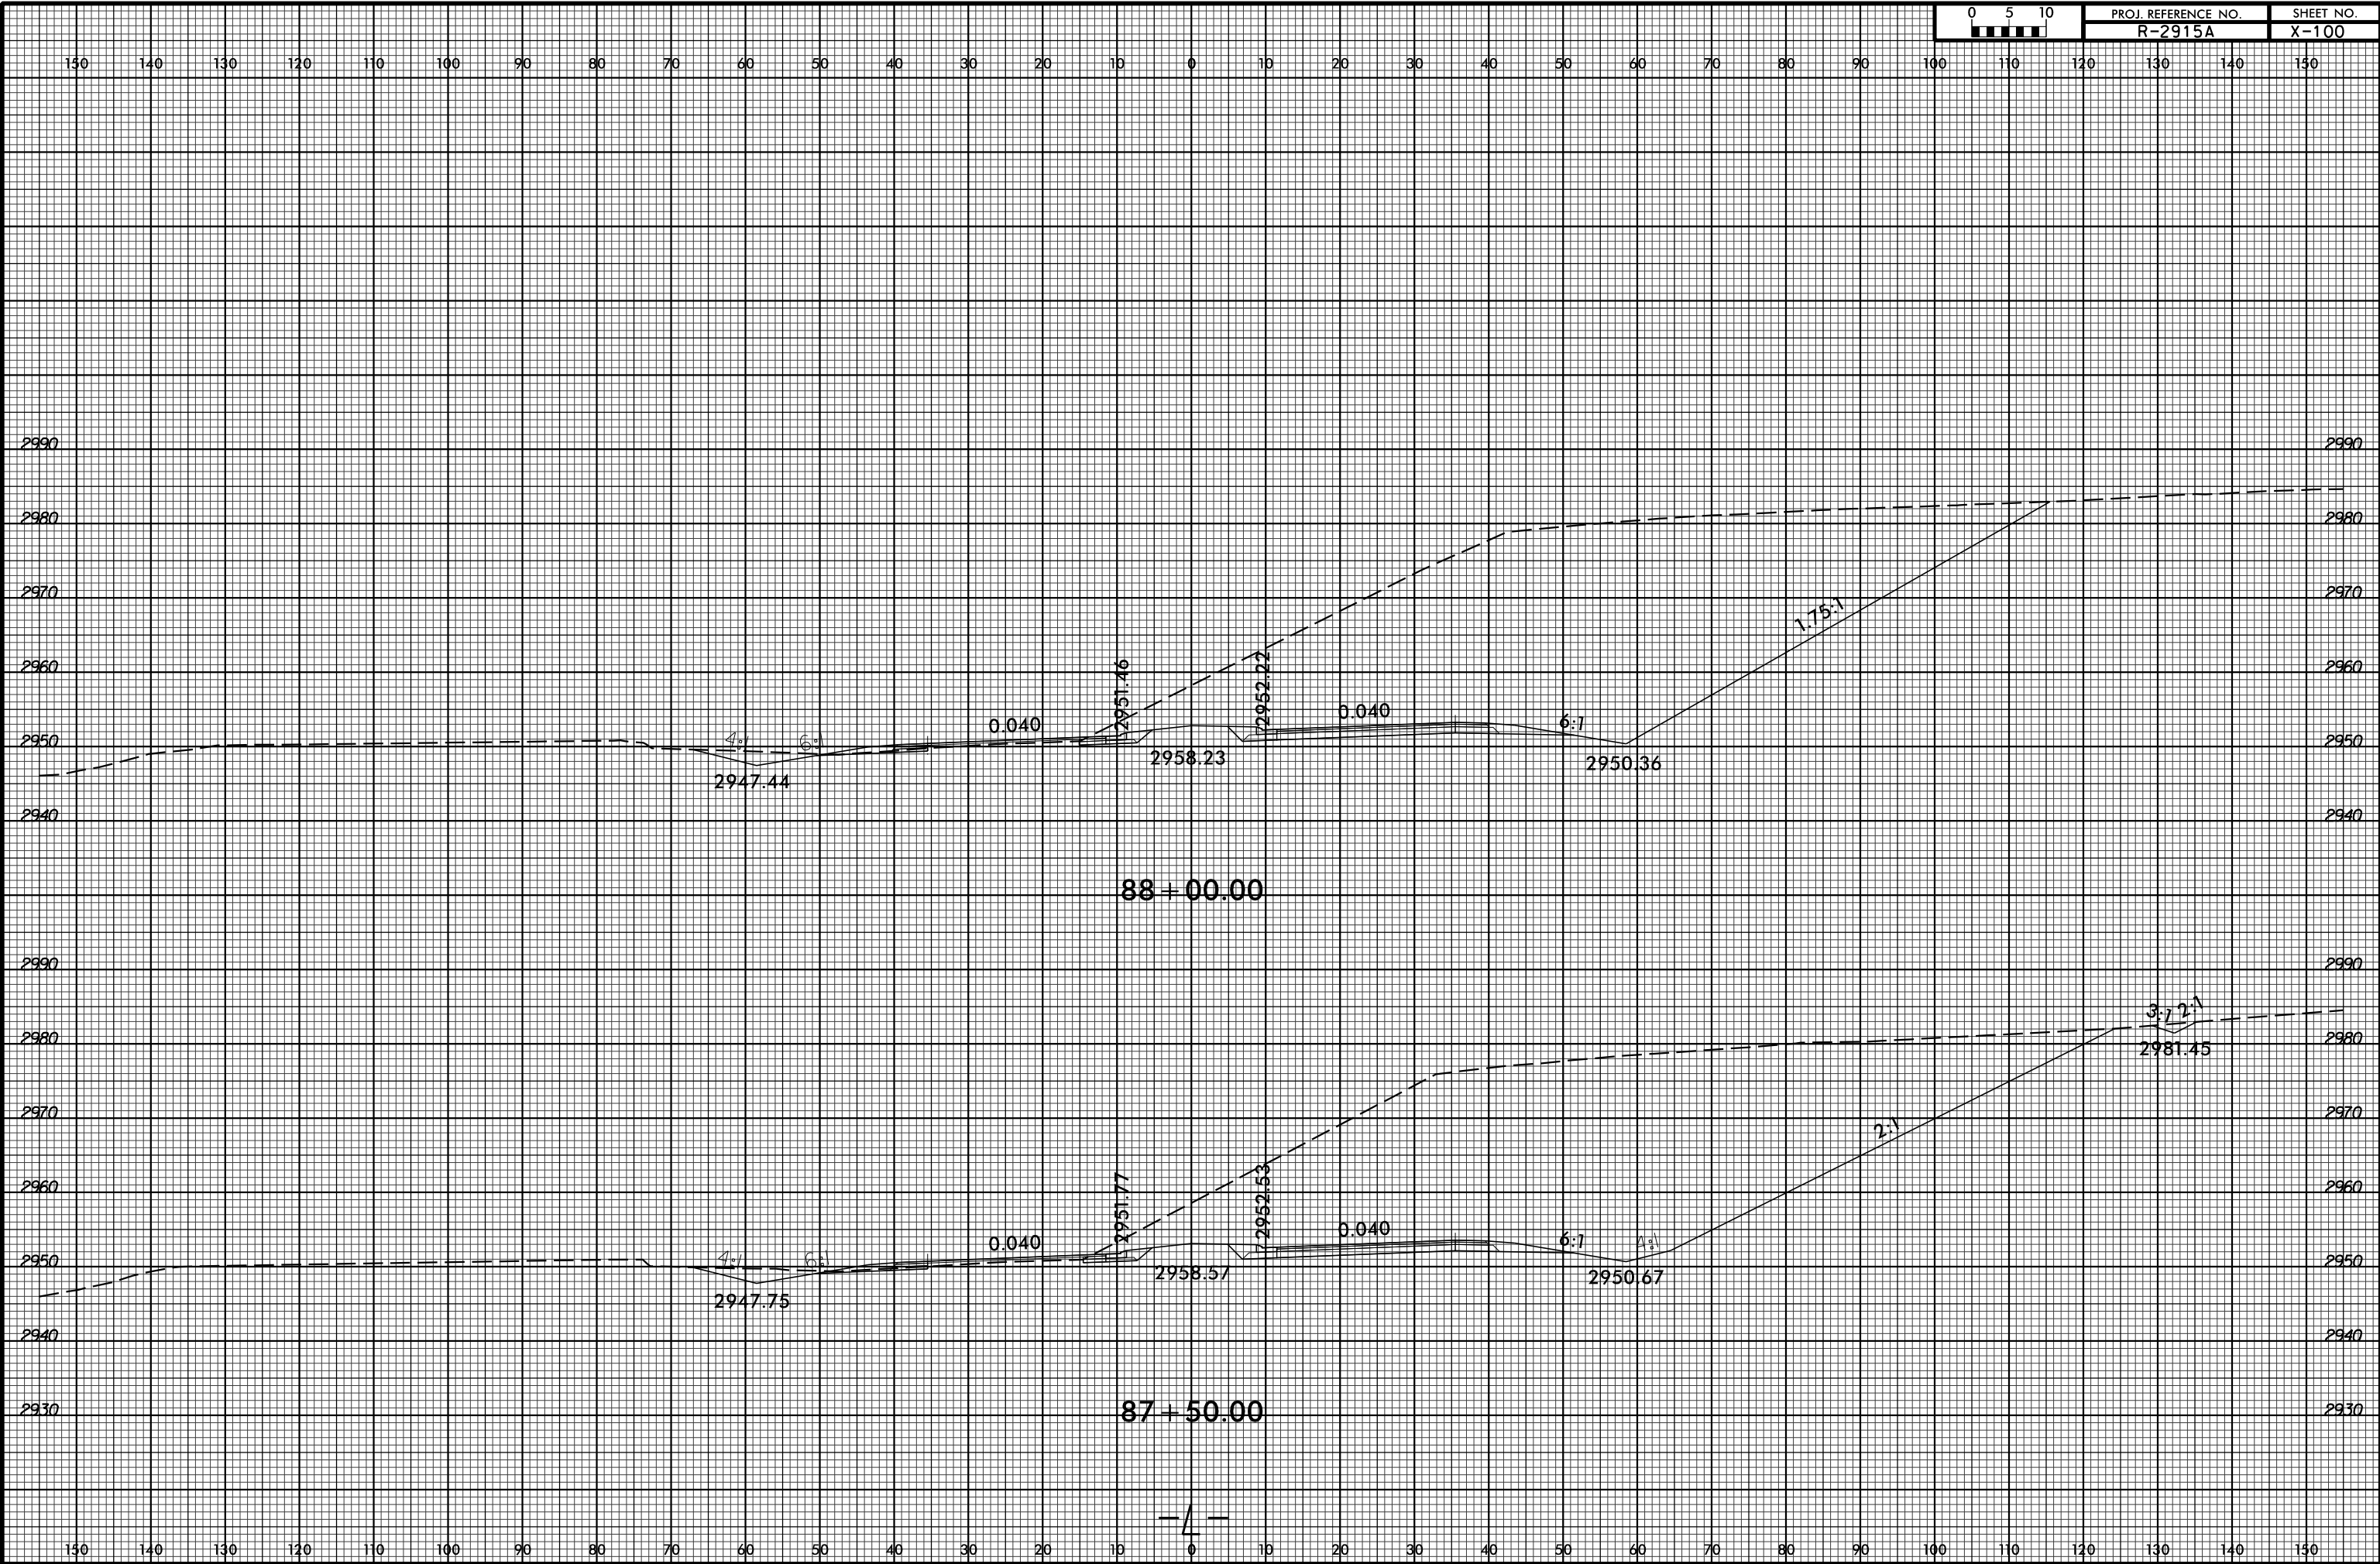

PROJ. REFERENCE NO. R-2915A SHEET NO. X-100



SYSTEMS
DESIGN
CONSULTANTS