


8/23/99

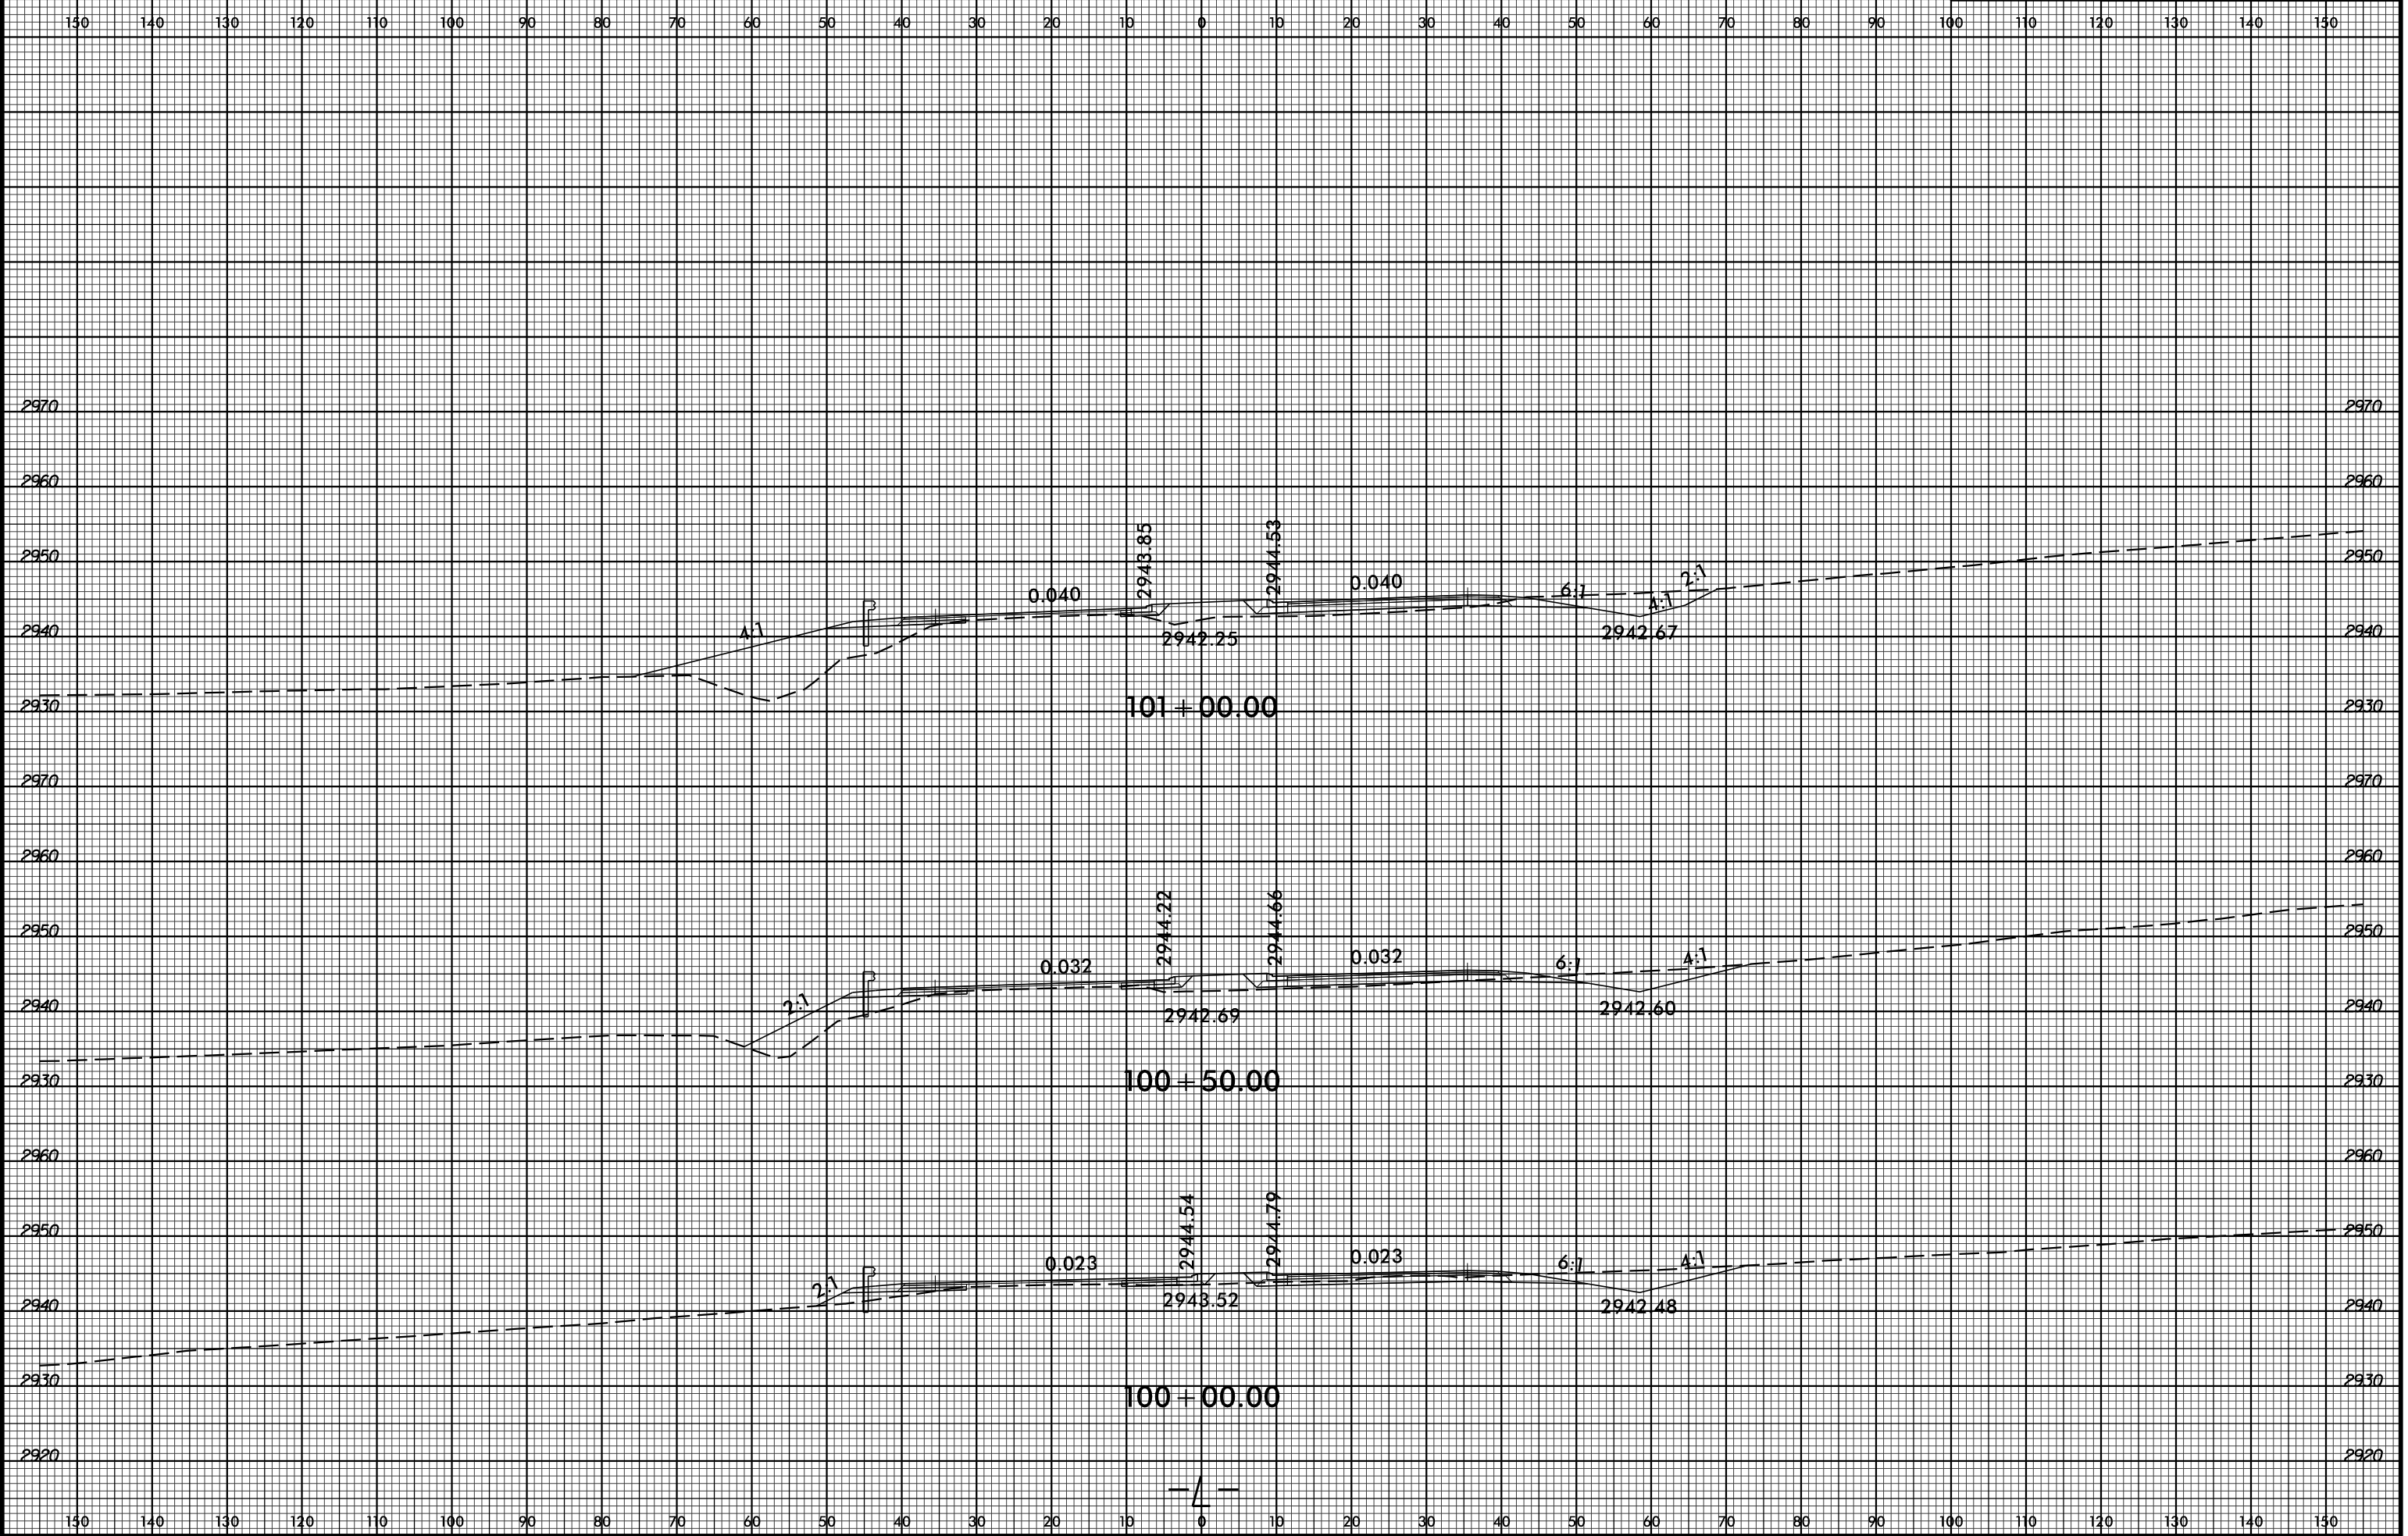

PROJ. REFERENCE NO.
R-2915A

SHEET NO.
X-110



SYSTEMS
SERVICES
CORPORATION