


8/23/99

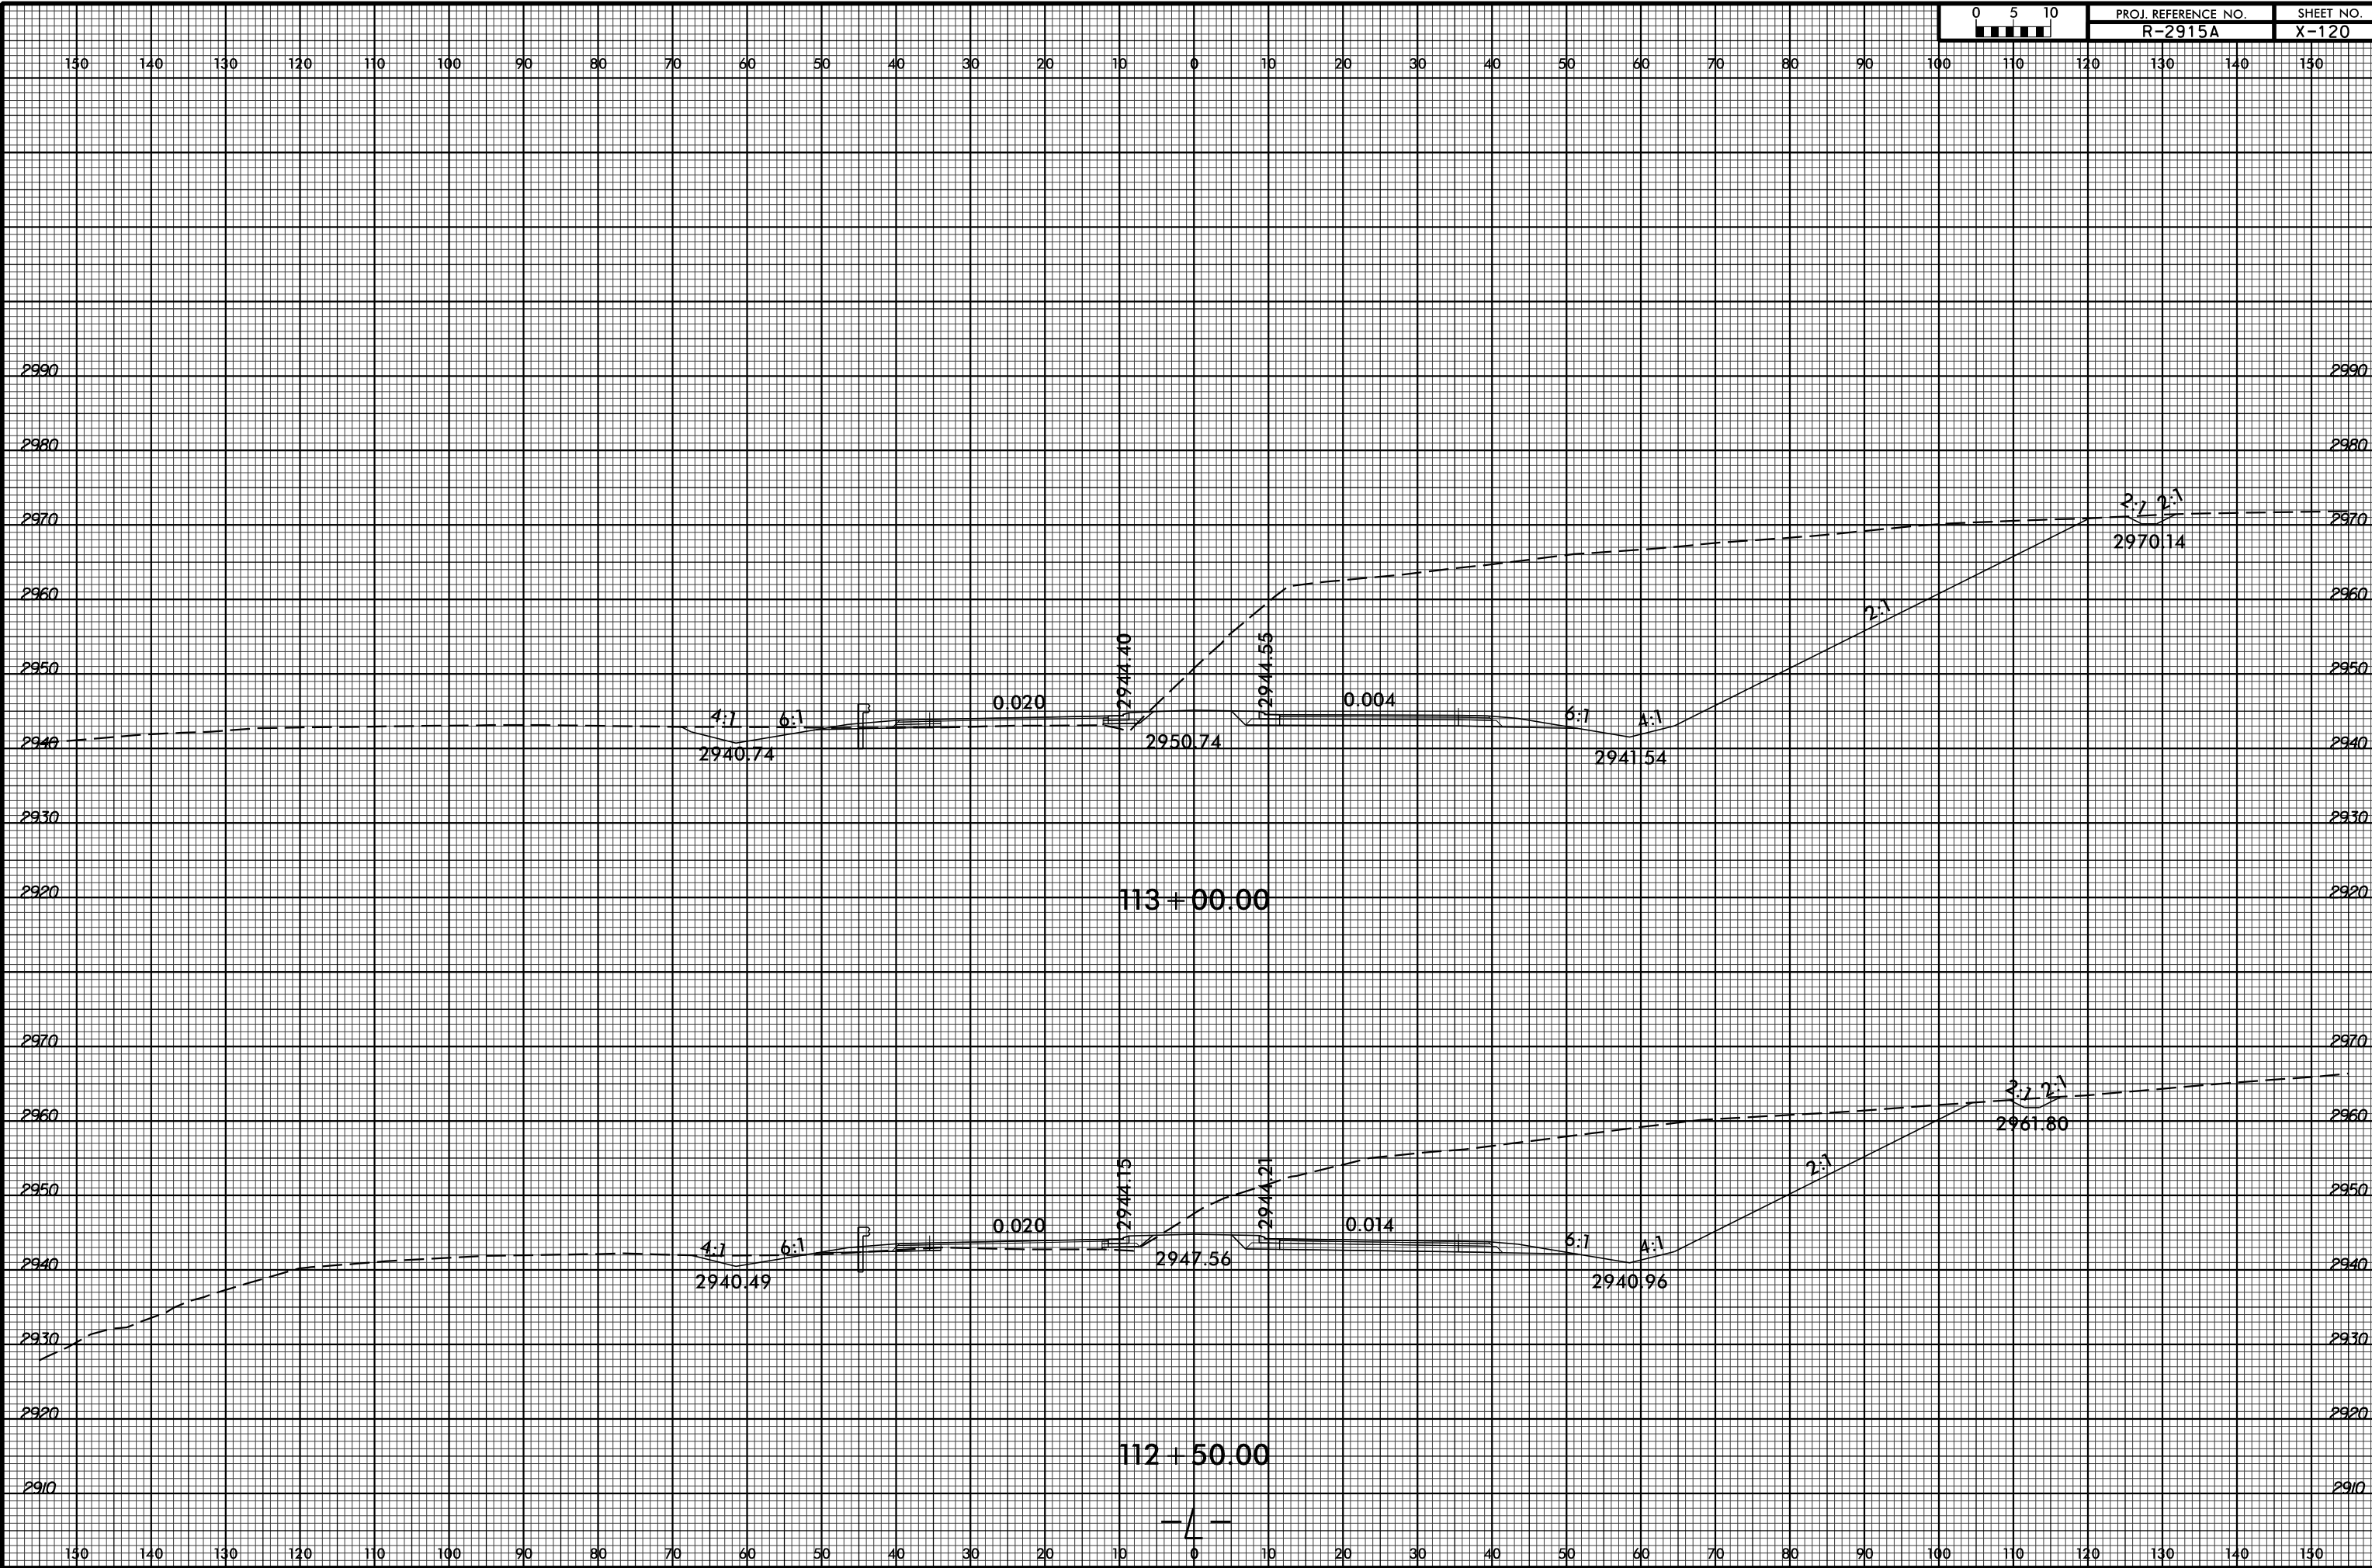

| | |
|---------------------|-----------|
| PROJ. REFERENCE NO. | SHEET NO. |
| R-2915A | X-120 |



SYSTEMS
 CONSULTANTS
 INC.