


8/23/99

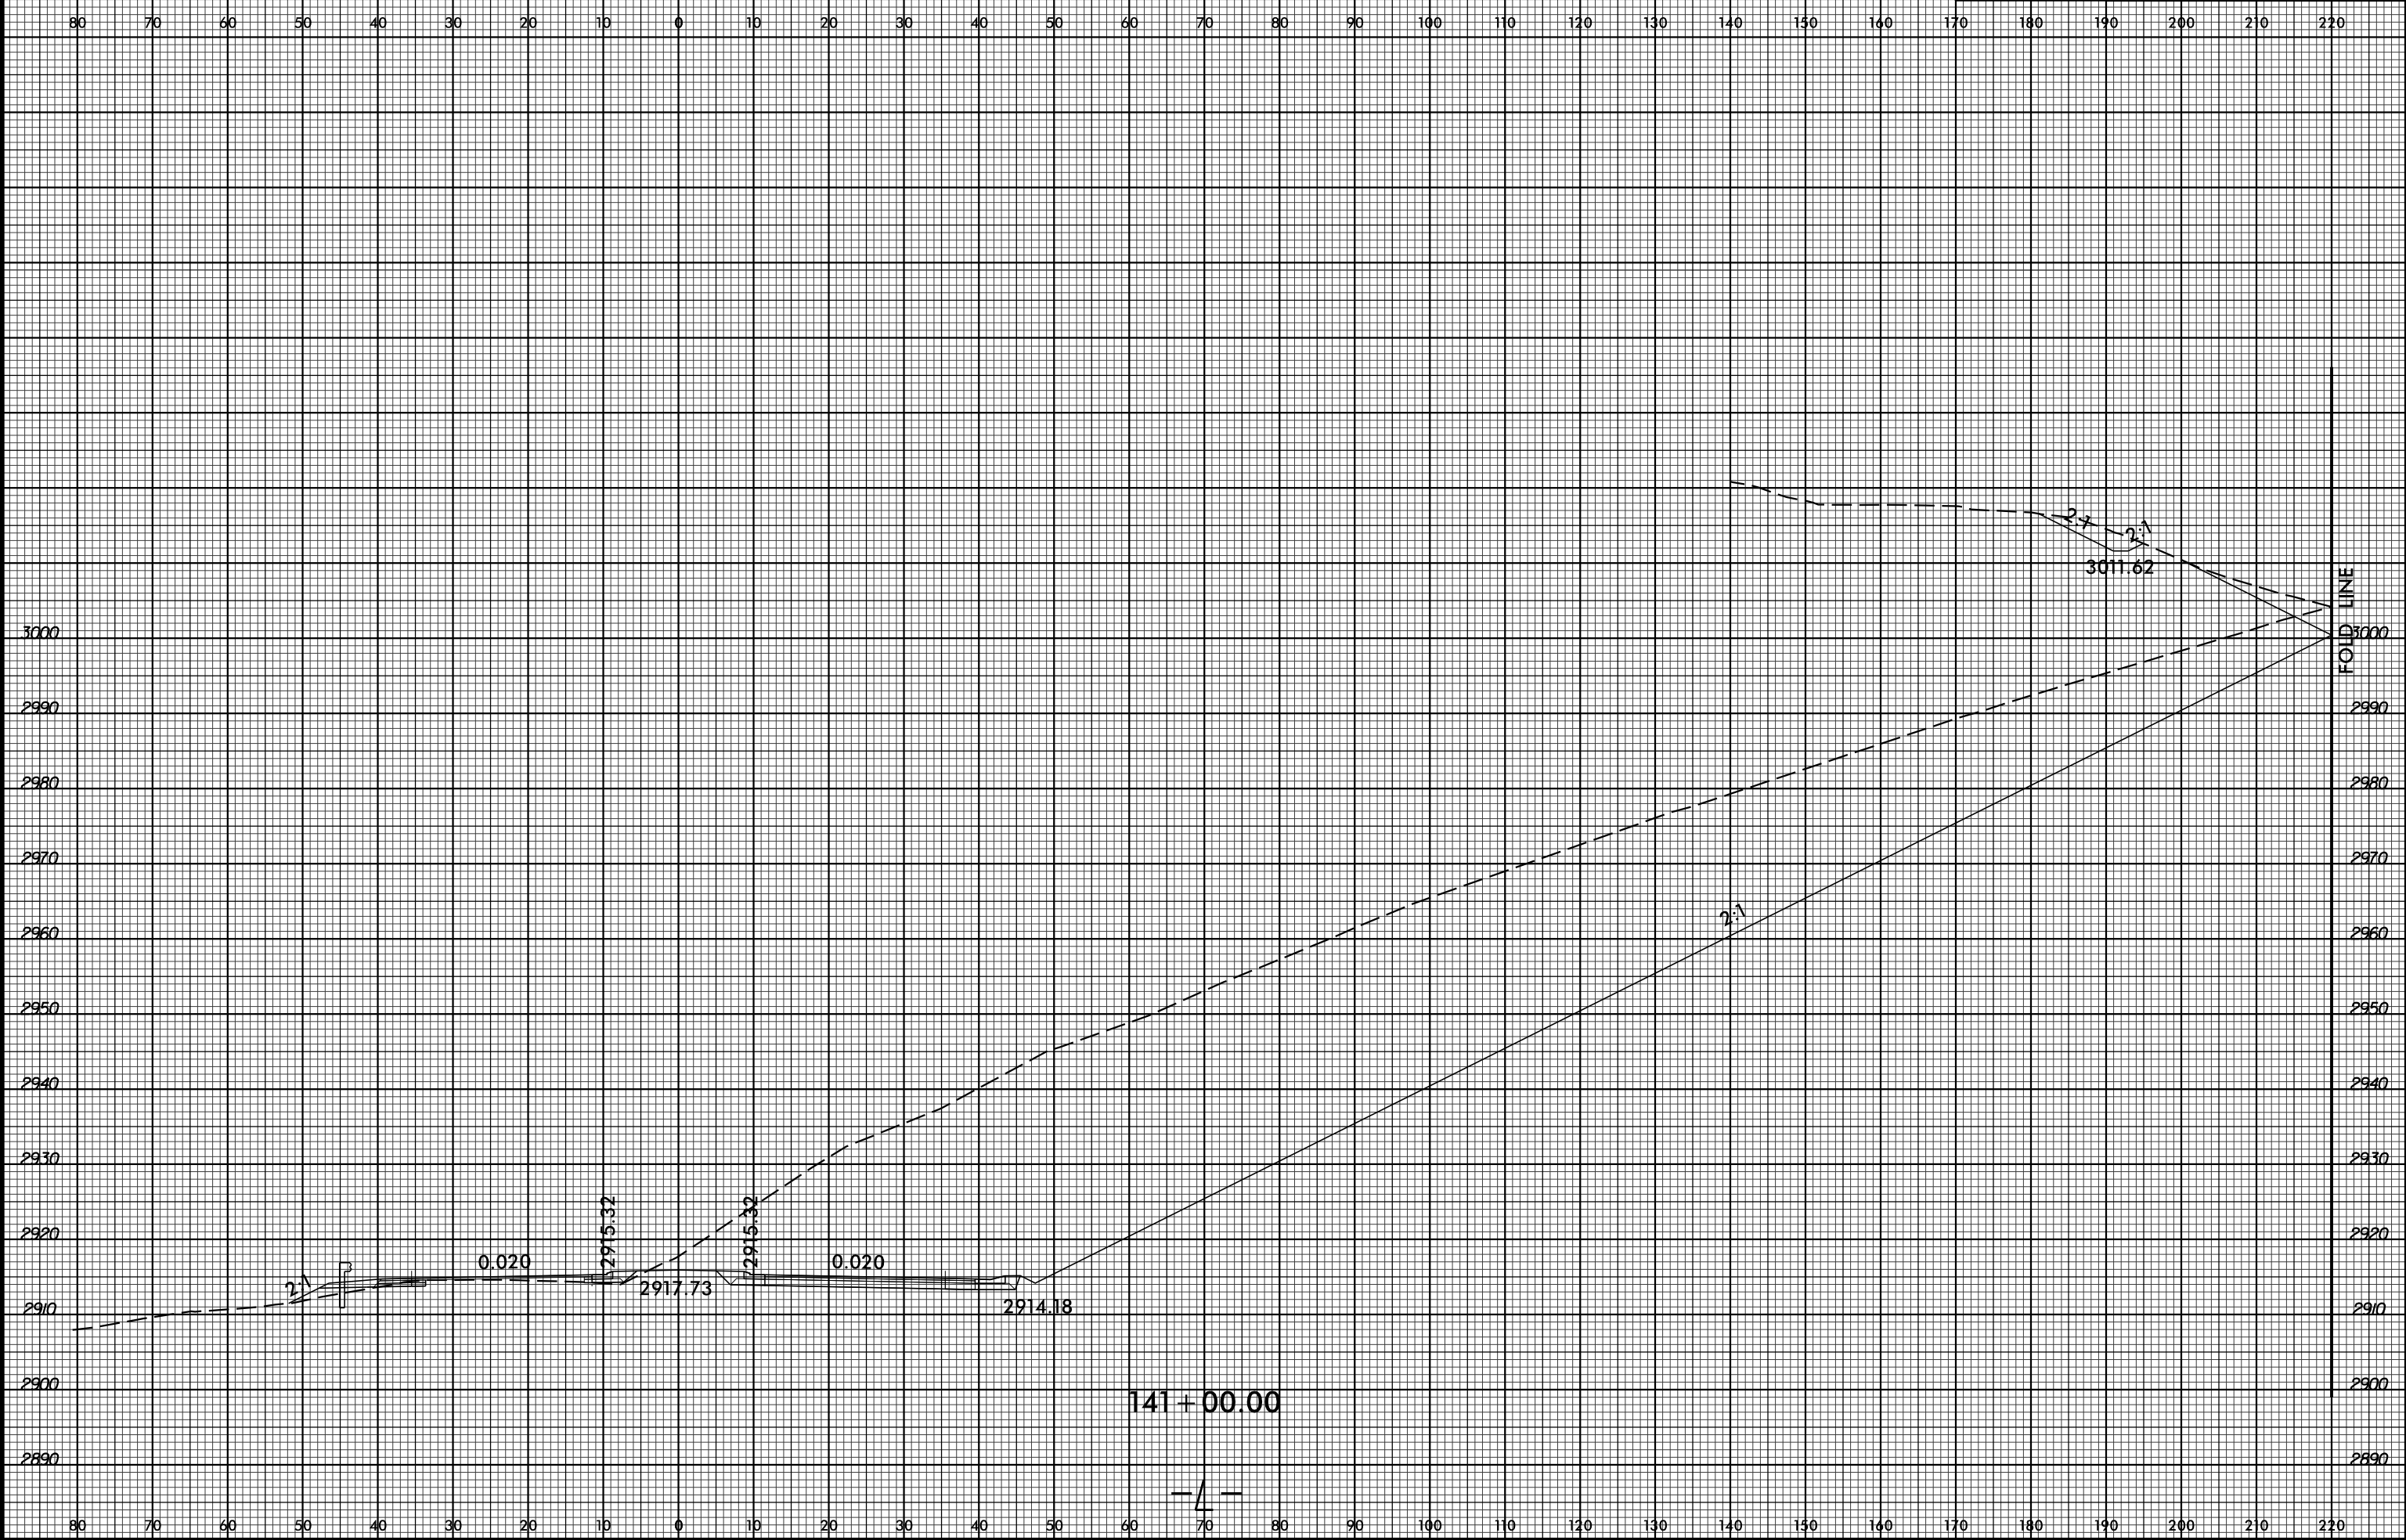

PROJ. REFERENCE NO. R-2915A SHEET NO. X-153



SYSTEMS
SERVICES
INC.