



8/23/99



PROJ. REFERENCE NO. R-2915A SHEET NO. X-164

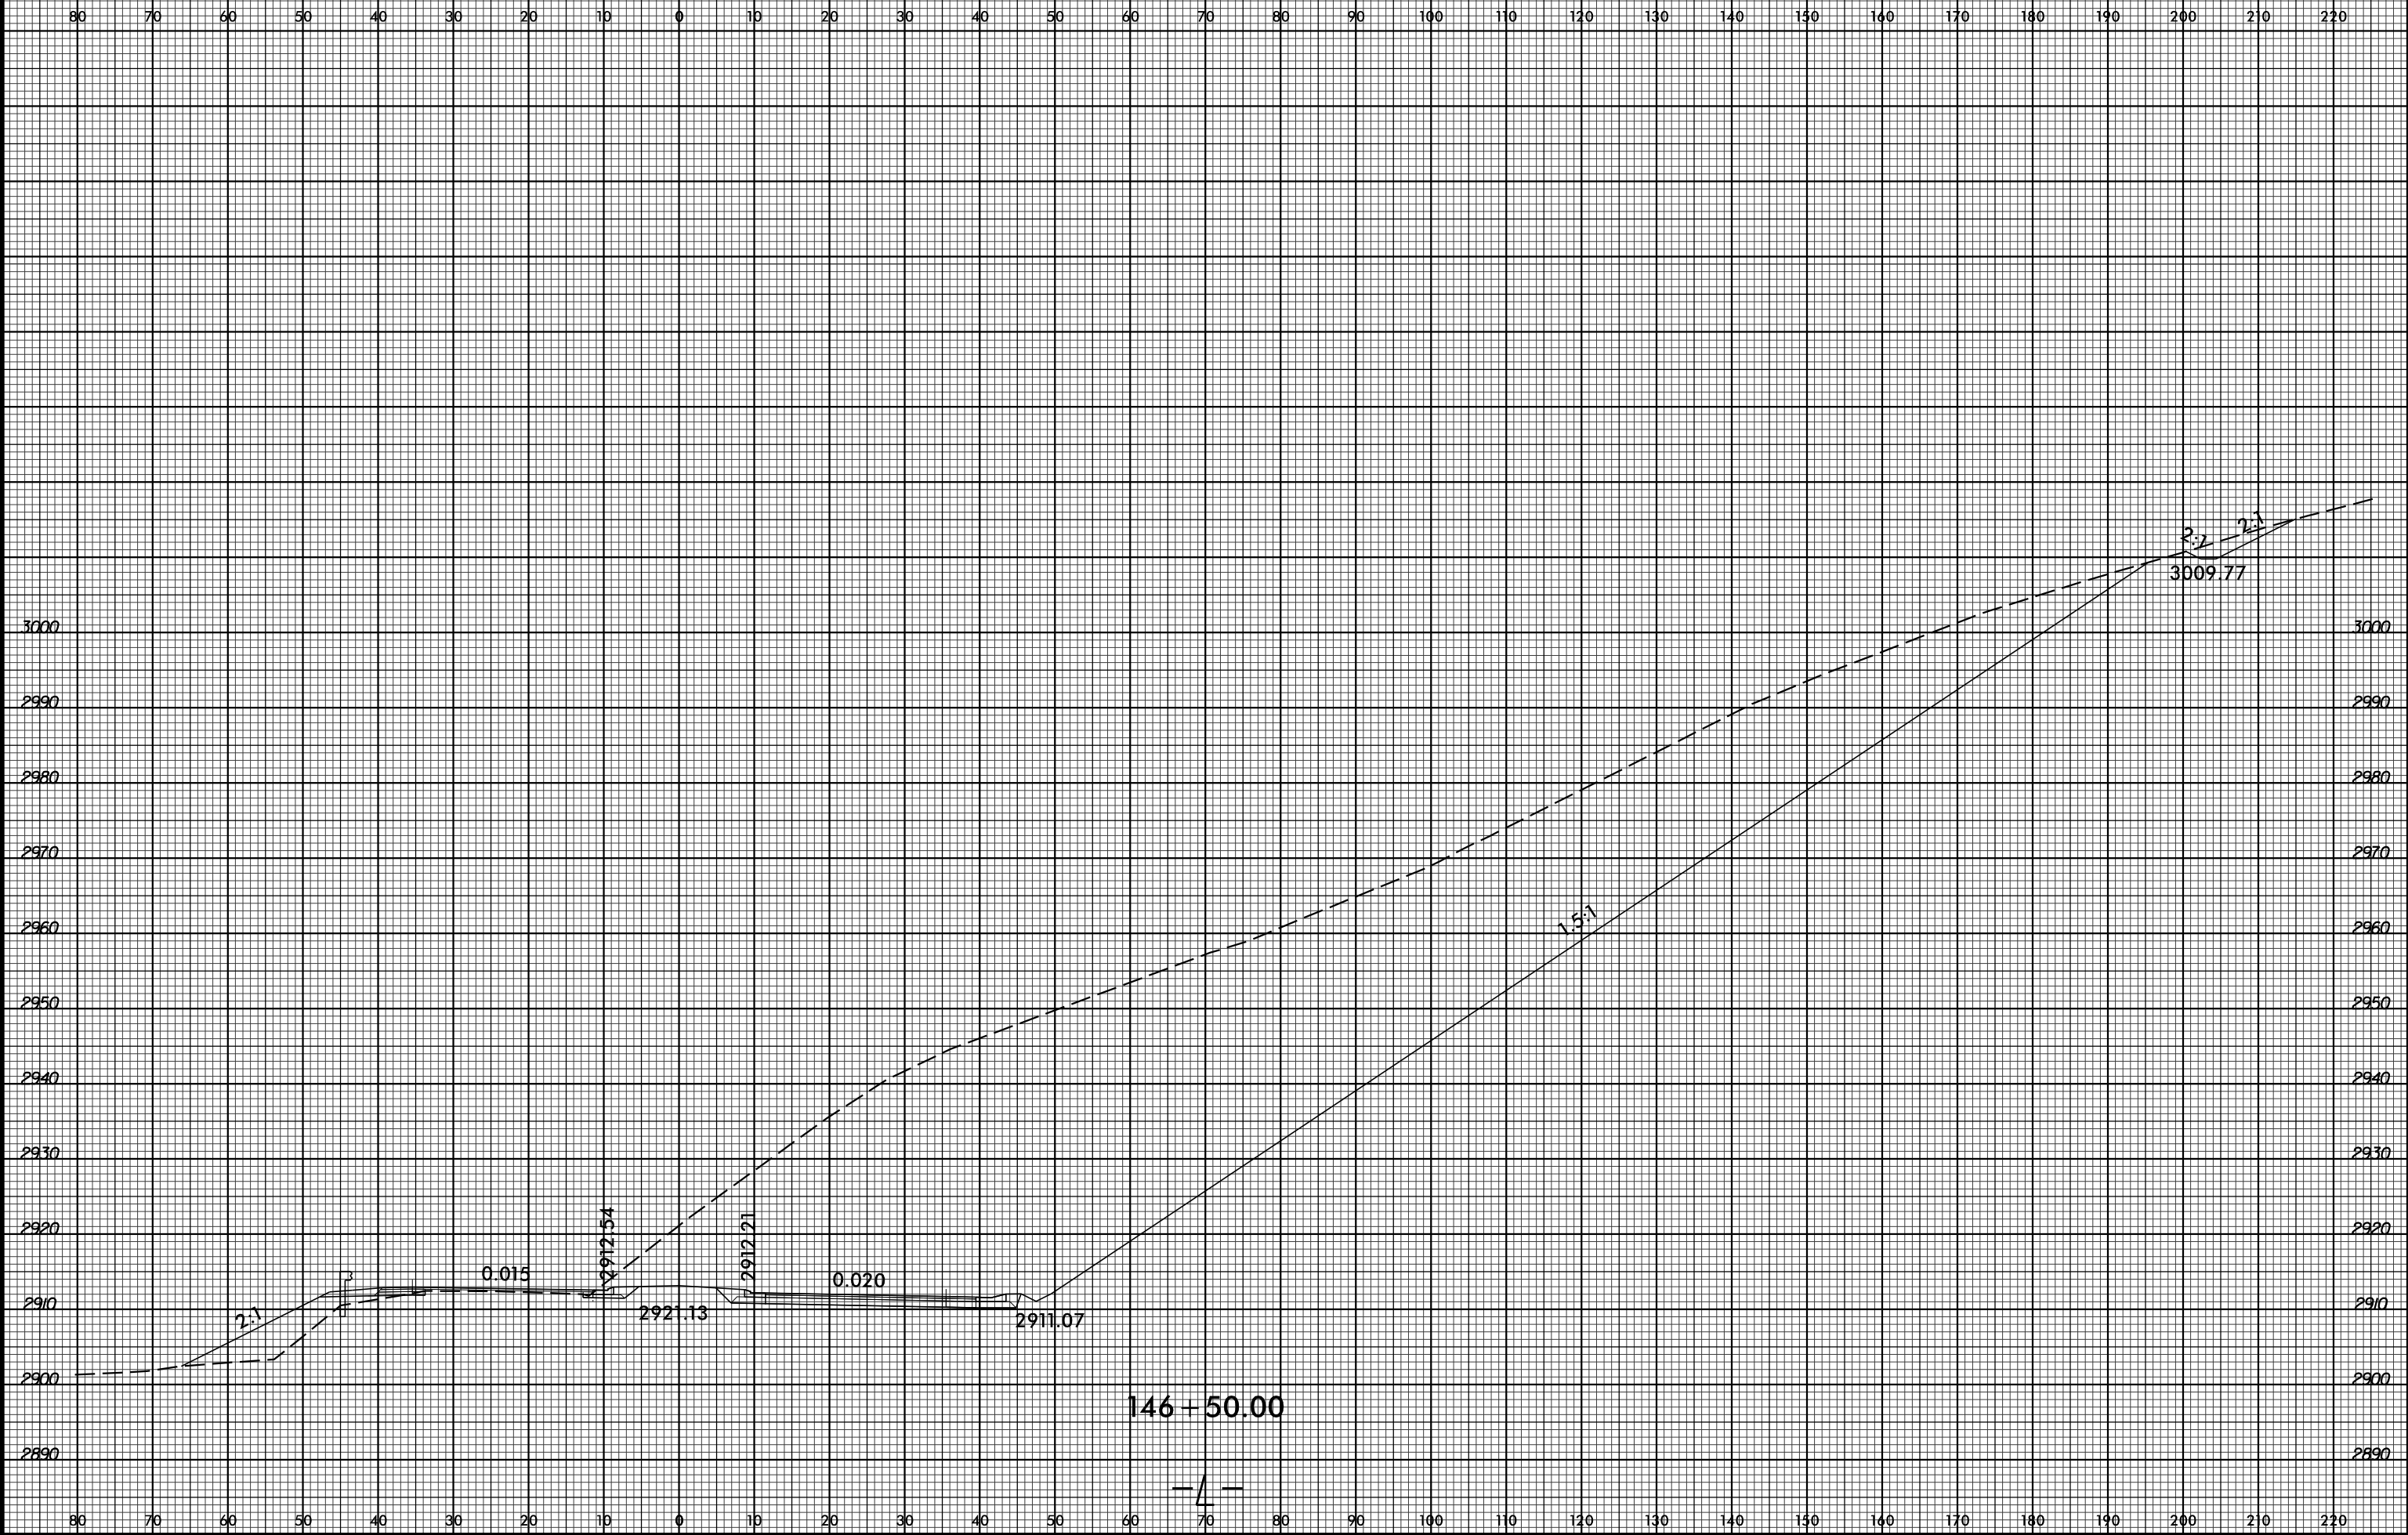

146 + 50.00

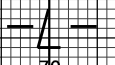

SYSTEMS