


8/23/99



PROJ. REFERENCE NO. R-2915A SHEET NO. X-178

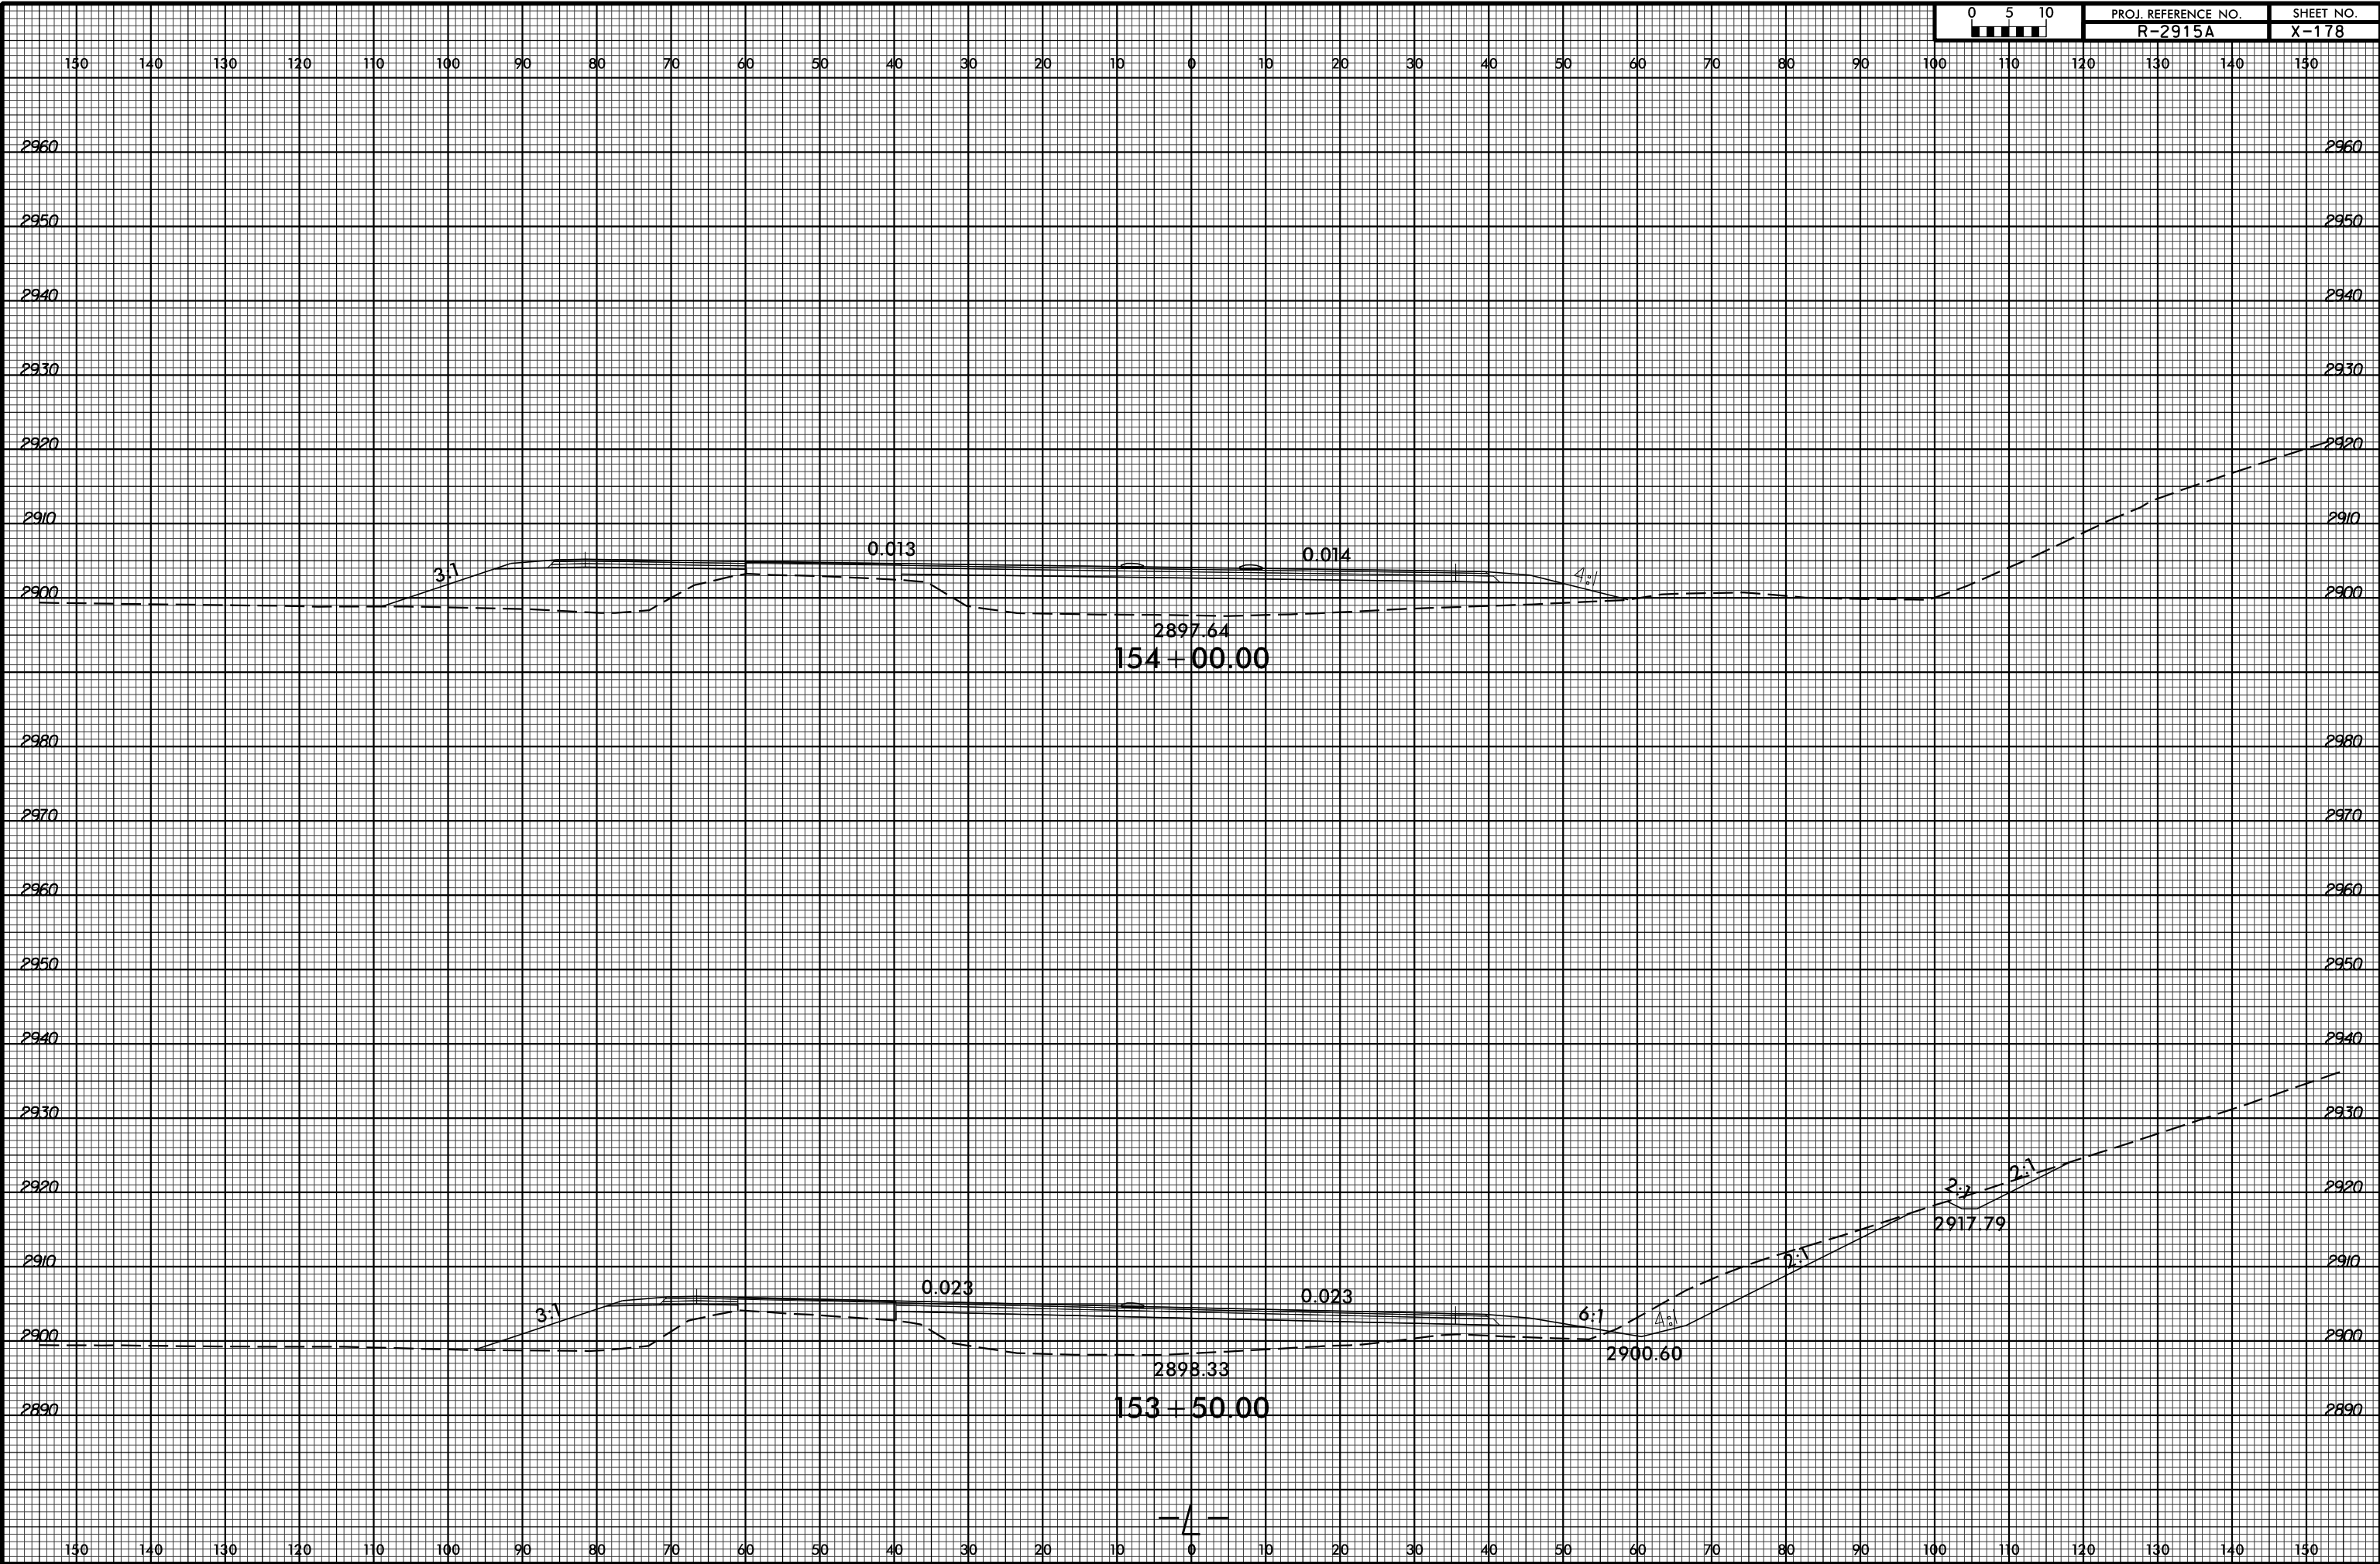

SYSTEMS  
SERVICES  
INCORPORATED

