


8/23/99

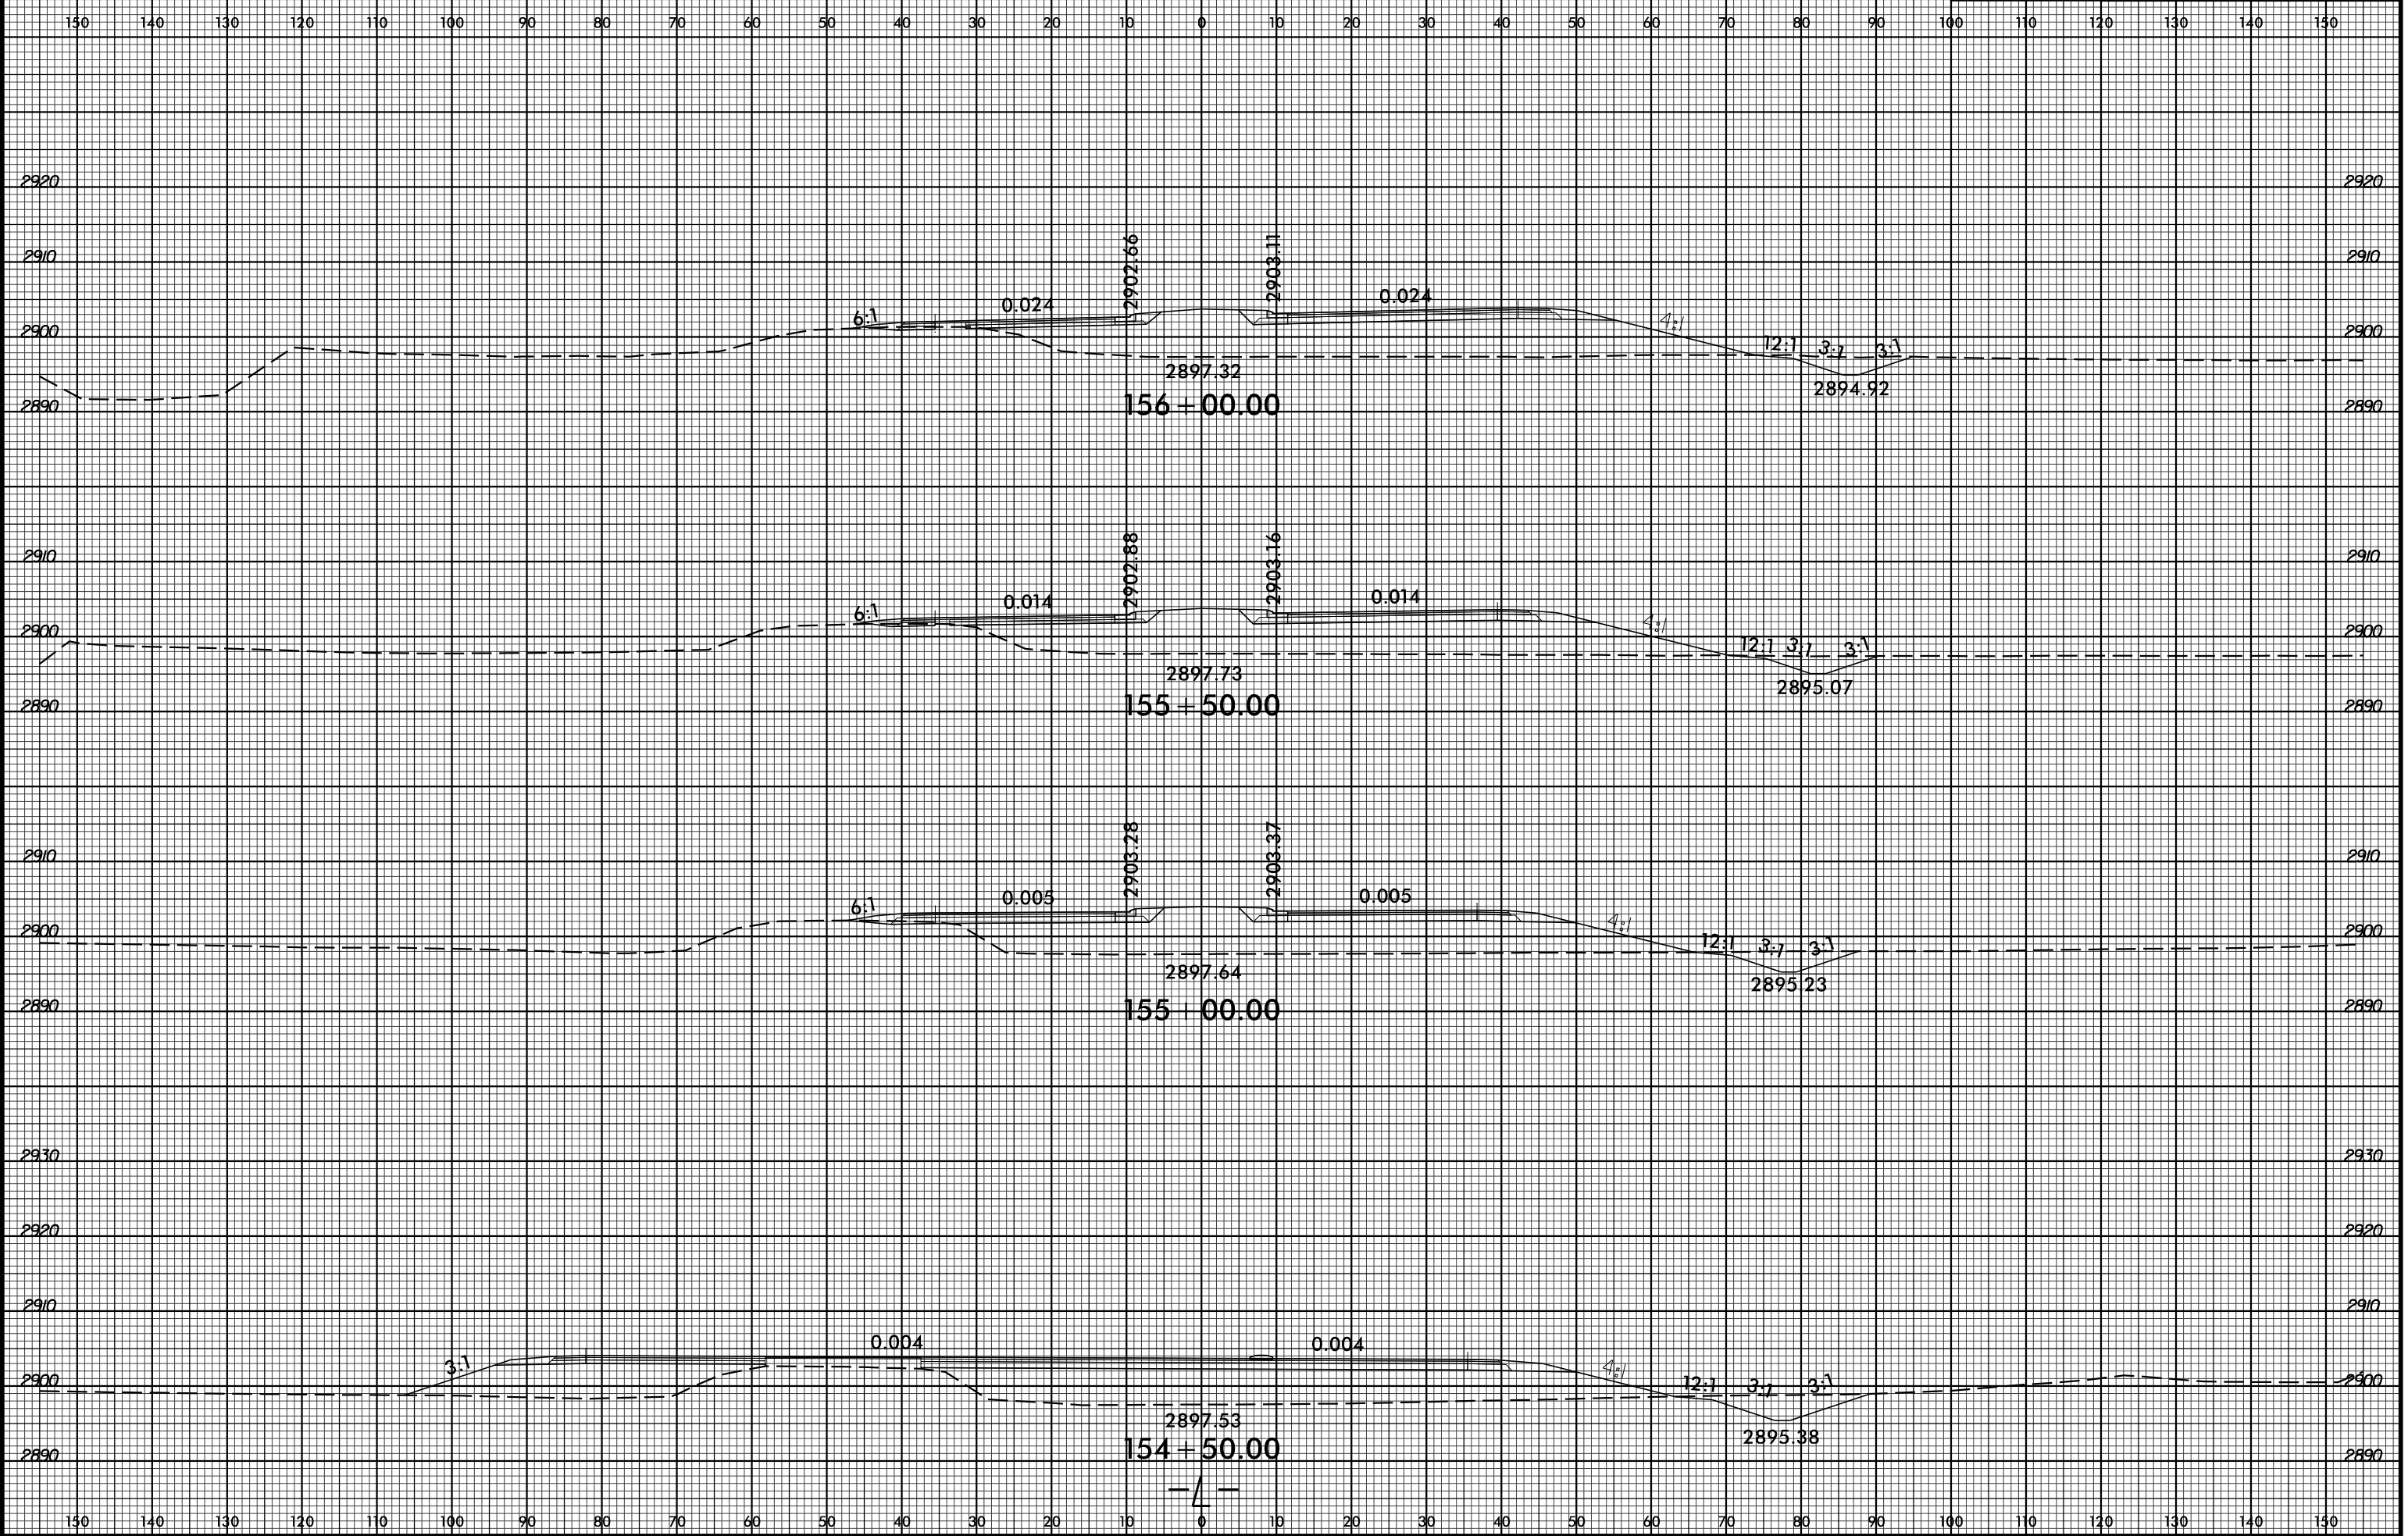

PROJ. REFERENCE NO.
R-2915A

SHEET NO.
X-179



SYSTEMS
 CONSULTANTS
 INC.