


8/23/99



PROJ. REFERENCE NO.
R-2915A

SHEET NO.
X-182

END TIP PROJECT R-2915A
BEGIN TIP PROJECT R-2915B
-L- STA. 160+01.83

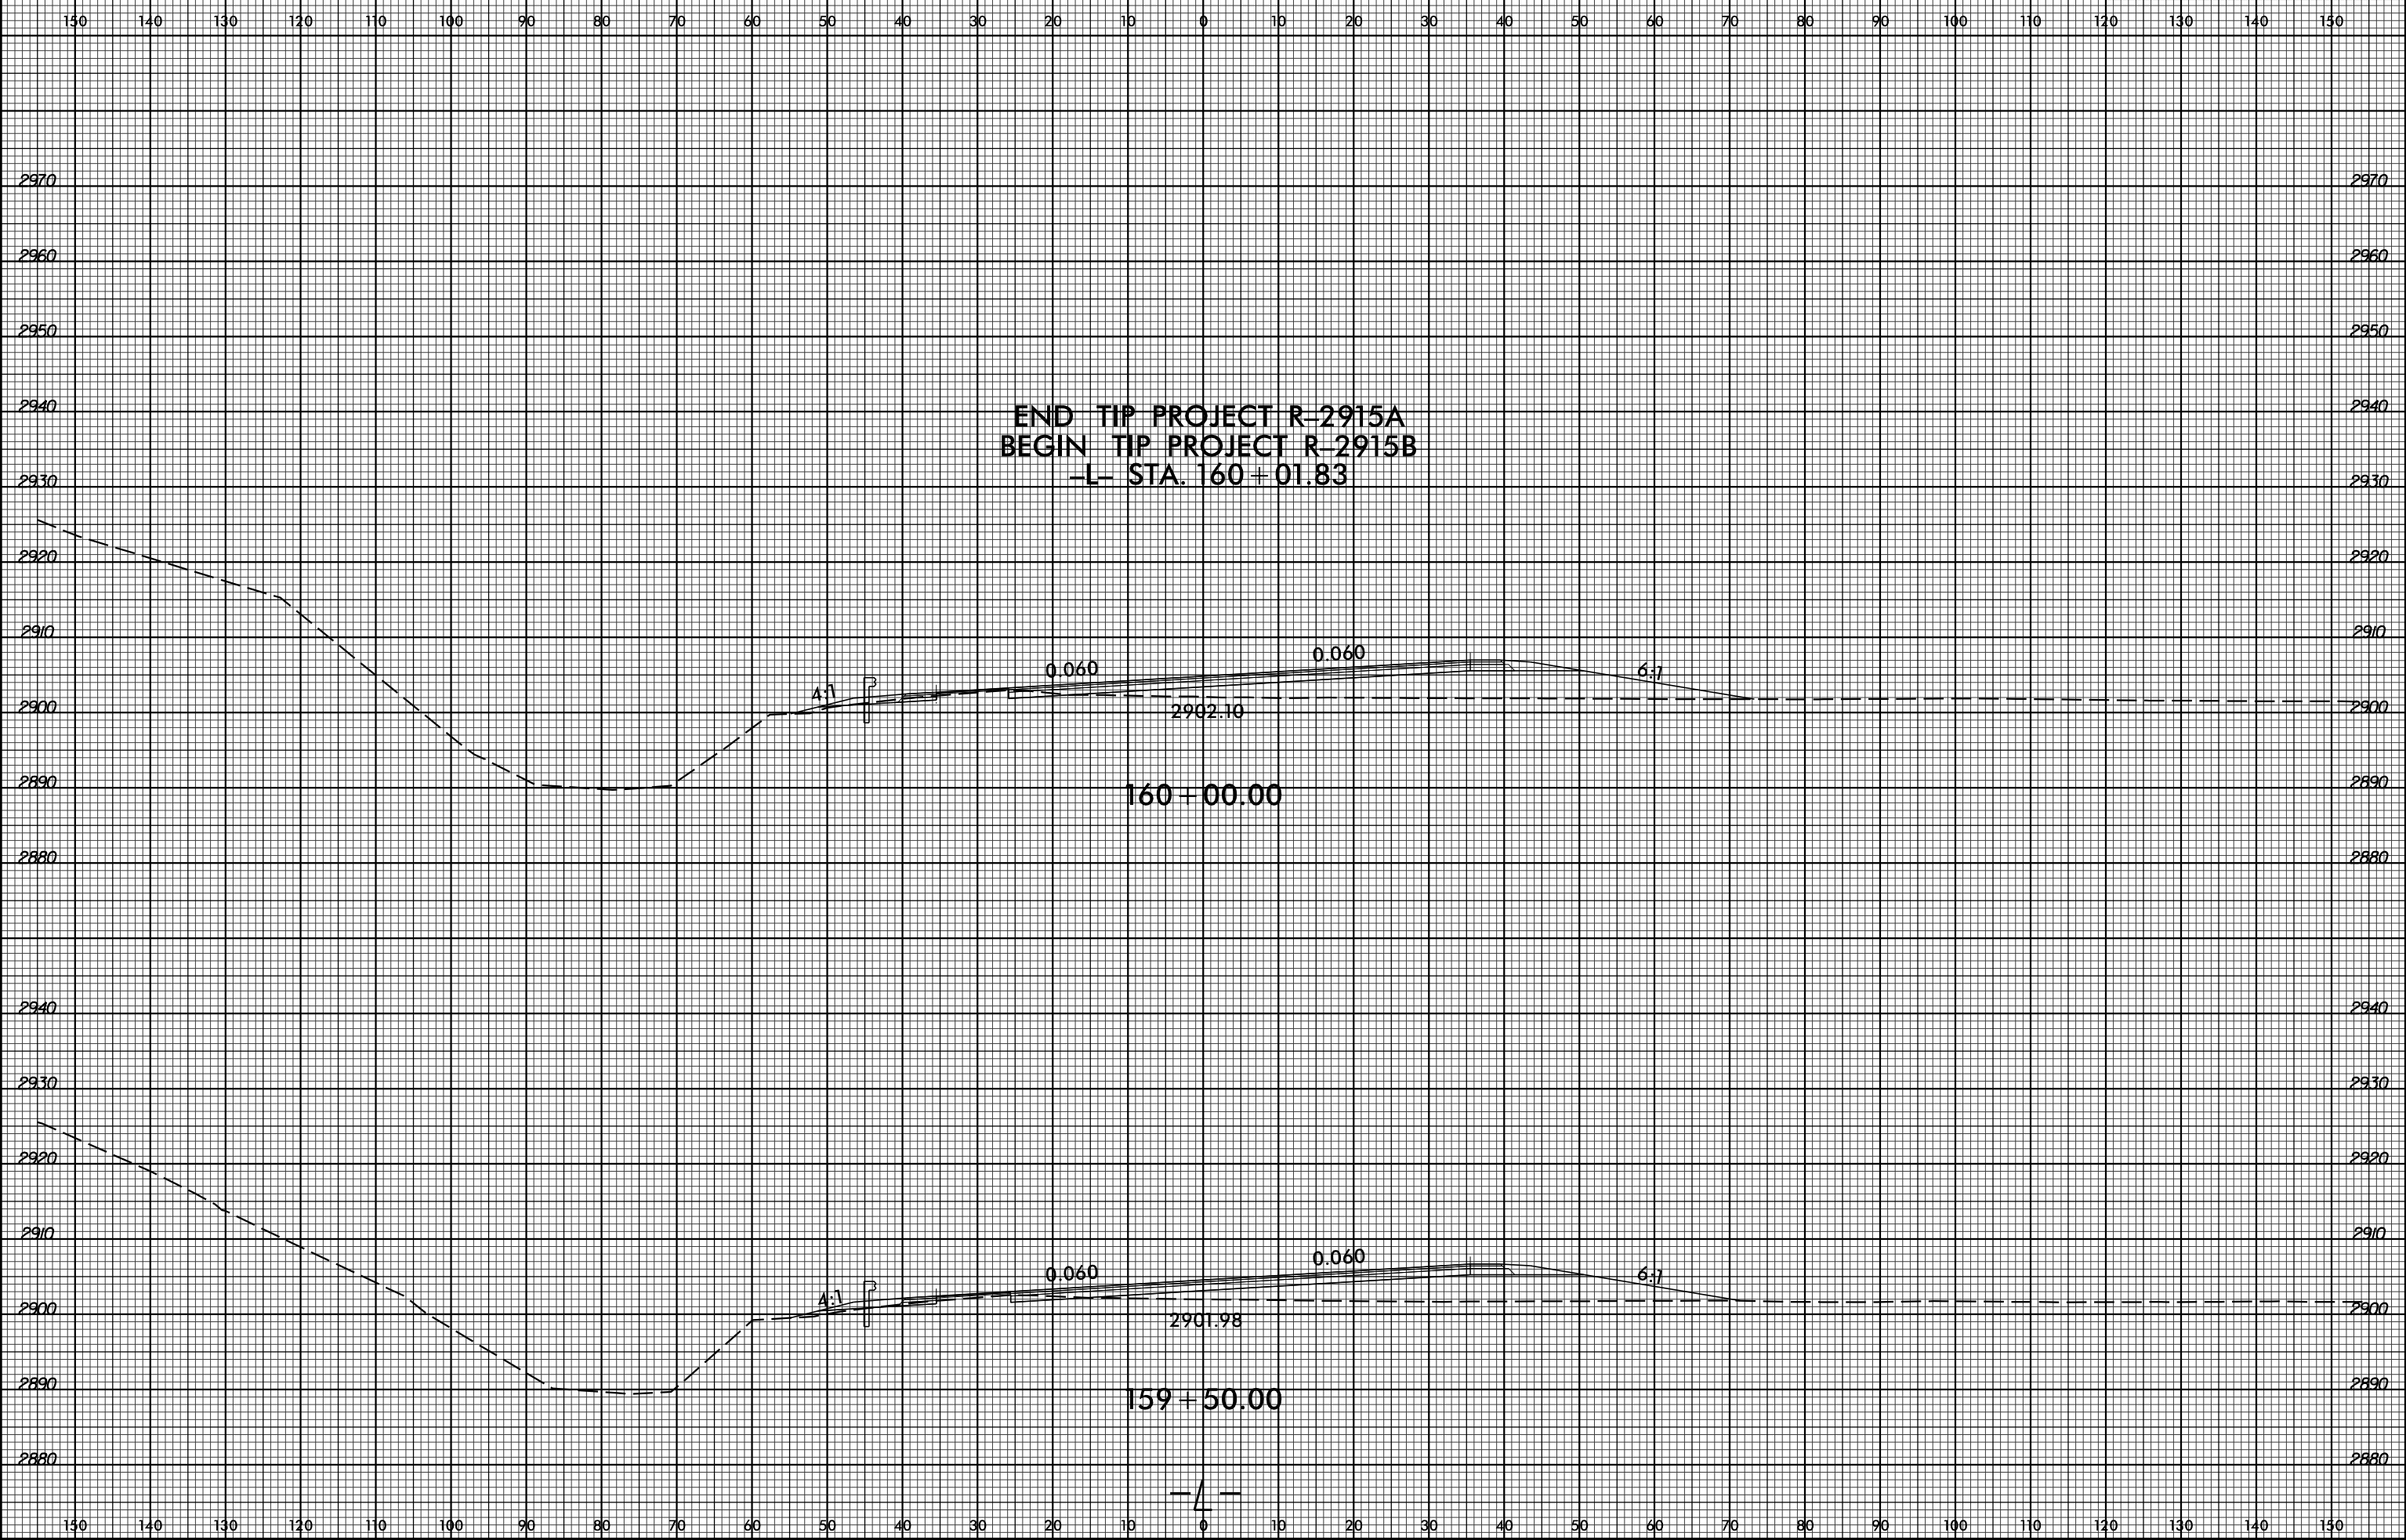

SYSTEMS
CONSULTANTS