


8/23/99

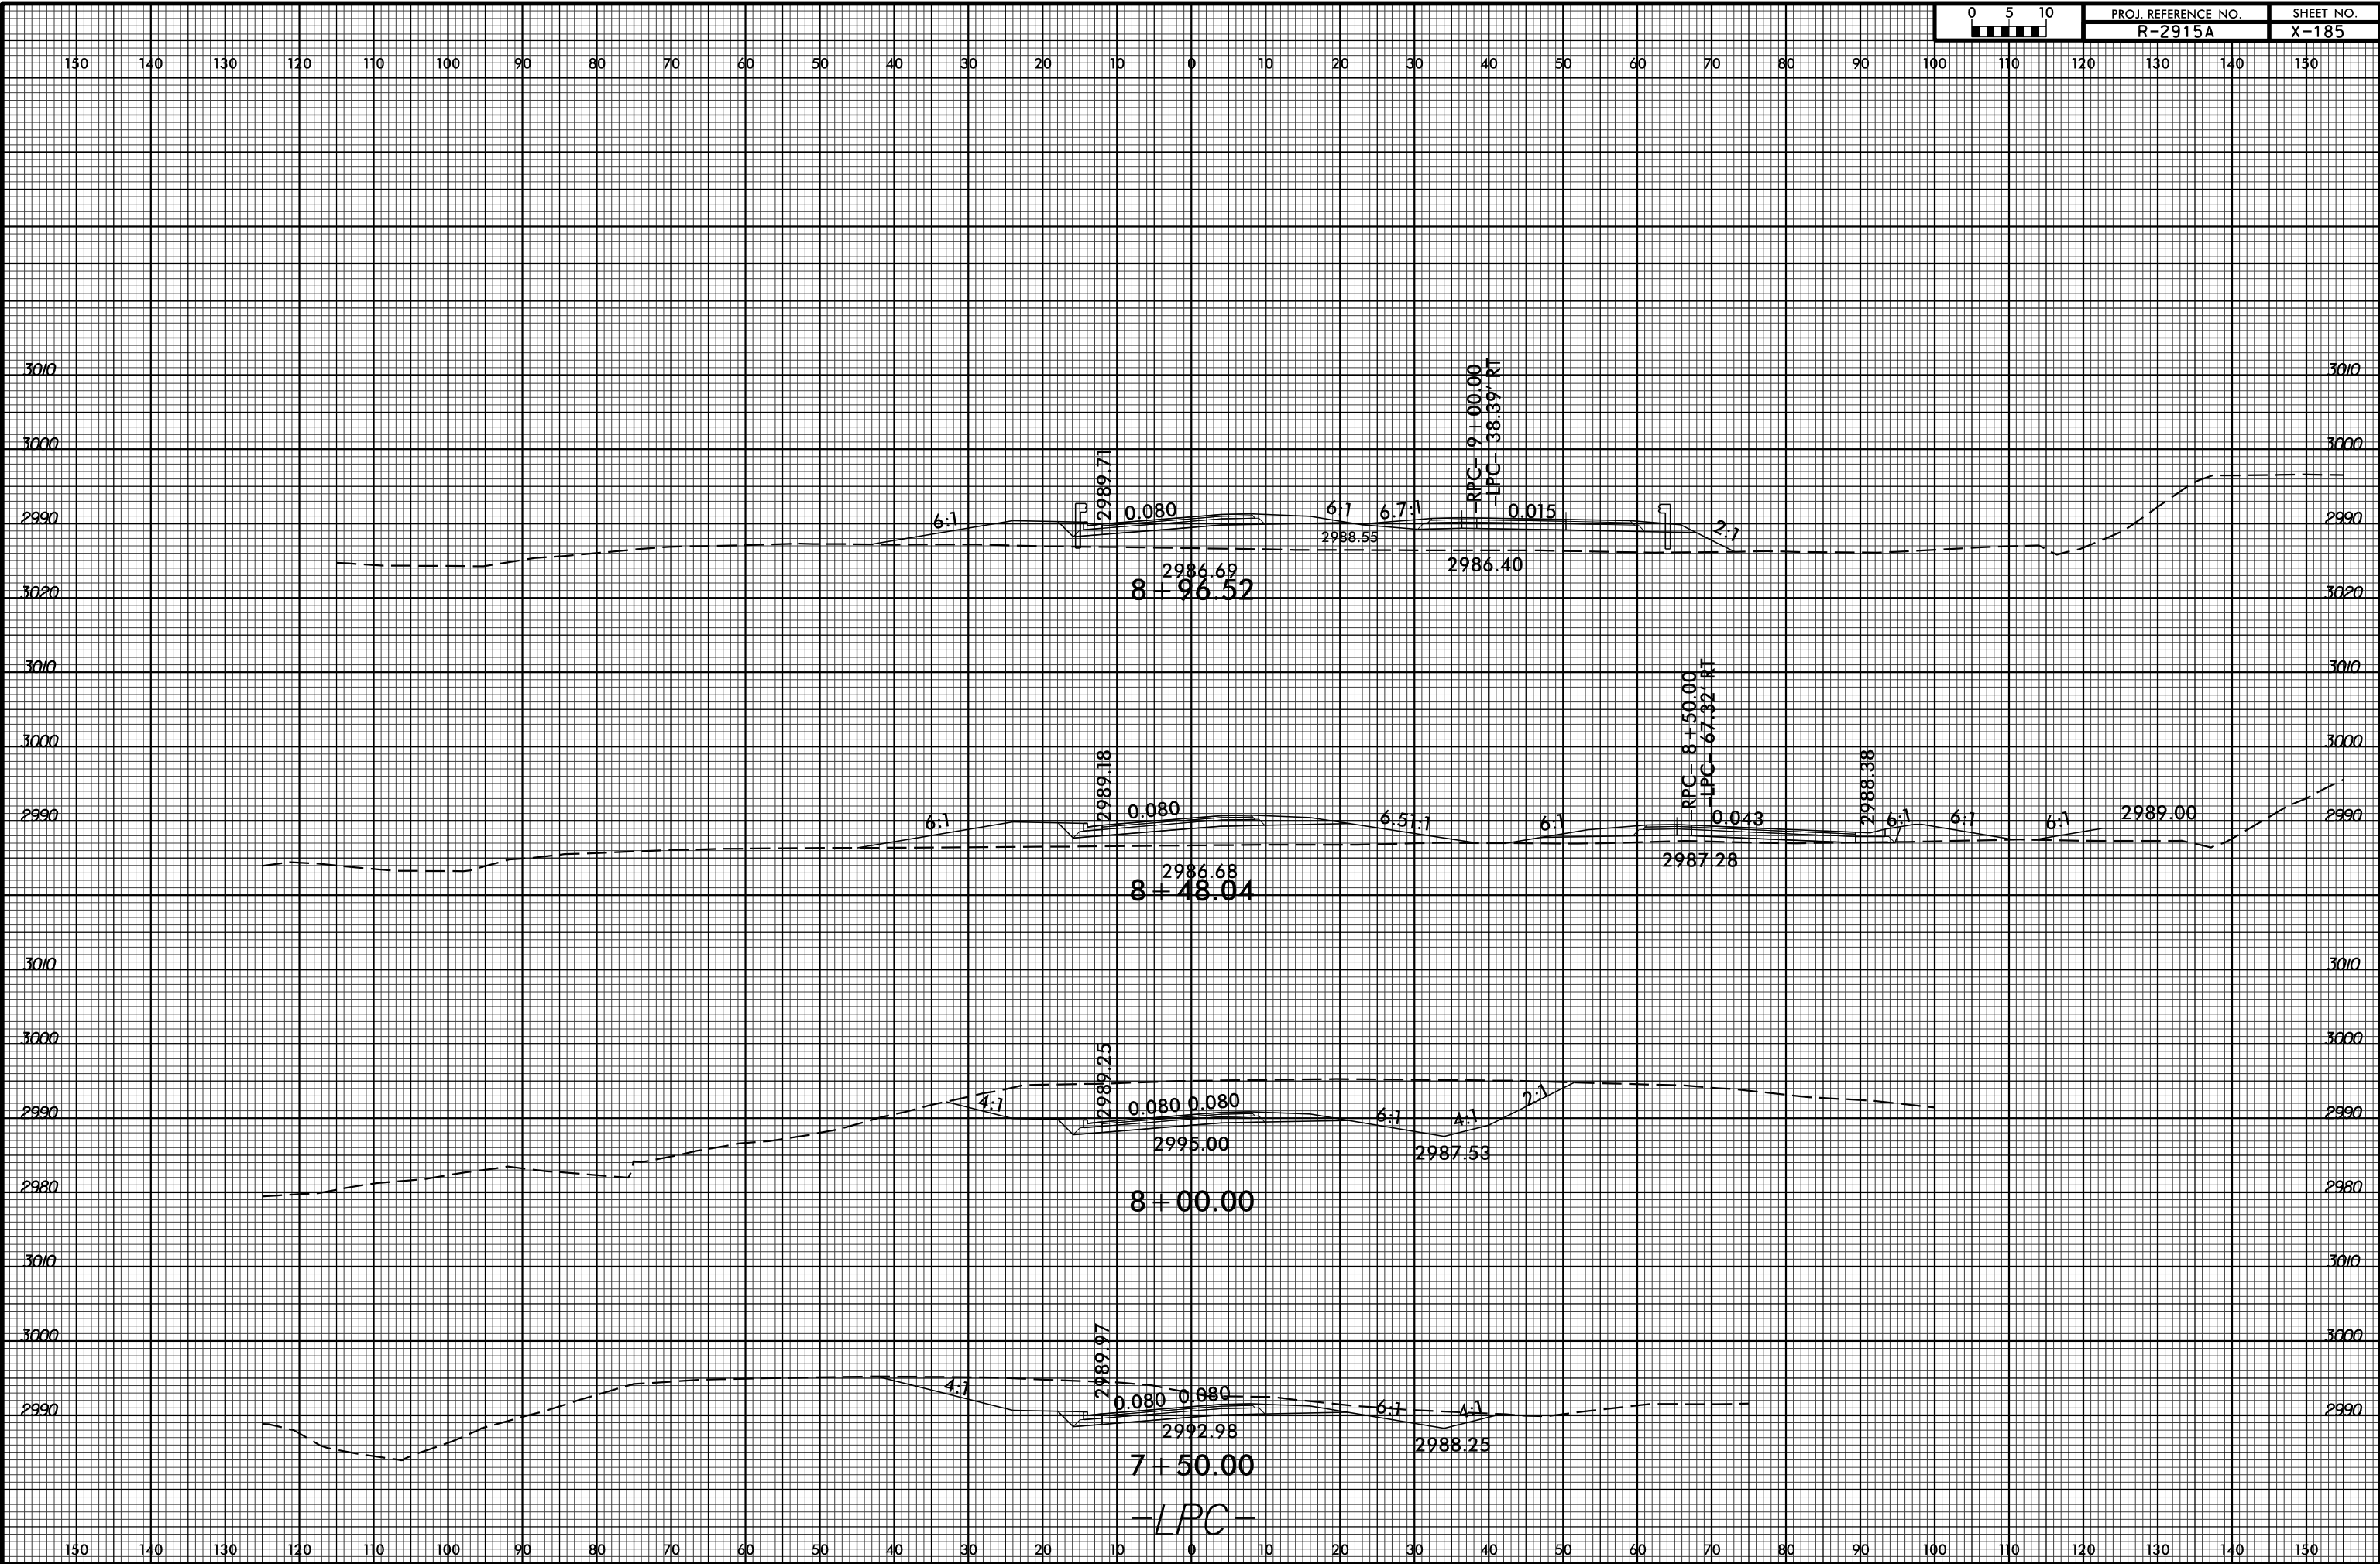

SYSTEMS  
DESIGN  
INC.