


8/23/99



PROJ. REFERENCE NO.  
R-2915A

SHEET NO.  
X-200

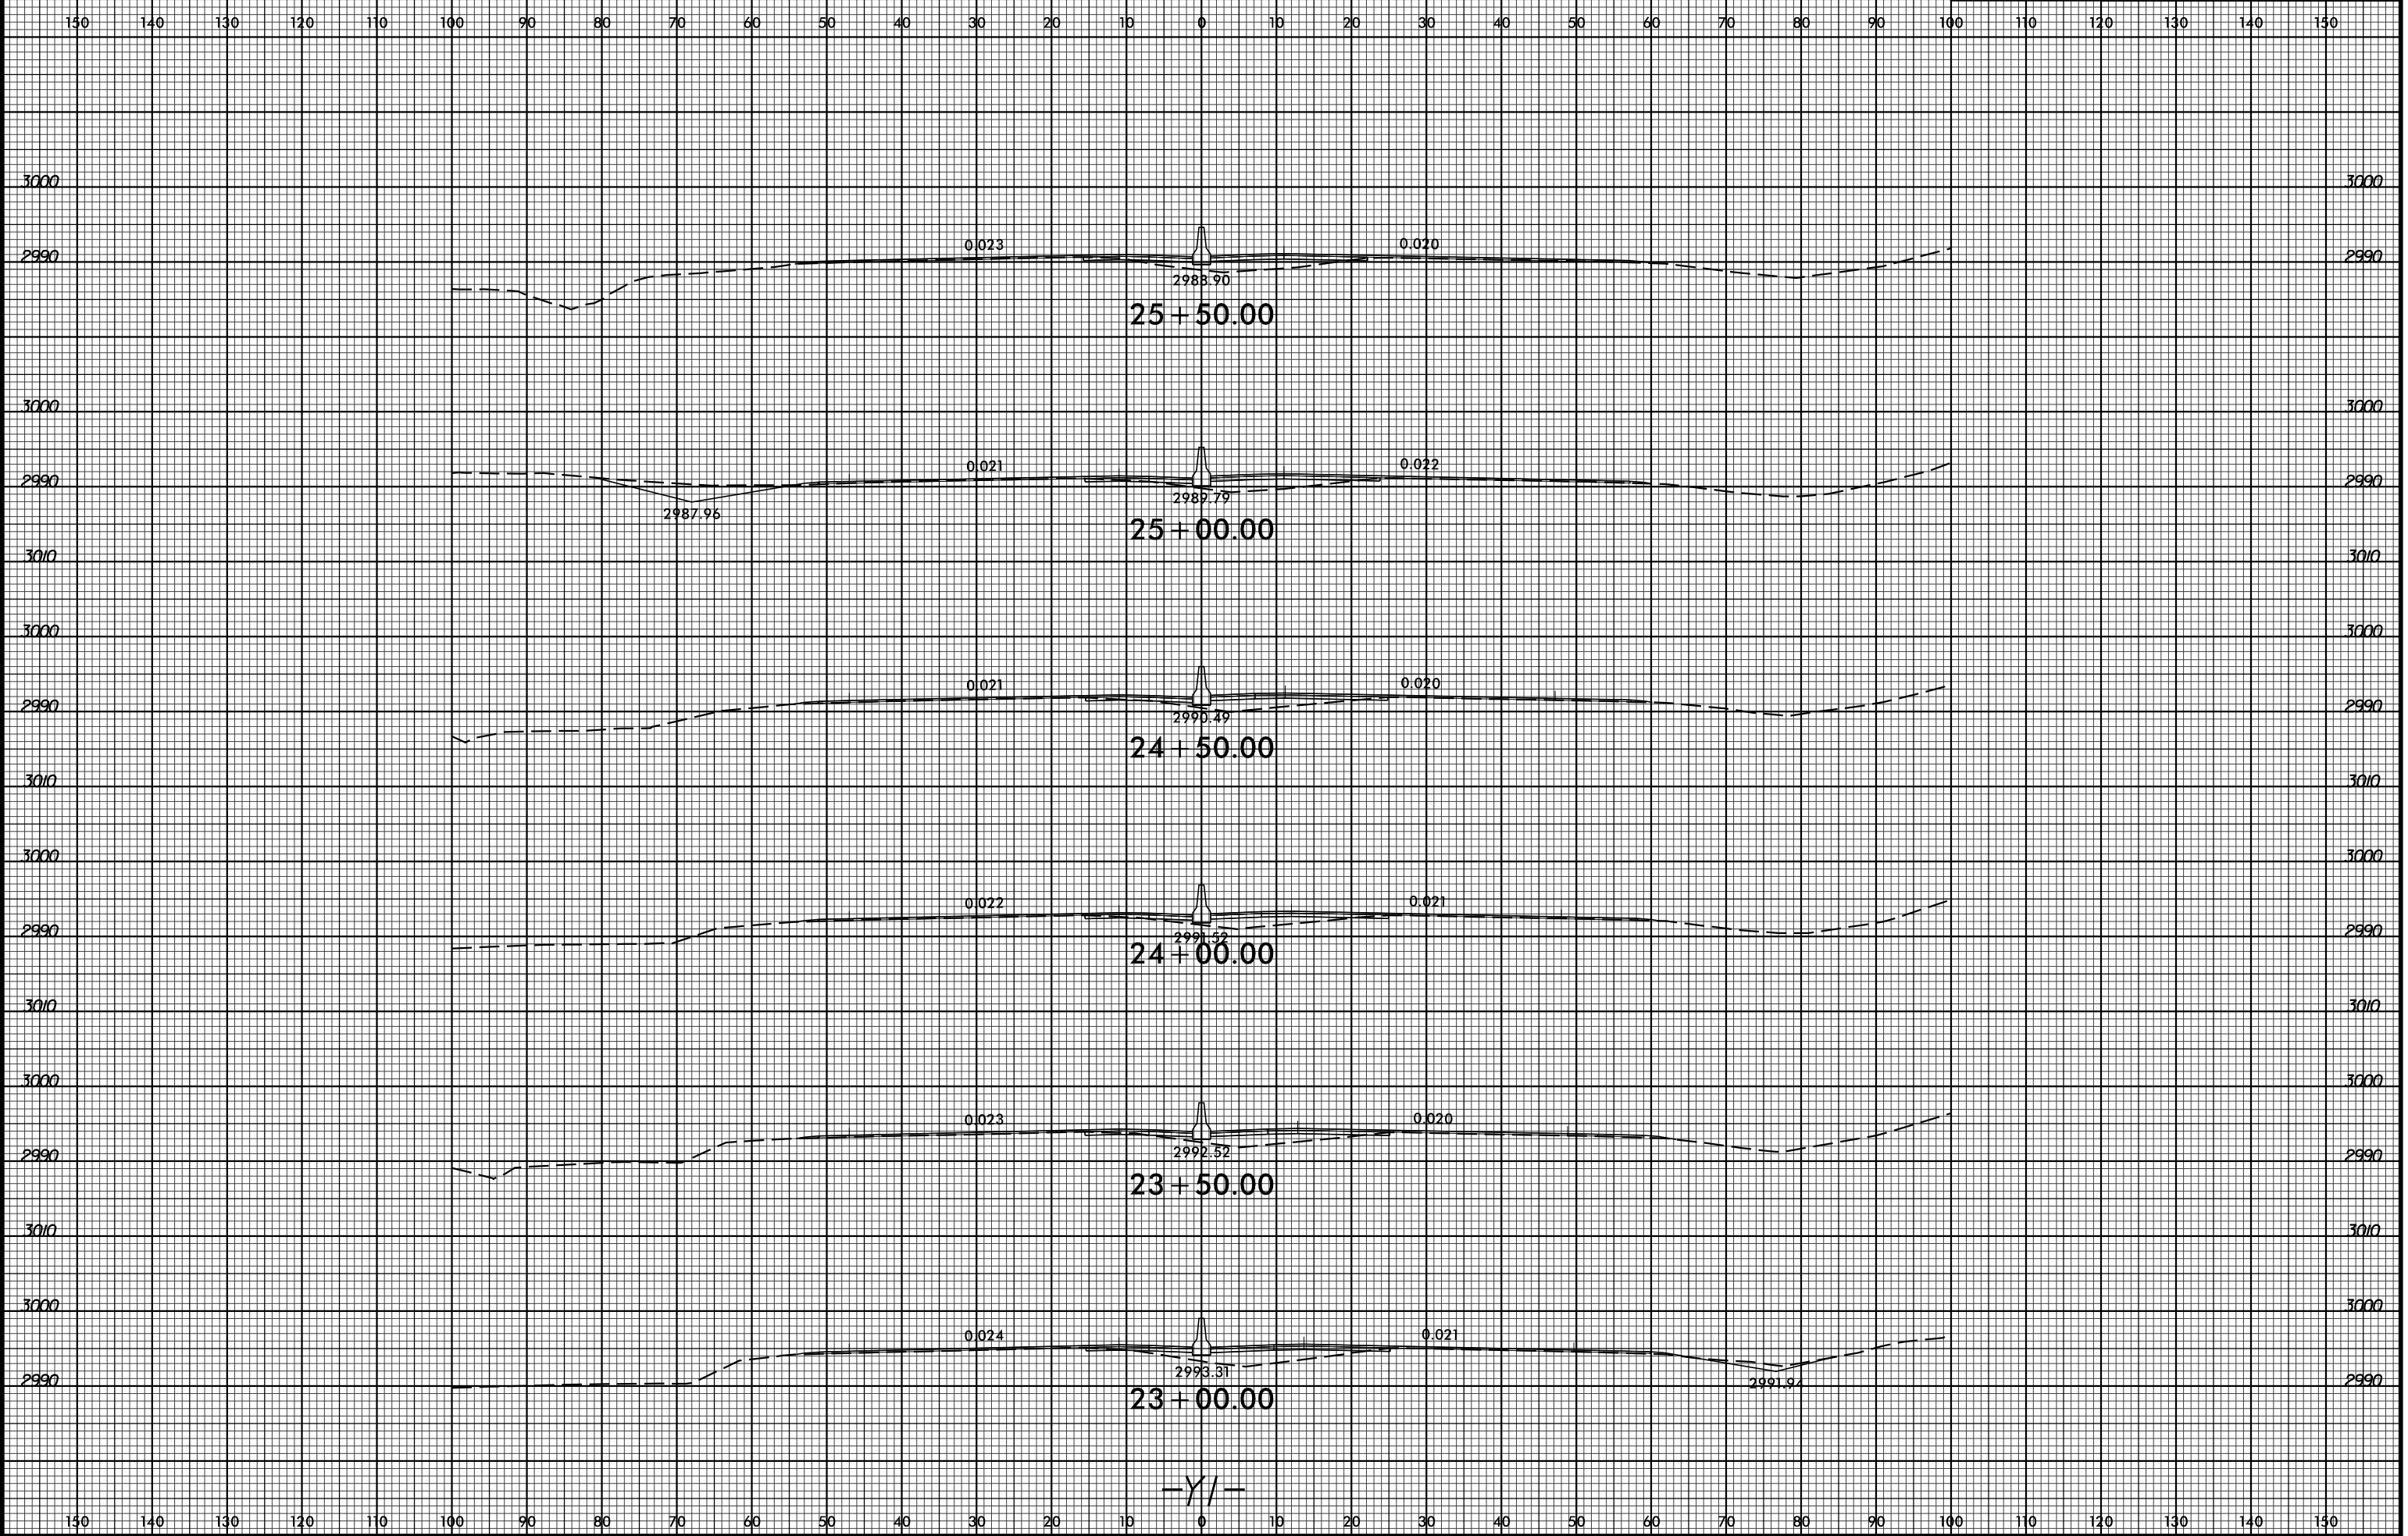

-Y/-

SYSTEMS  
SERVICES  
CORPORATION