


8/23/99

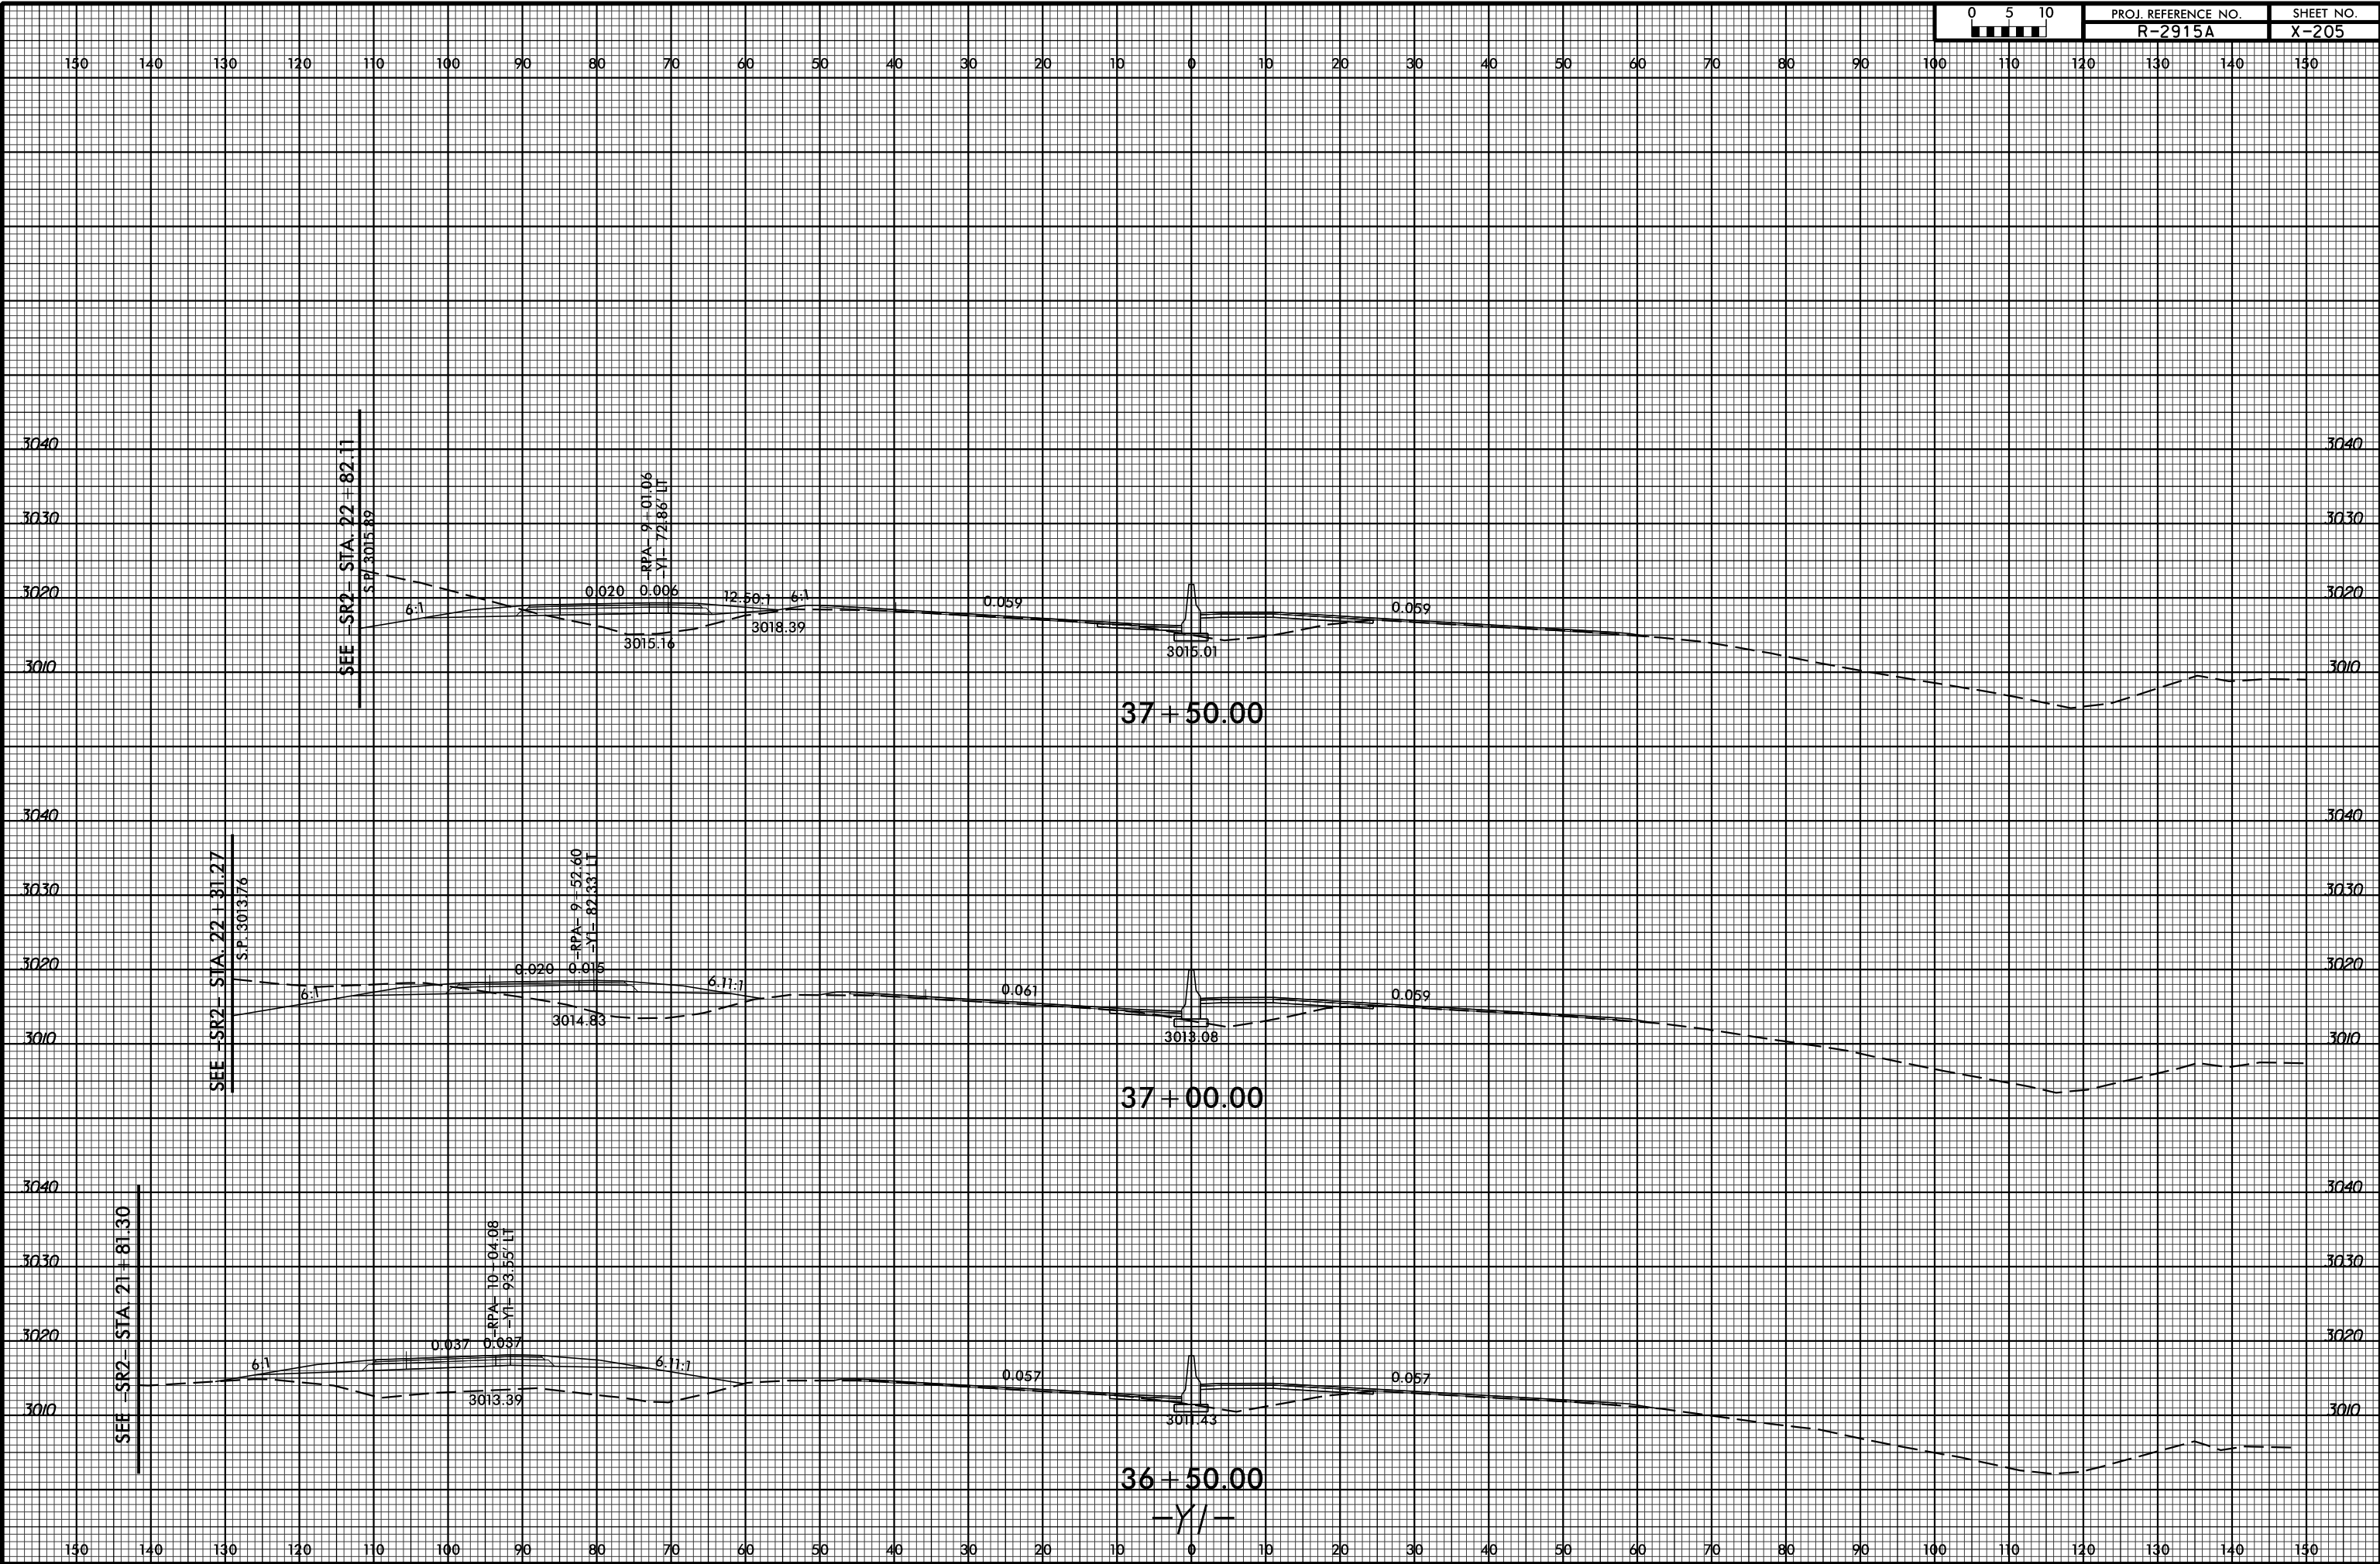

SYSTEMS  
SERVICES  
CONSULTANTS

-YI-