


8/23/99

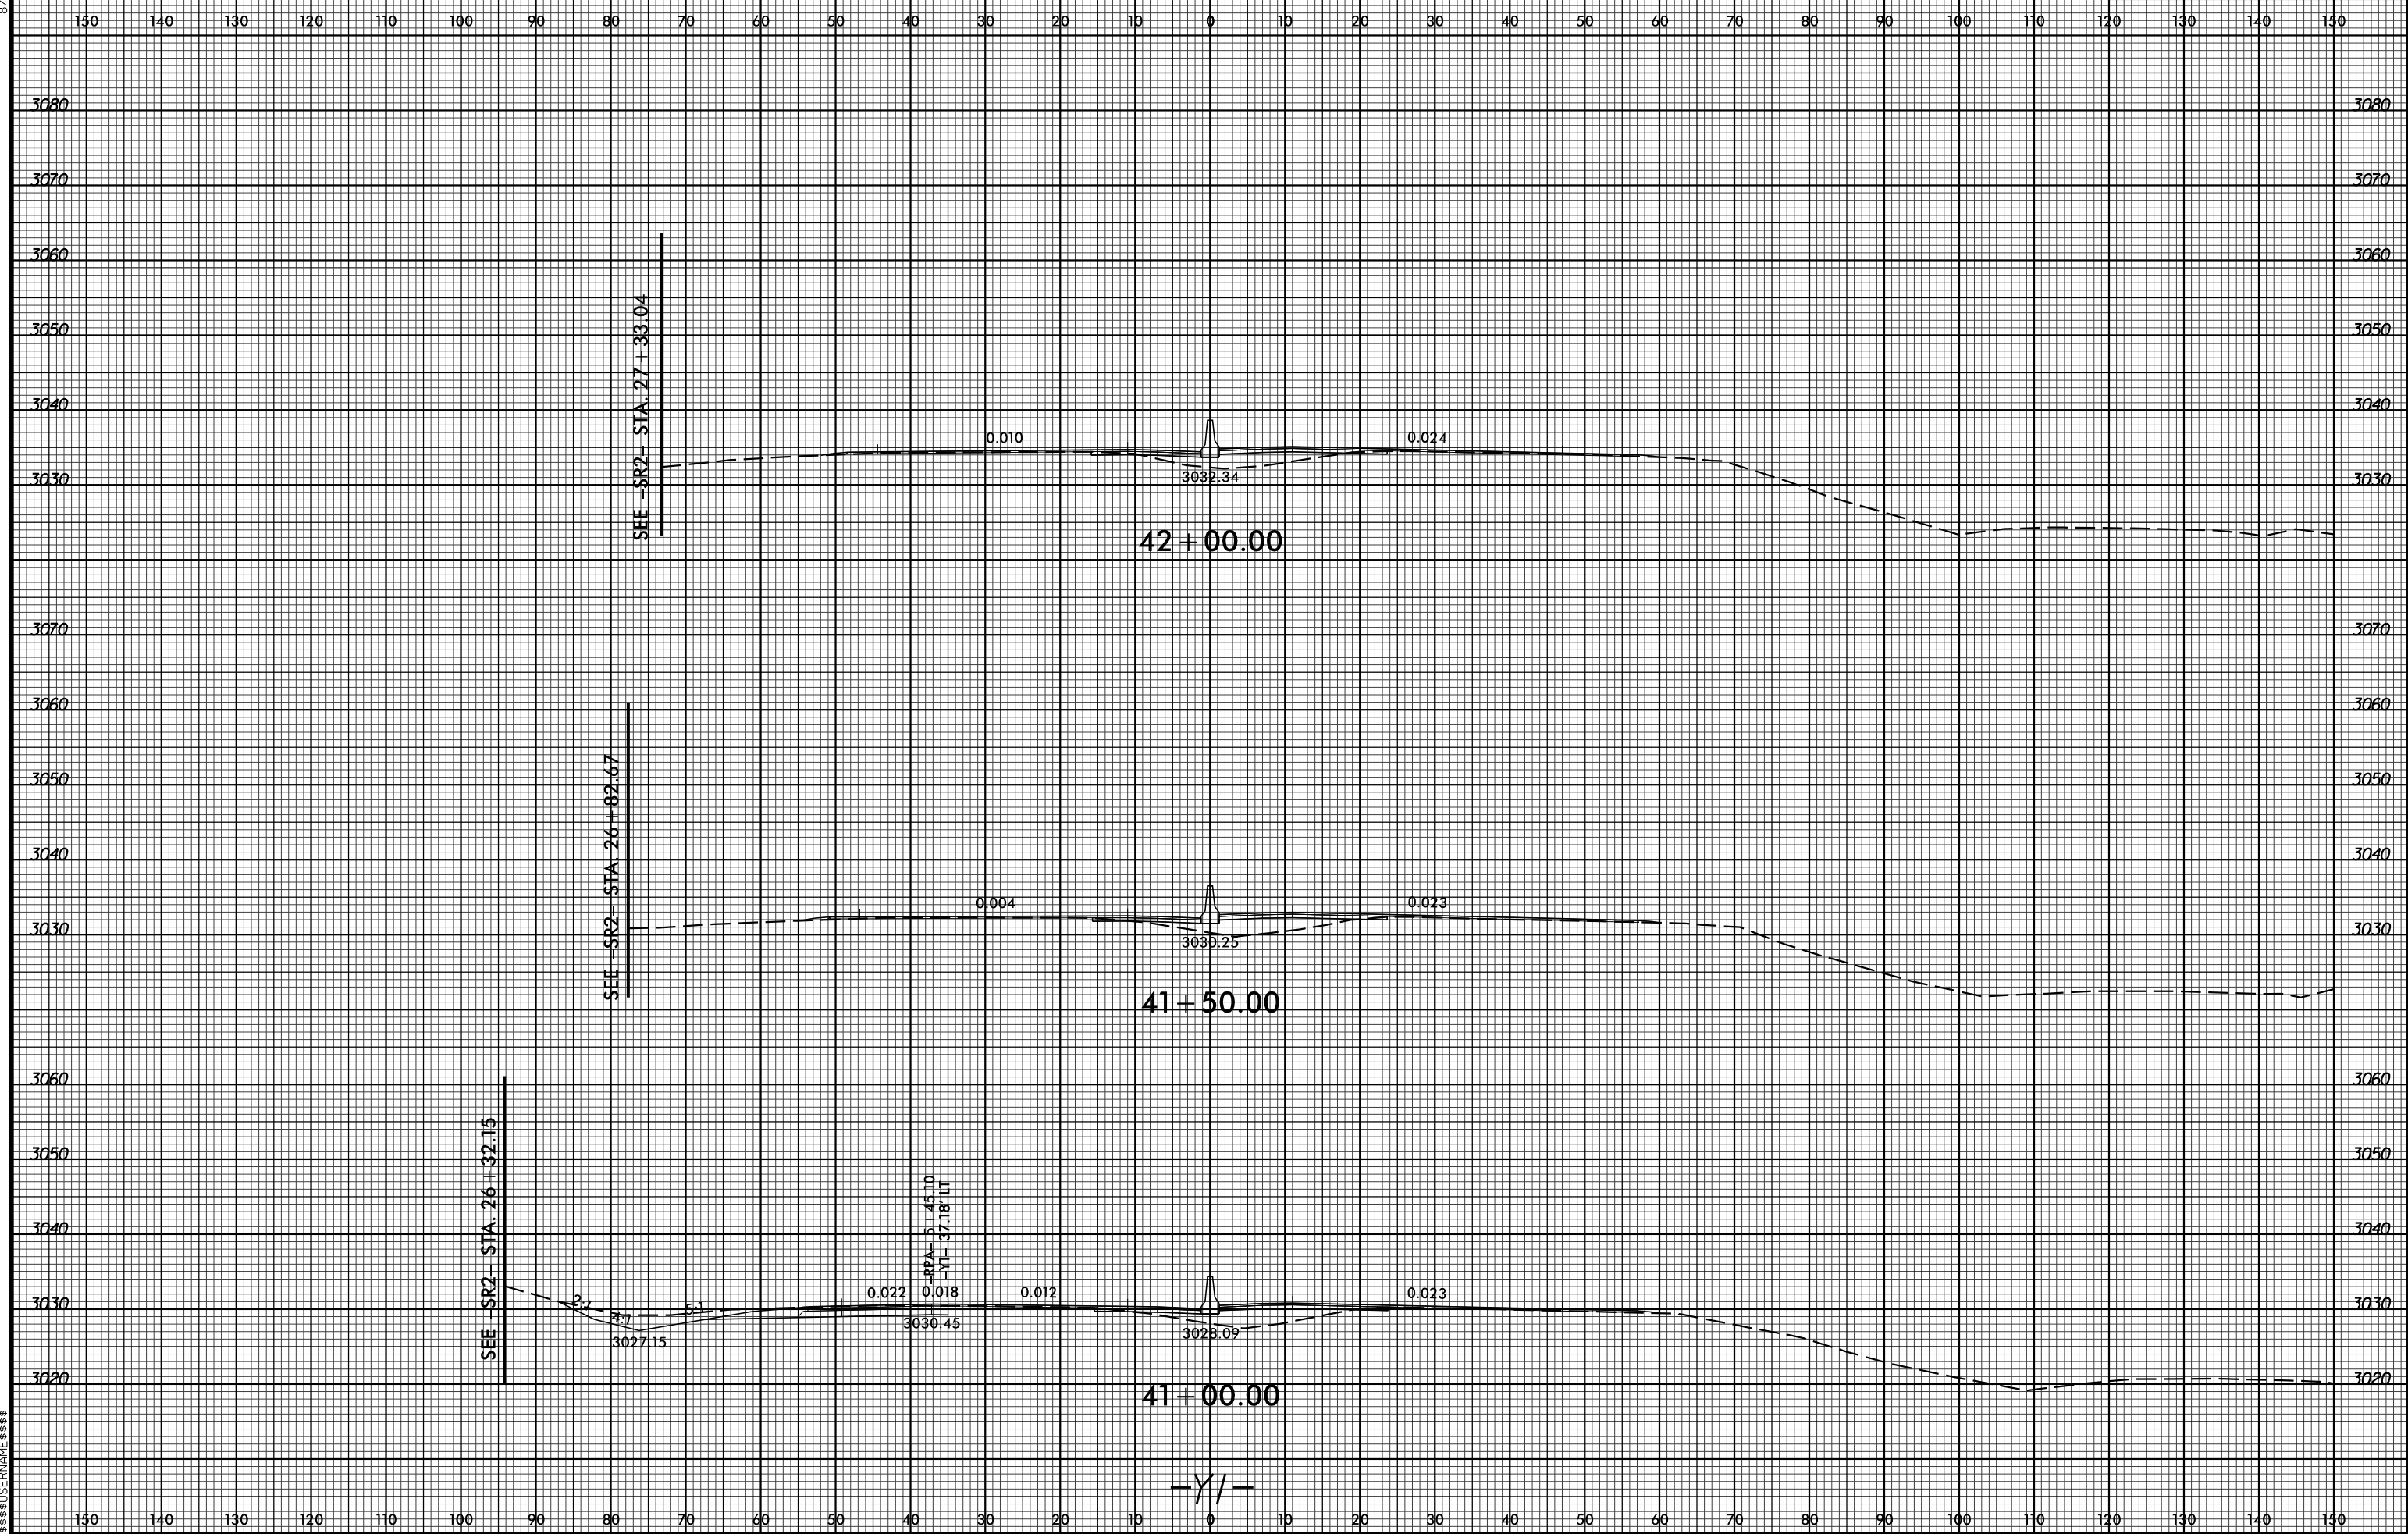

SEE -SR2- STA. 27 + 33.04

SEE -SR2- STA. 26 + 82.67

SEE -SR2- STA. 26 + 32.15

42 + 00.00

41 + 50.00

41 + 00.00

C=45.10
L=37.18'

-Y/-

SYSTEMS
SERVICES
CONSULTANTS