


8/23/99

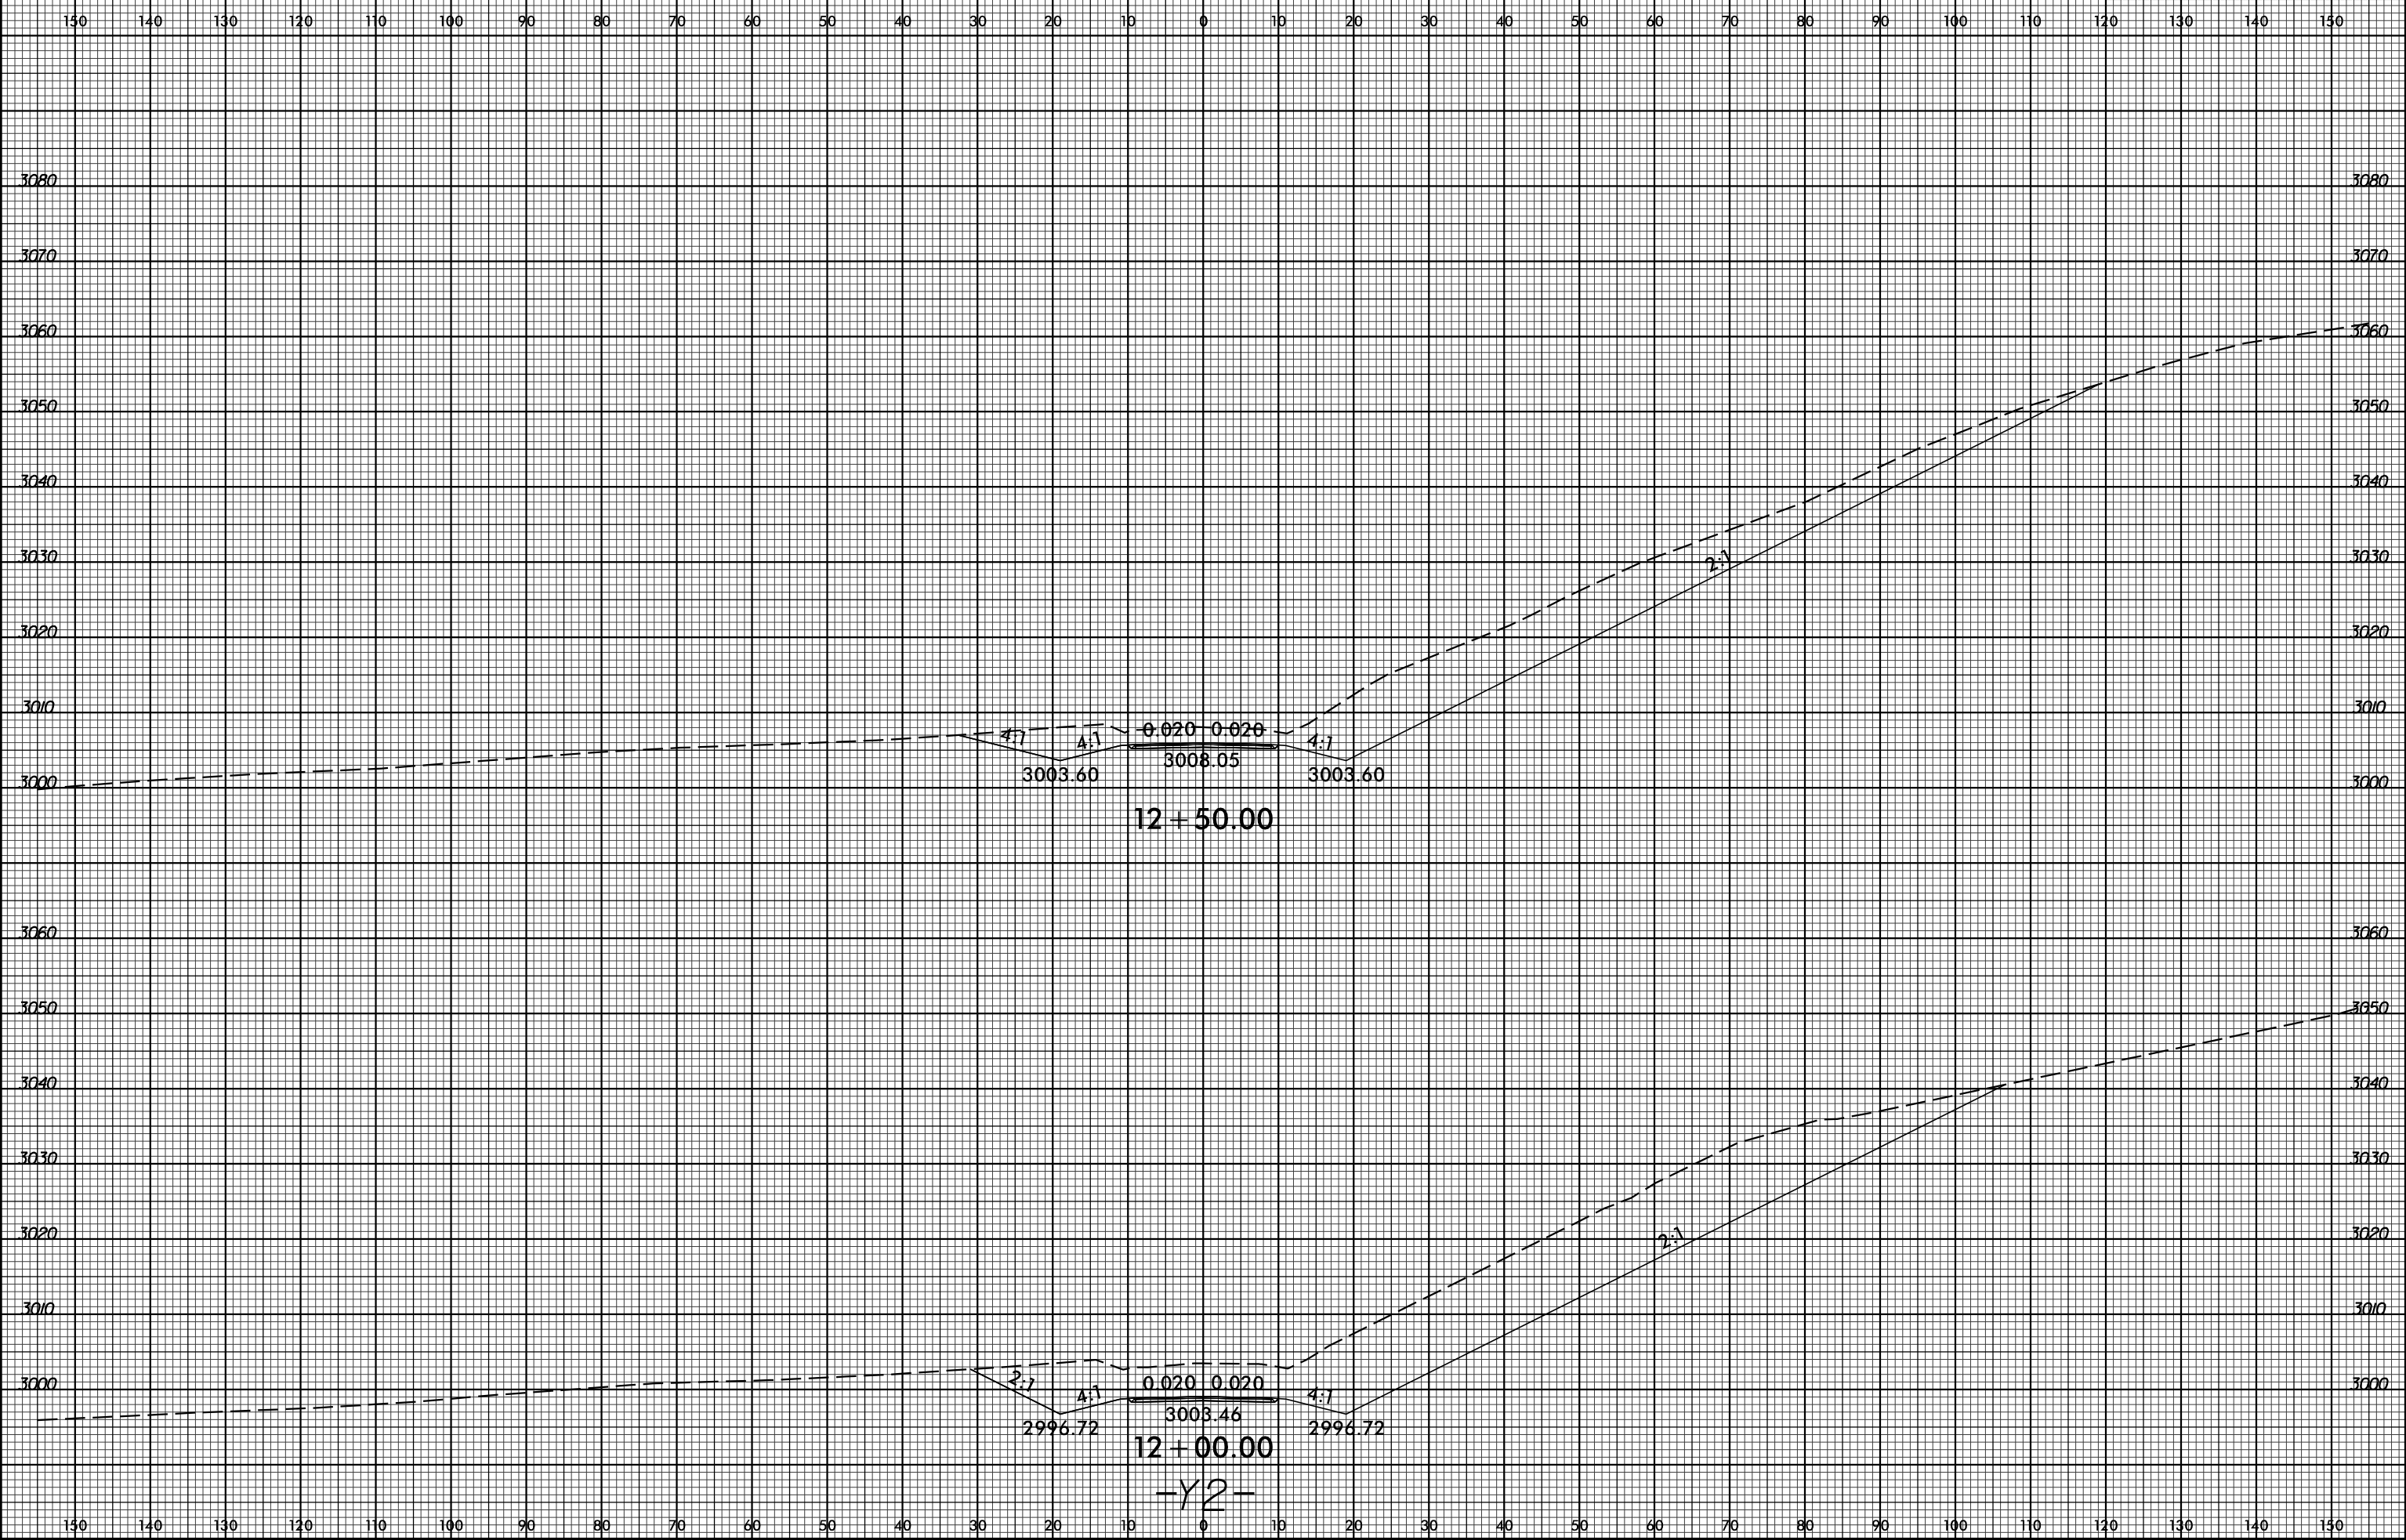

PROJ. REFERENCE NO.	SHEET NO.
R-2915A	X-216



SYSTEMS  
 CONSULTANTS  
 INC.

-Y2-