


8/23/99



PROJ. REFERENCE NO.  
R-2915A

SHEET NO.  
X-253

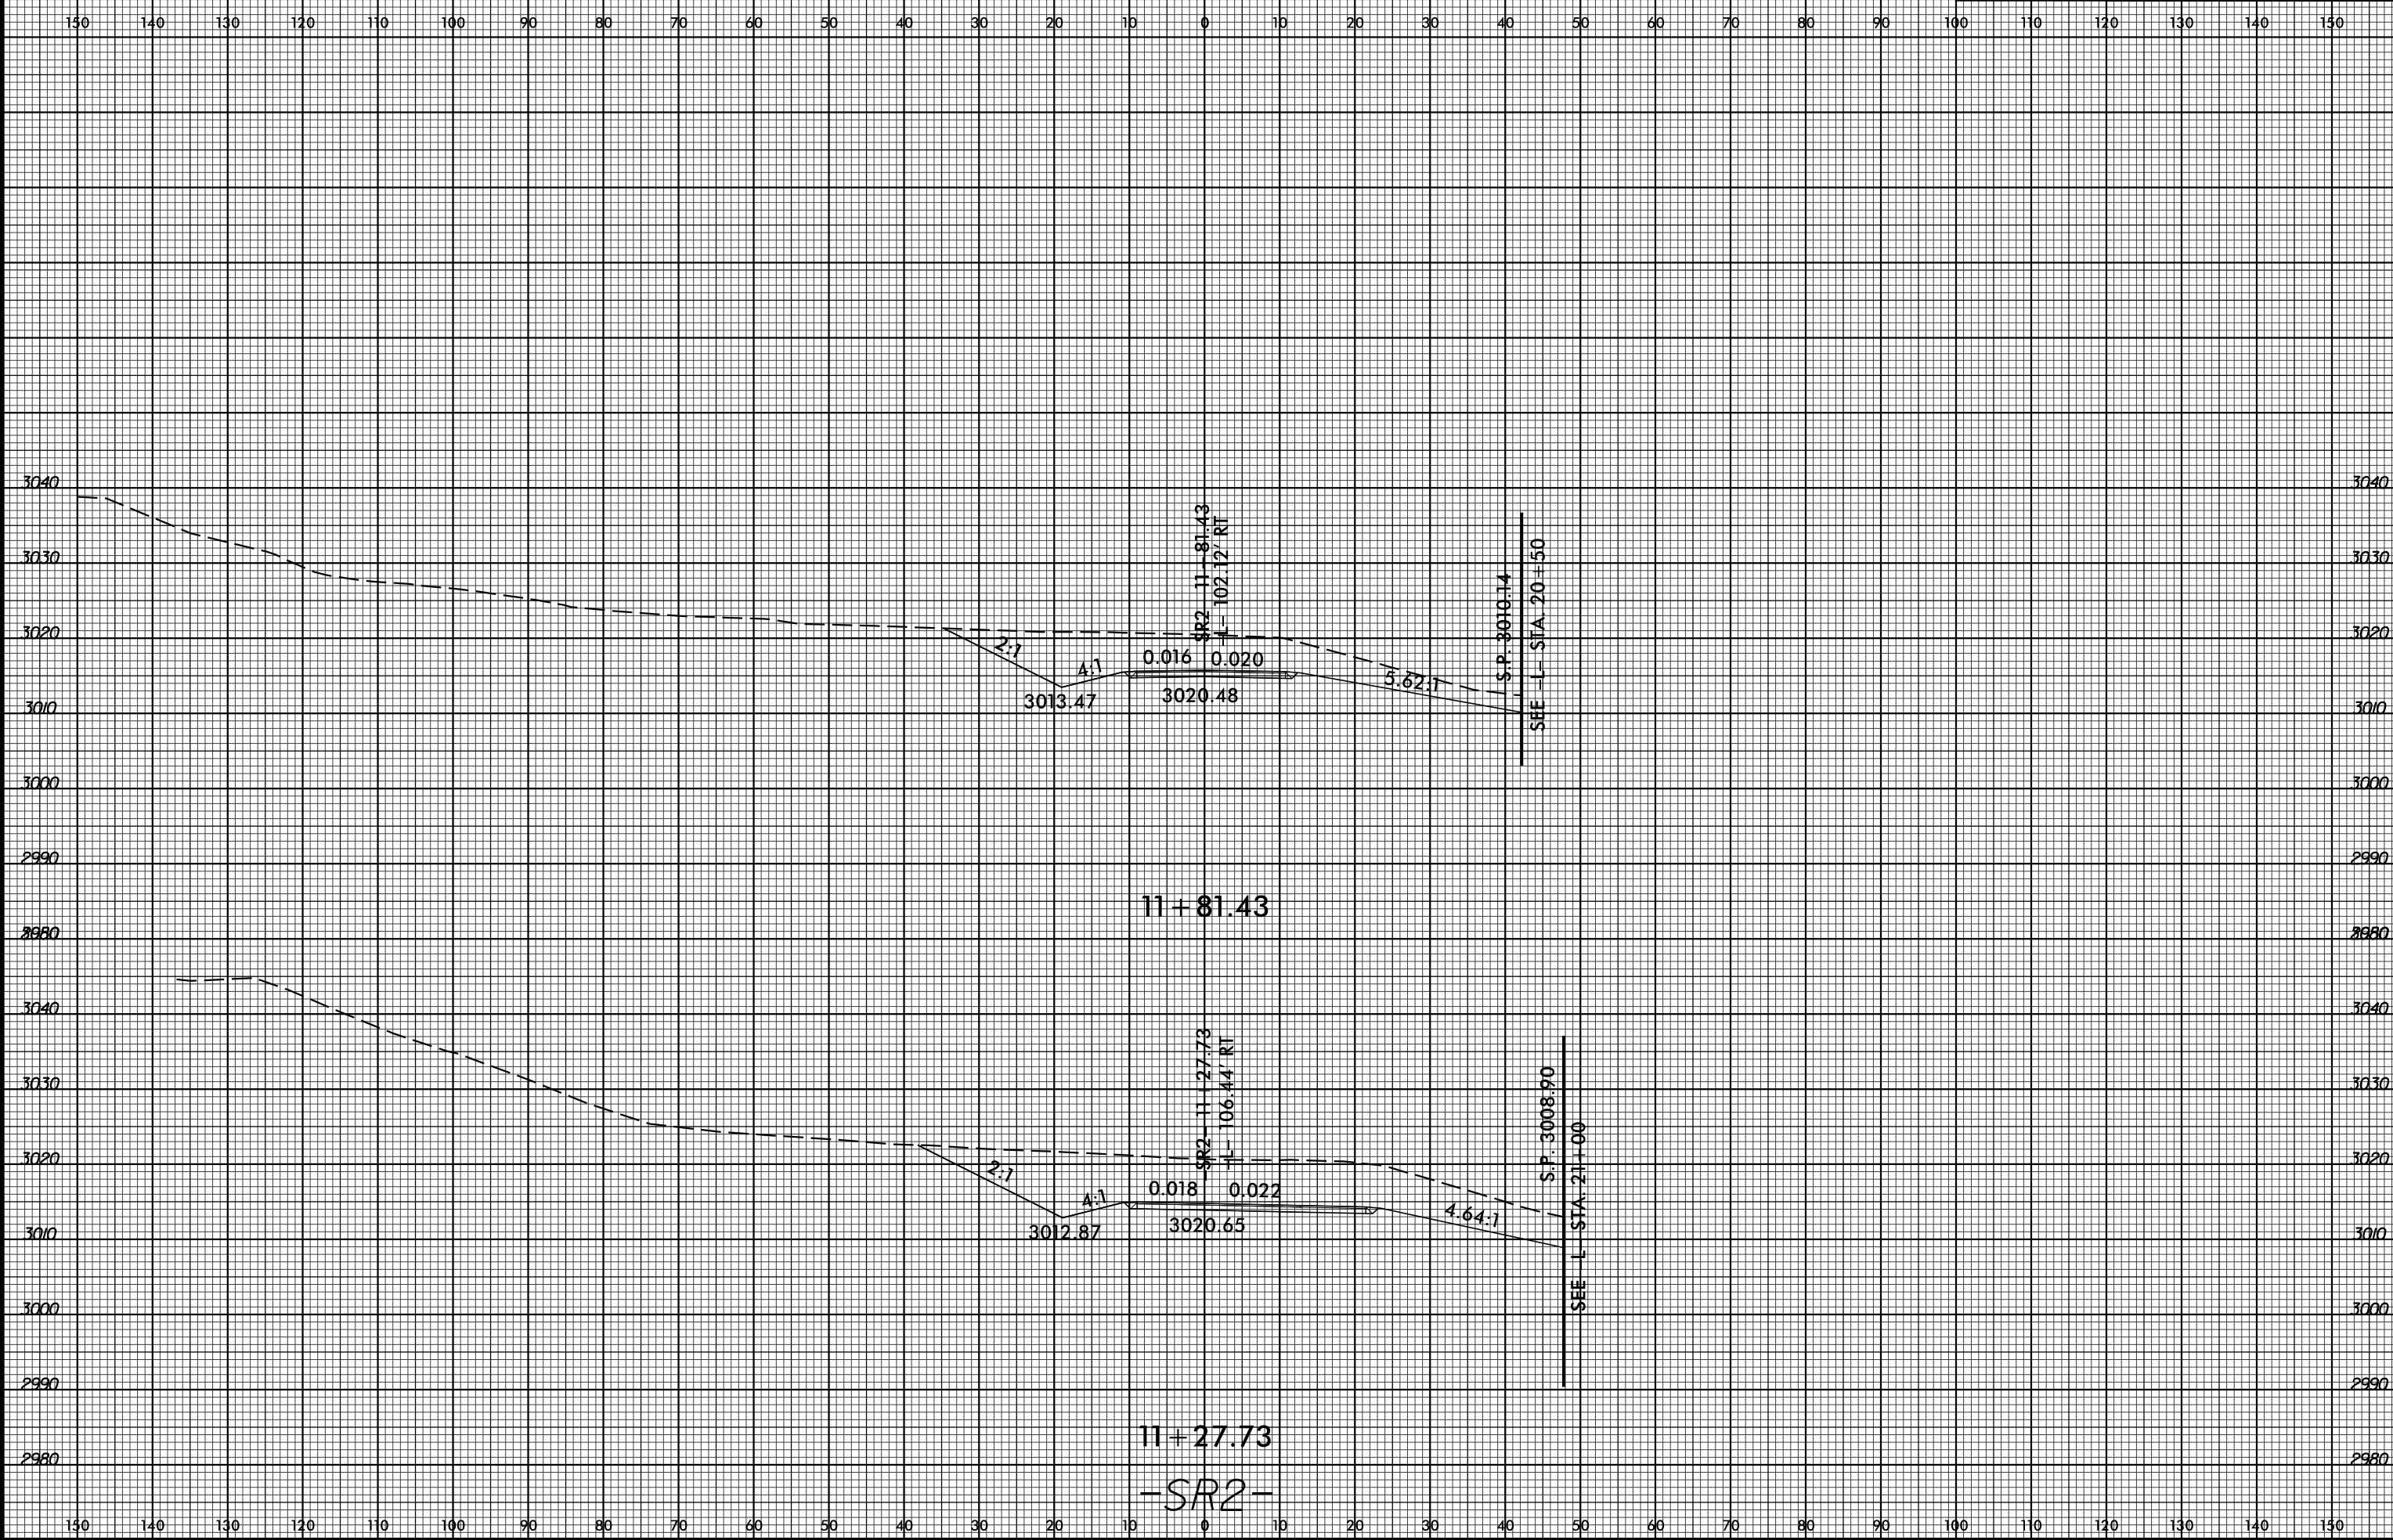

SYSTEMS  
SERVICES  
INCORPORATED

11+81.43  
-SR2-