


8/23/99

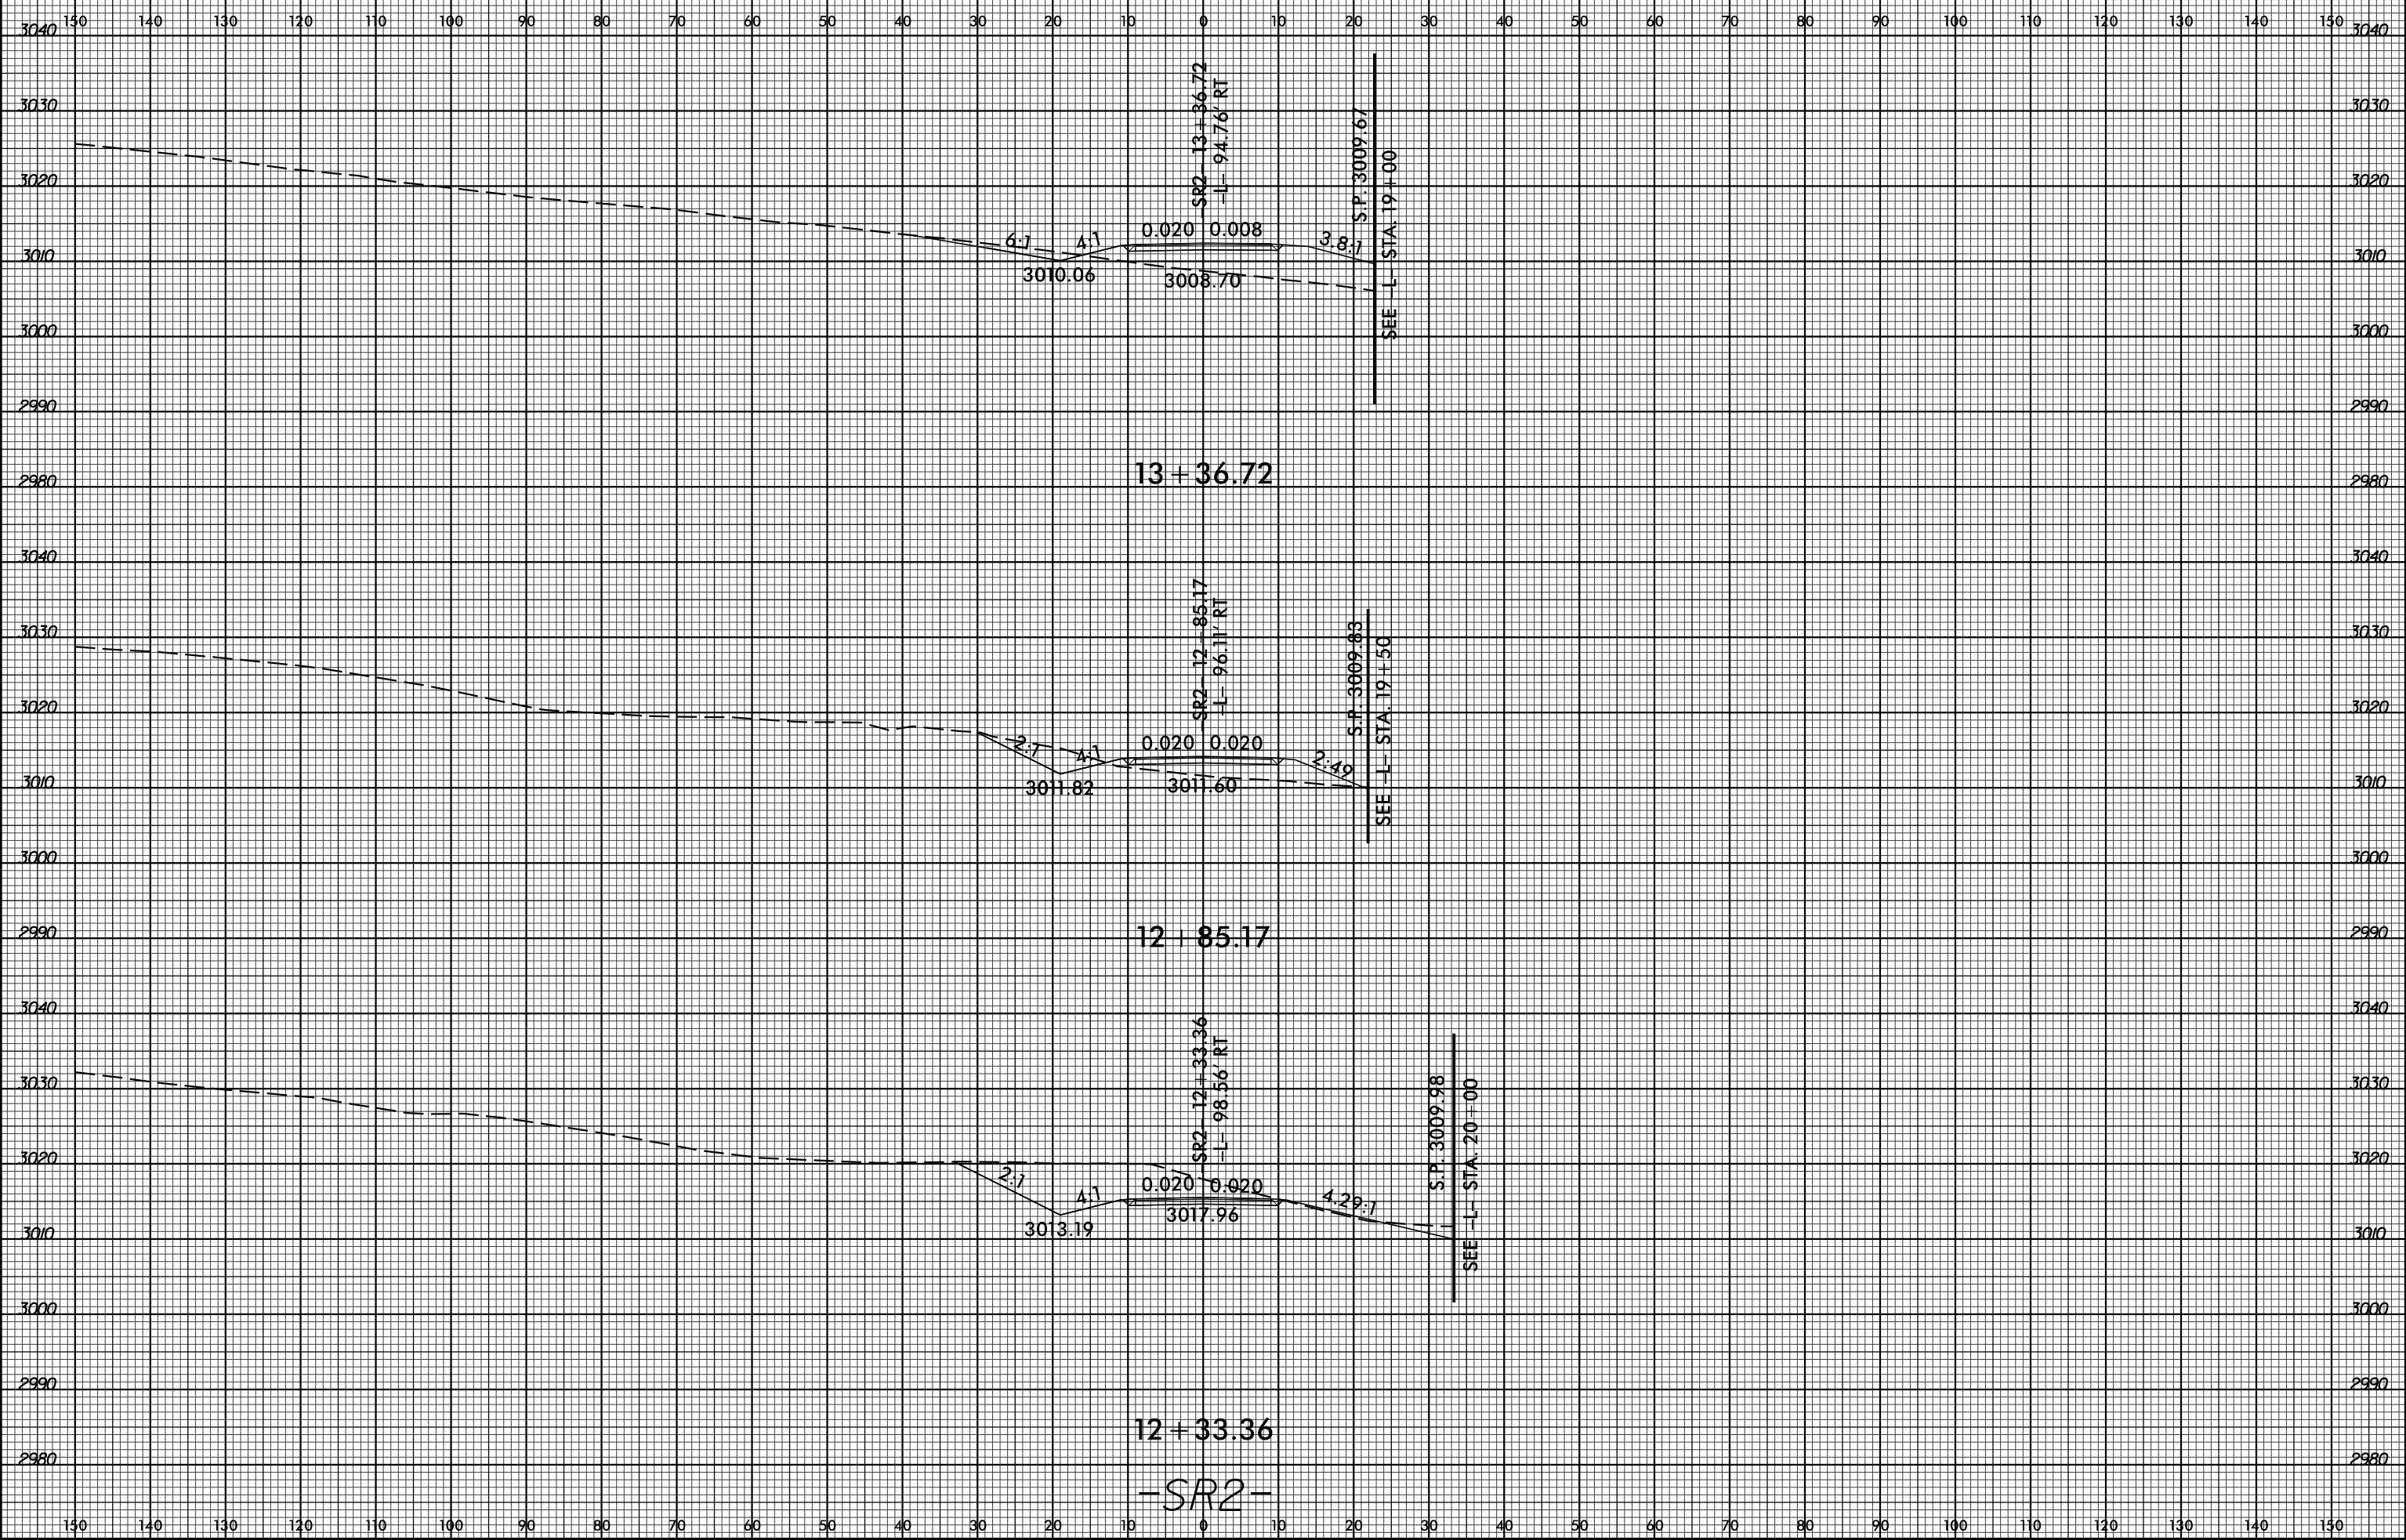

SYSTEMS  
SERVICES  
INCORPORATED

13 + 36.72

12 + 85.17

12 + 33.36

-SR2-

SR2-13+36.72  
-L- 94.76' RT

SR2-12-85.17  
-L- 96.11' RT

SR2-12+33.36  
-L- 98.56' RT

S.P. 3009.67  
SEE -L- STA. 19+00

S.P. 3009.83  
SEE -L- STA. 19+50

S.P. 3009.98  
SEE -L- STA. 20+00

6:1 4:1 0.020 0.008  
3010.06 3008.70

2:7 4:1 0.020 0.020  
3011.82 3011.60

2:7 4:1 0.020 0.020  
3013.19 3017.96

3.8:1

2.49

4.29:1