


8/23/99

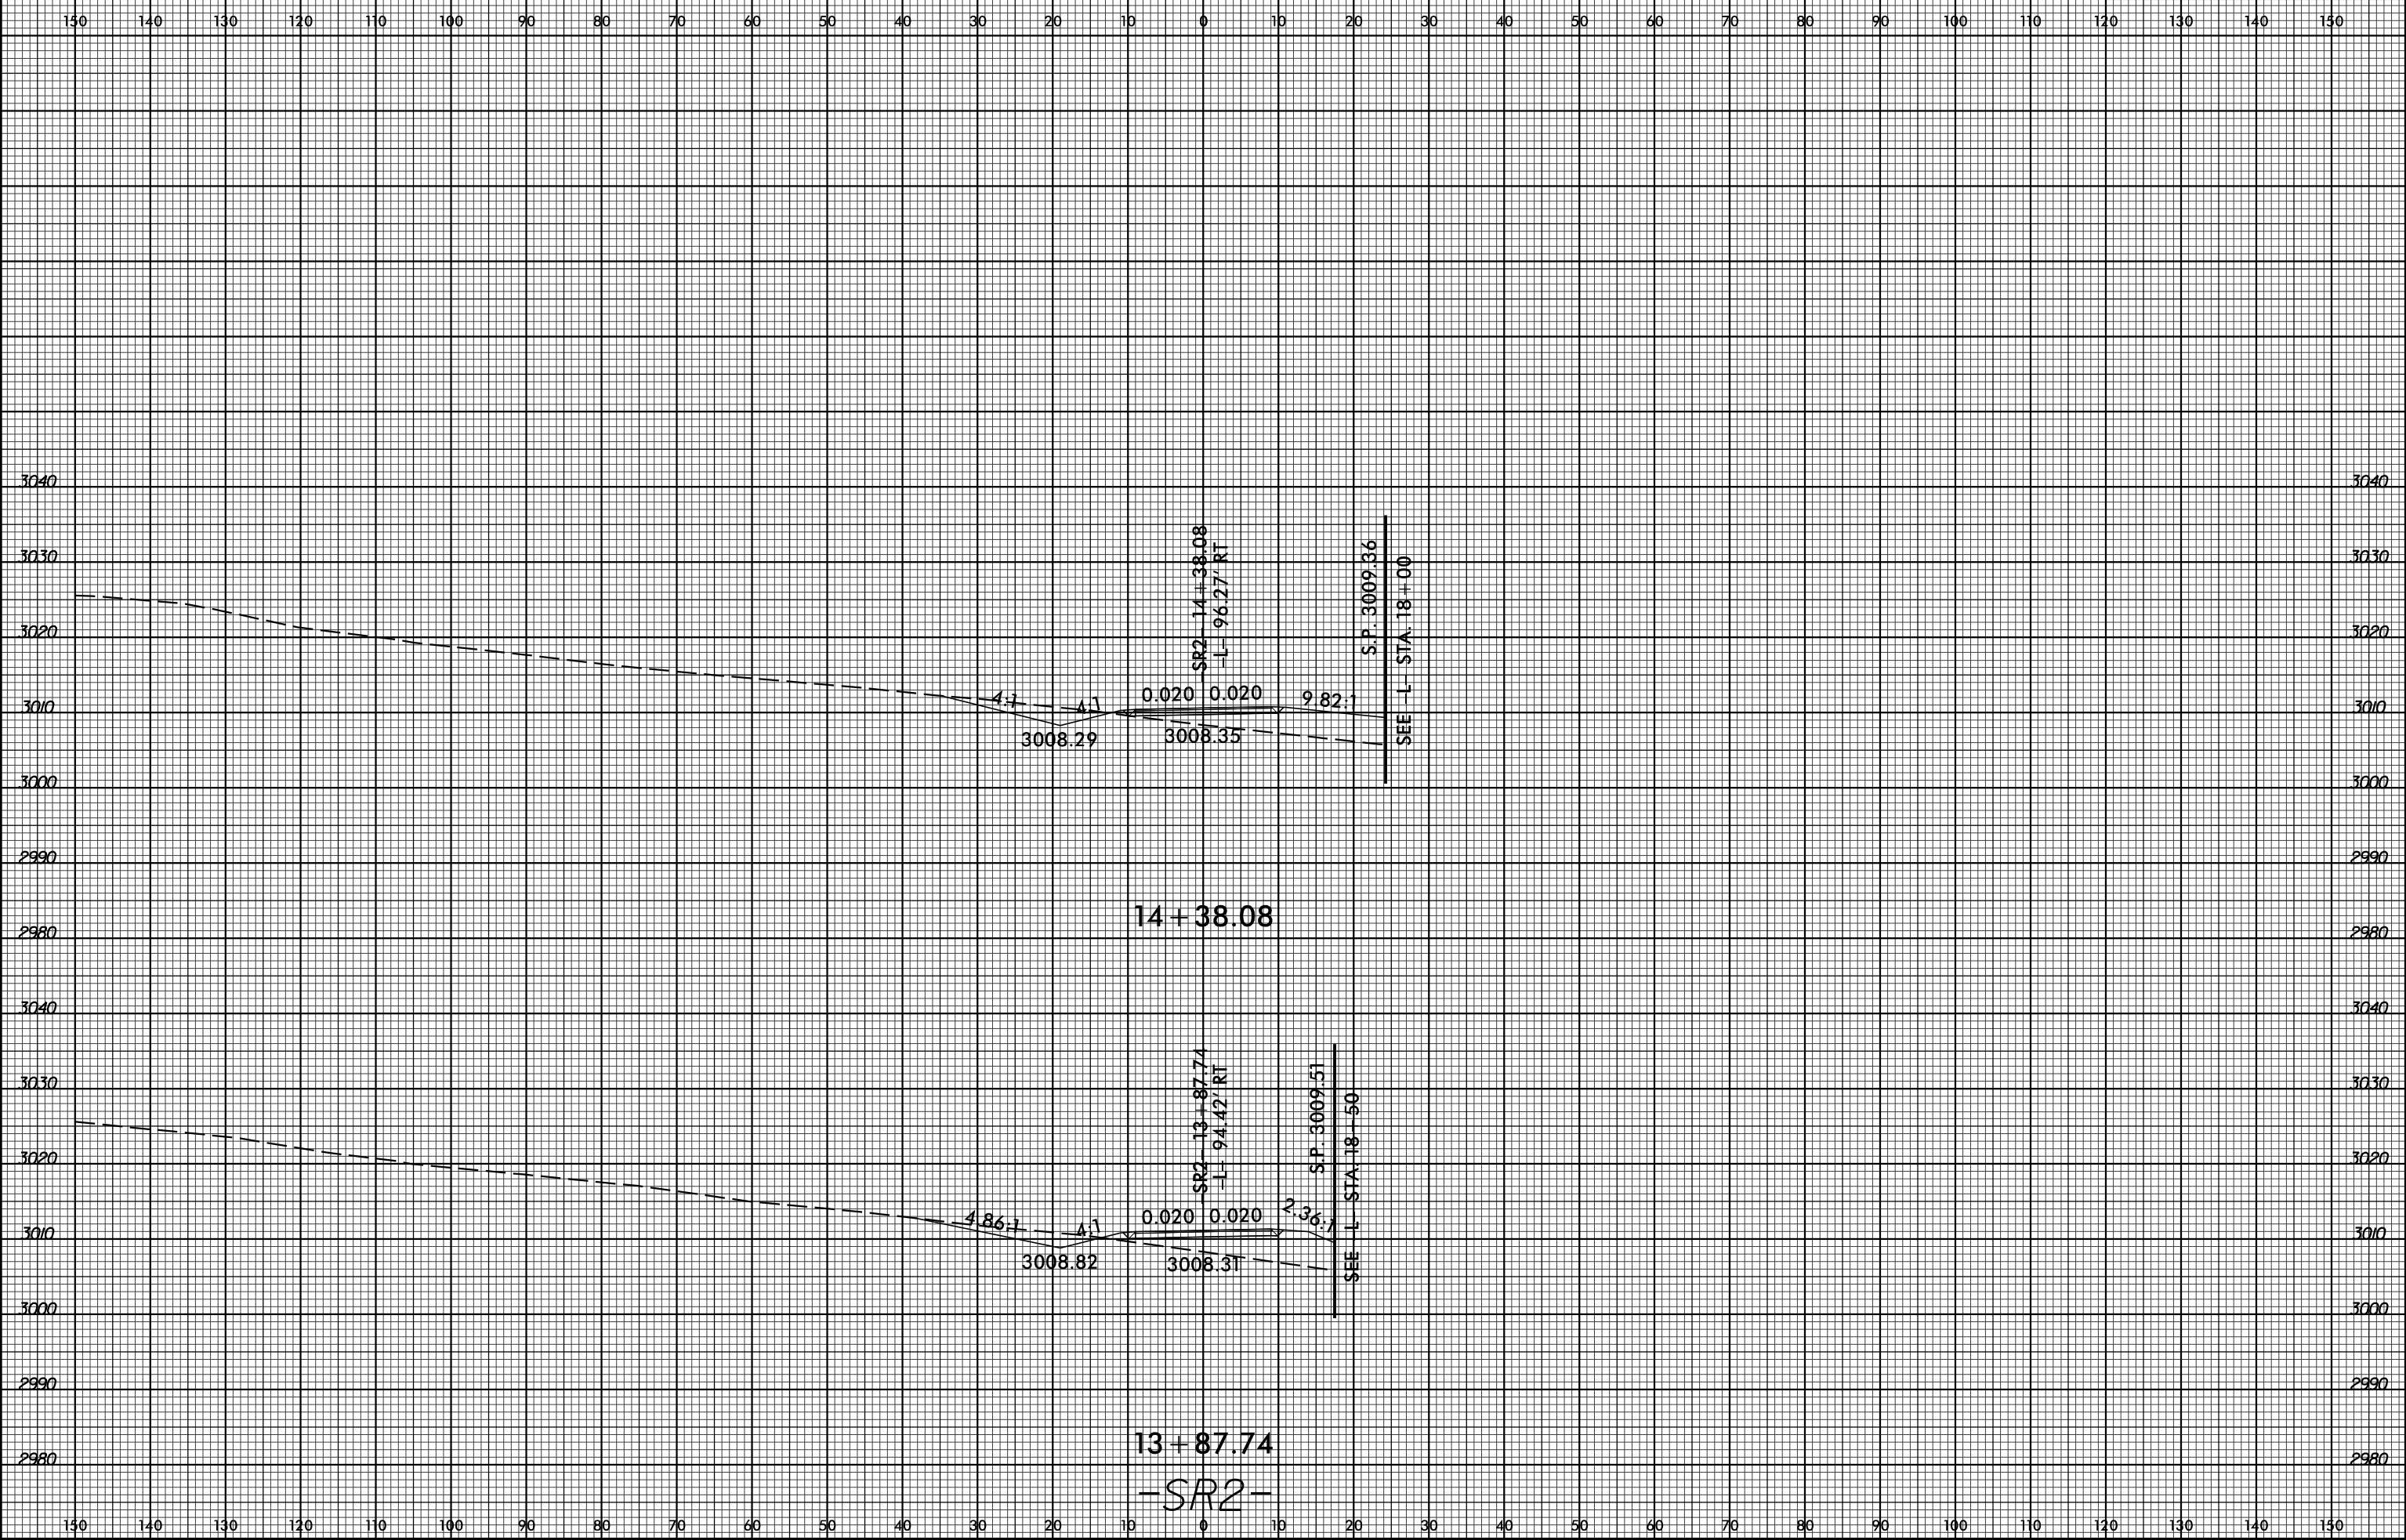

SYSTEMS
SERVICES
CORPORATION

14 + 38.08

13 + 87.74

-SR2-