


8/23/99

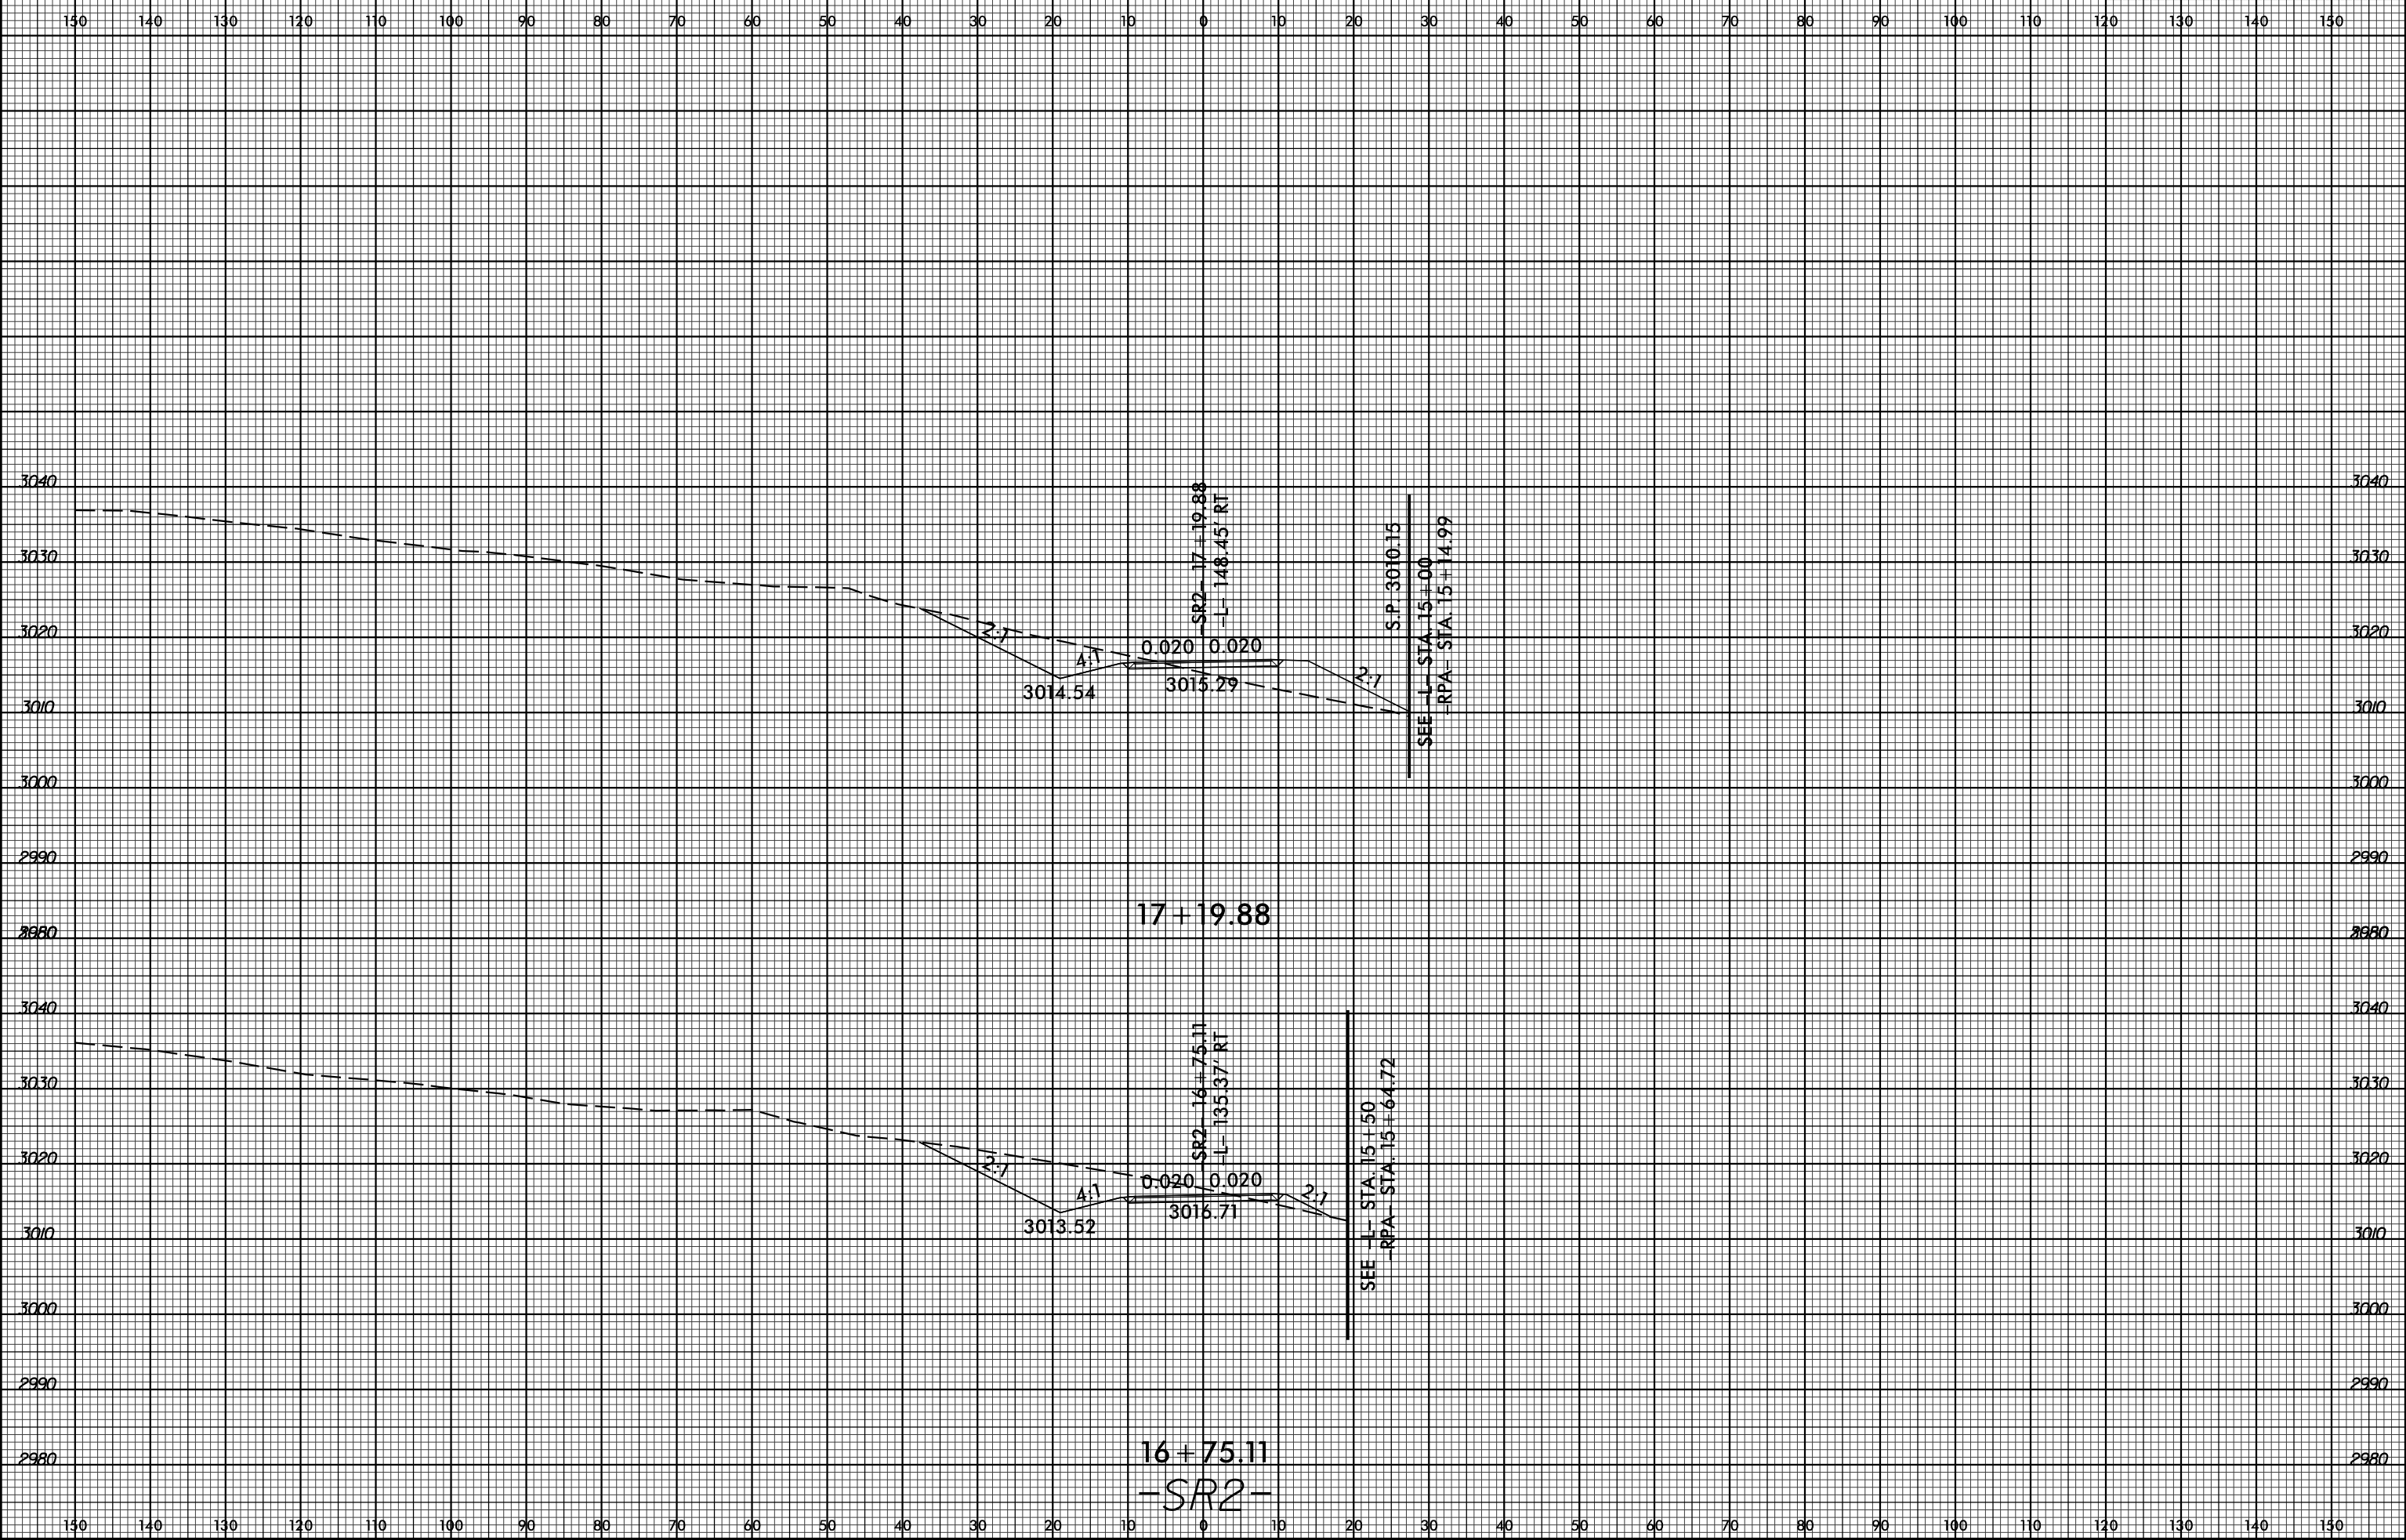

SYSTEMS
 CONSULTANTS
 INC.