


8/23/99



PROJ. REFERENCE NO.
R-2915A

SHEET NO.
X-259

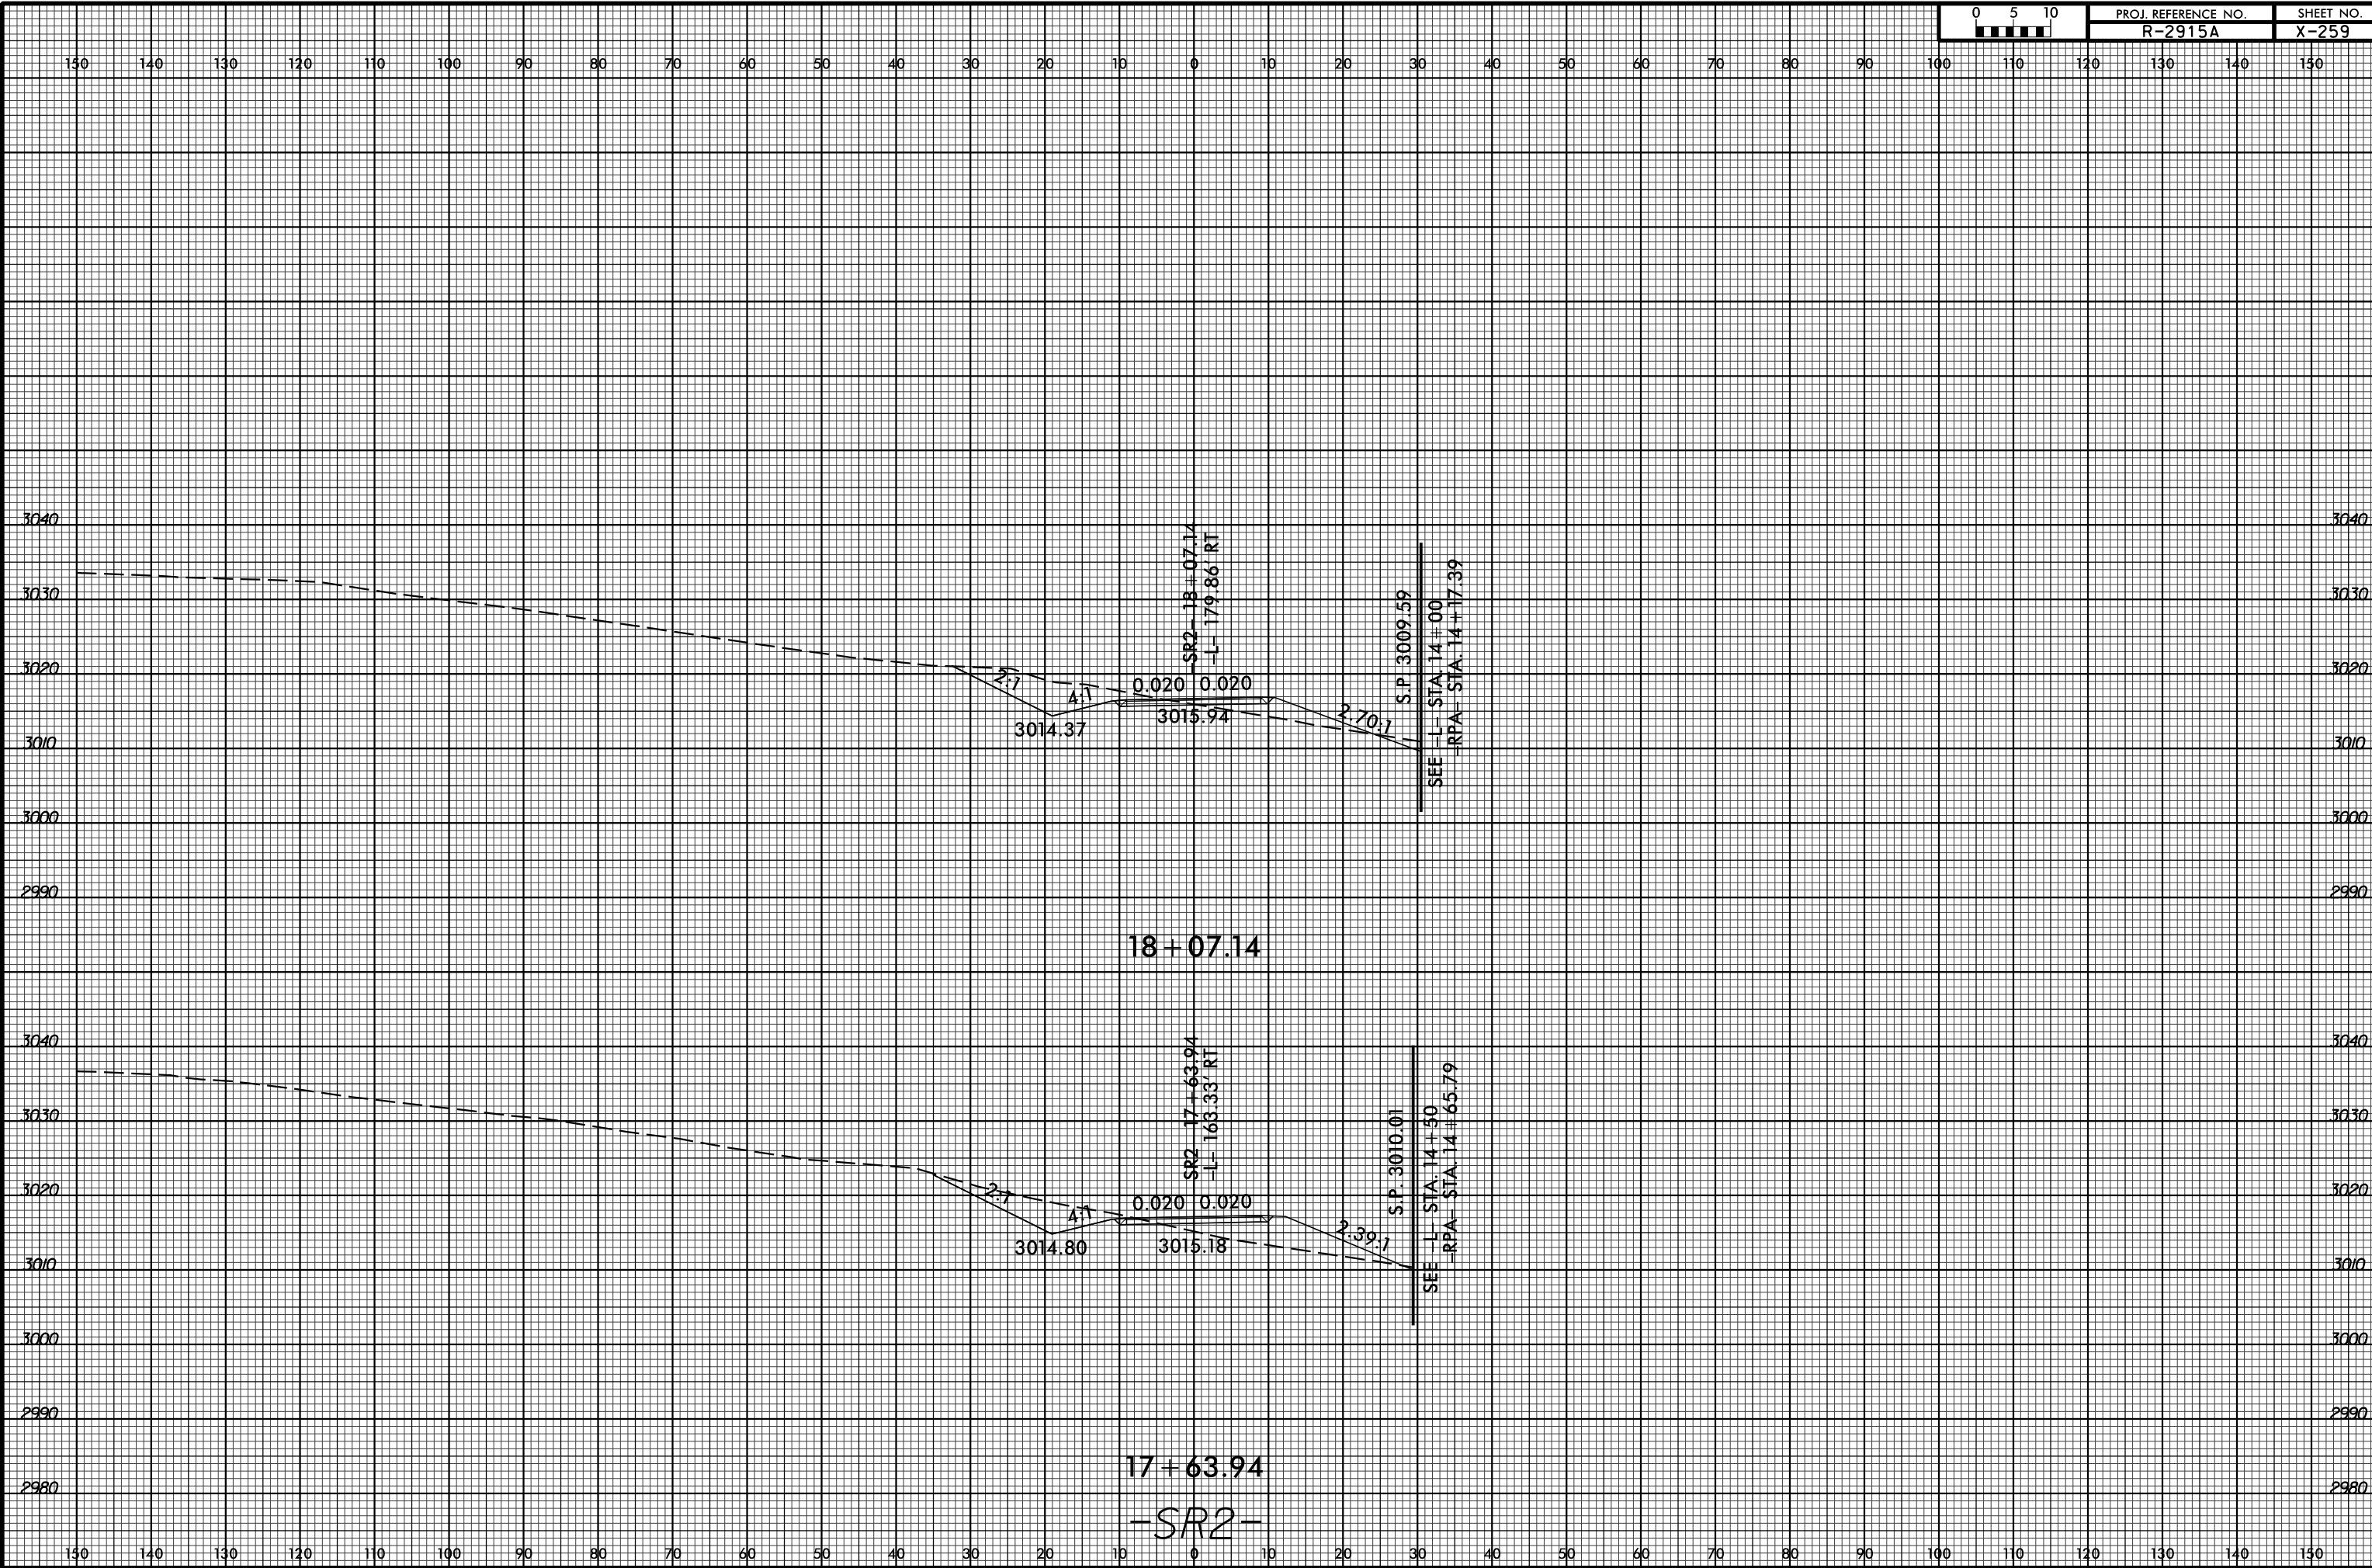

18 + 07.14

17 + 63.94

-SR2-

3014.37 3013.94 0.020 0.020

3014.80 3015.18 0.020 0.020

SR2 - 18 + 07.14
-L- 179.86 RT

SR2 - 17 + 63.94
-L- 163.33 RT

S.P. 3009.59
SEE -L- STA. 14 + 00
-RPA- STA. 14 + 17.39

S.P. 3010.01
SEE -L- STA. 14 + 50
-RPA- STA. 14 + 65.79

SYSTEMS
SERVICES
CORPORATION