


8/23/99

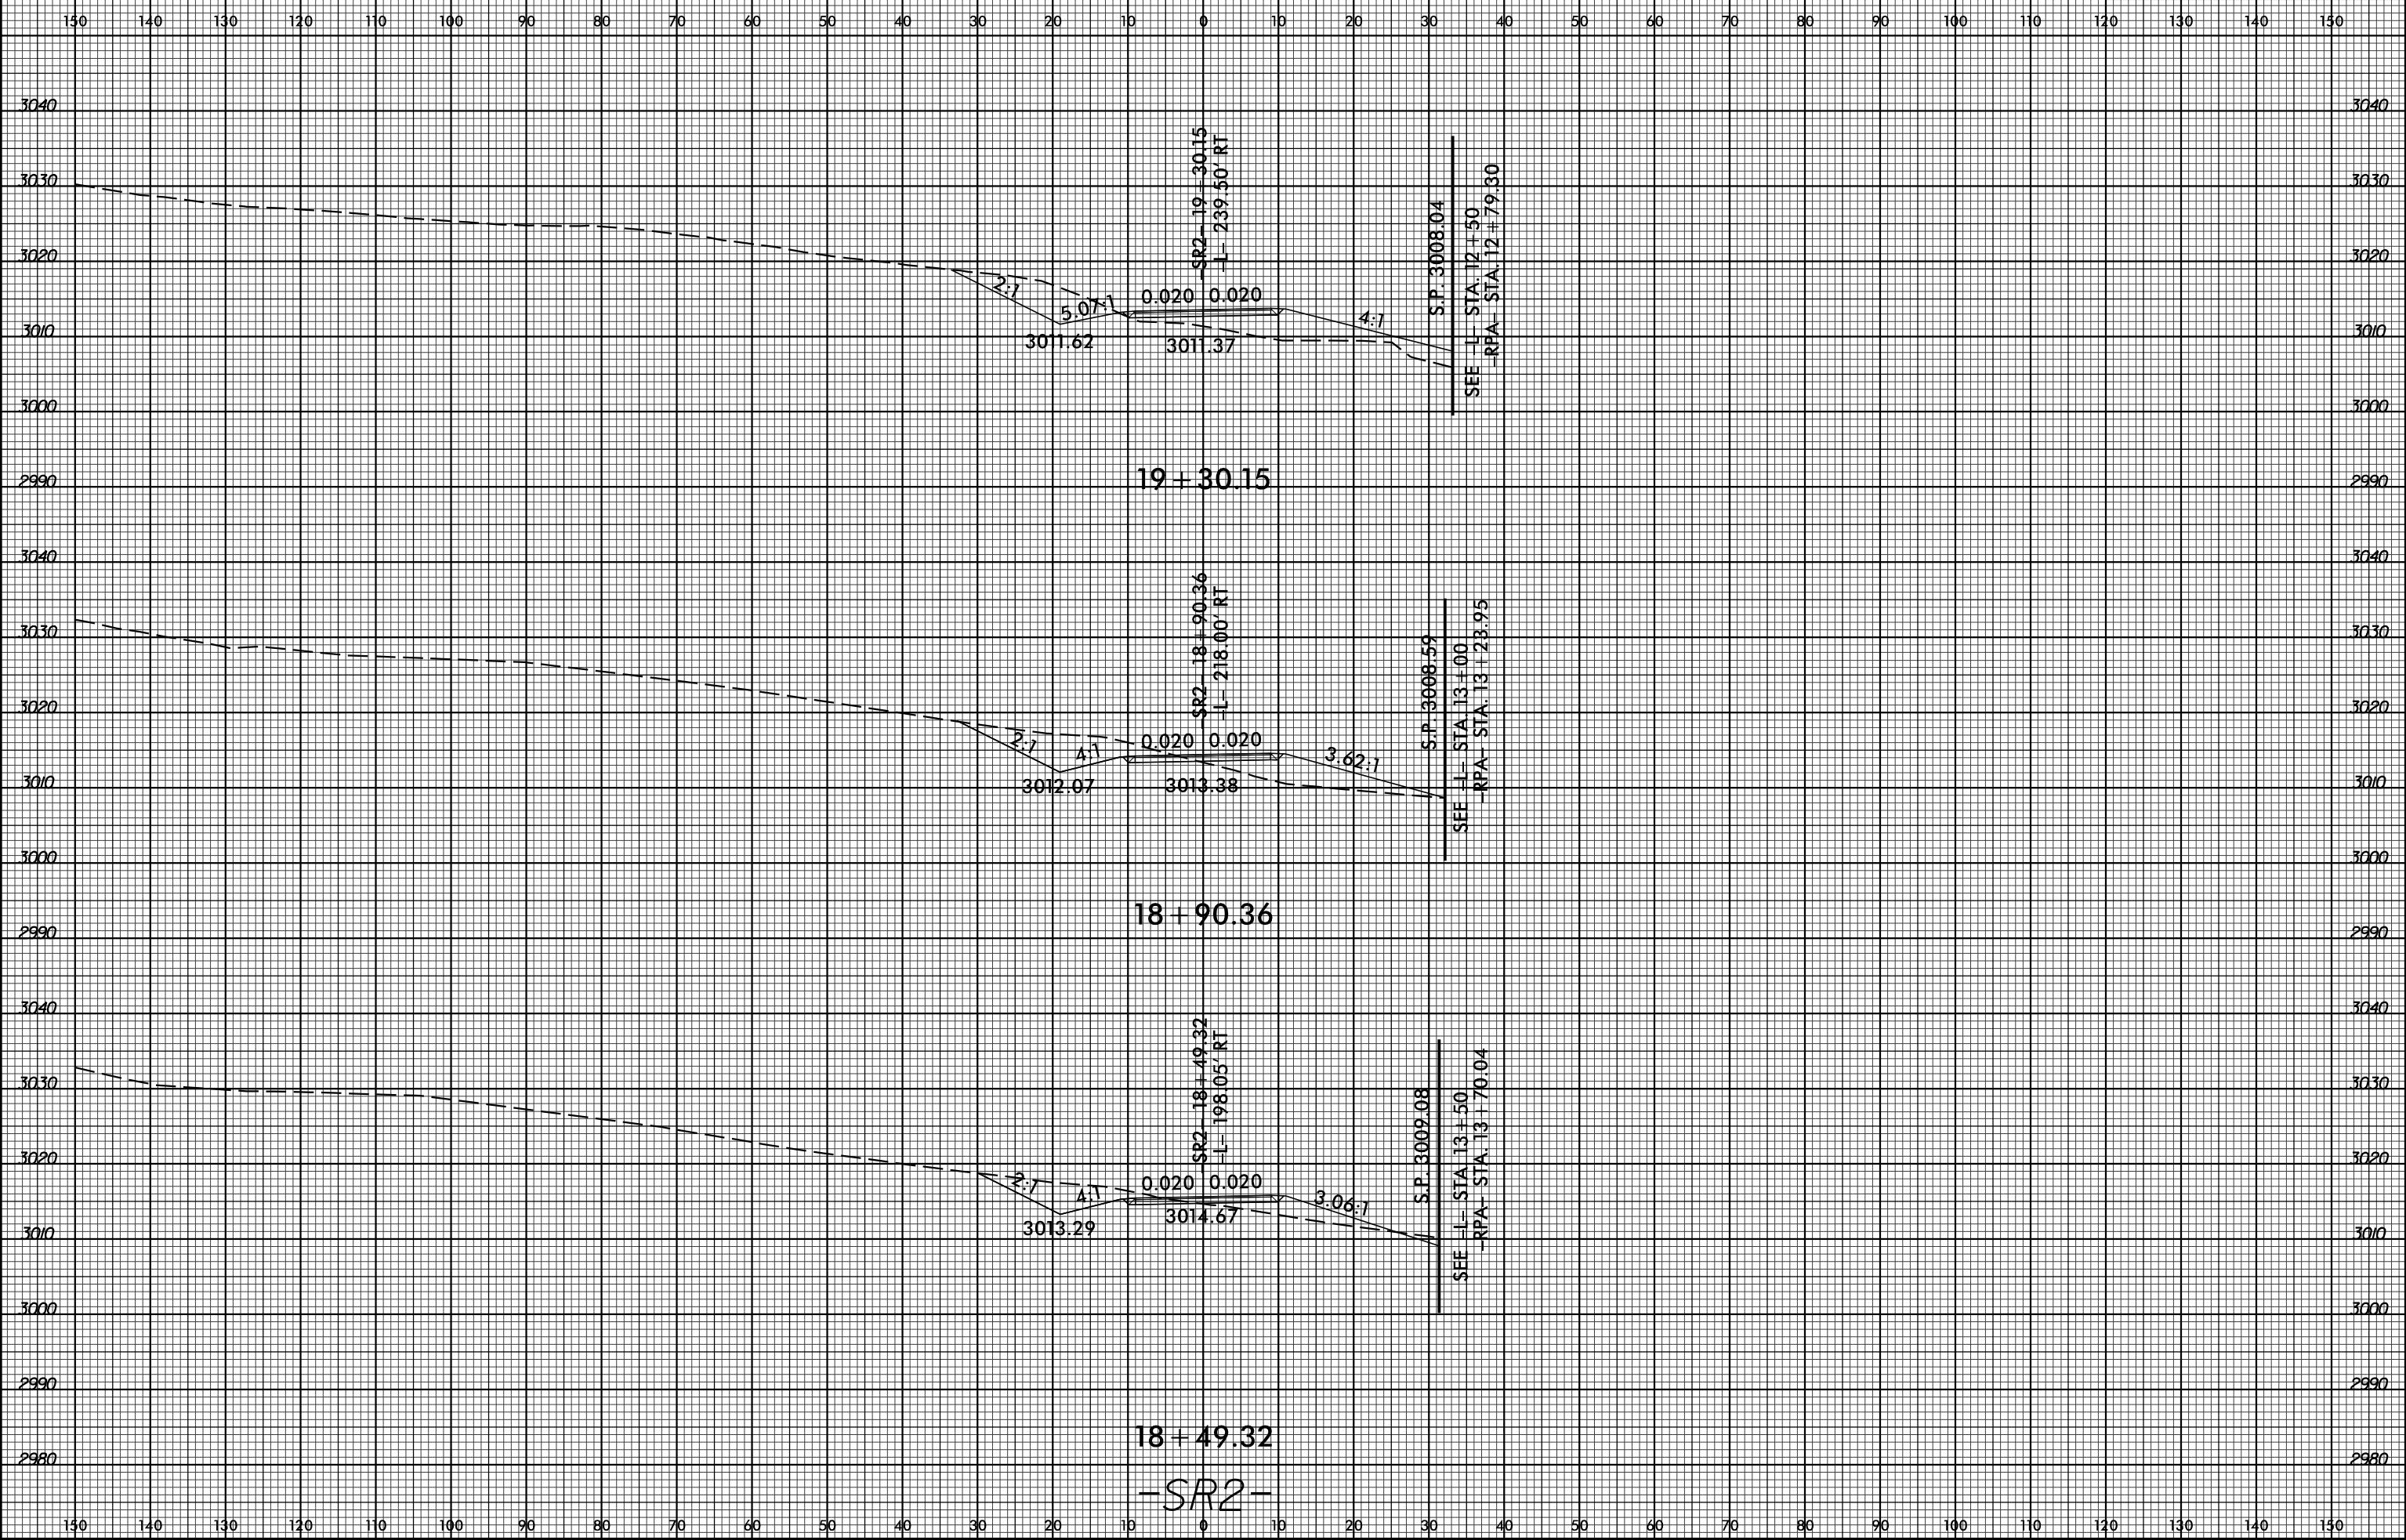

19 + 30.15

18 + 90.36

18 + 49.32

-SR2-

SR2-19-30.15  
 -L- 239.50' RT  
 S.P. 3008.04  
 SEE -L- STA. 12+50  
 -RPA- STA. 12+79.30

SR2-18+90.36  
 -L- 218.00' RT  
 S.P. 3008.59  
 SEE -L- STA. 13+00  
 -RPA- STA. 13+23.95

SR2-18+49.32  
 -L- 198.05' RT  
 S.P. 3009.08  
 SEE -L- STA. 13+50  
 -RPA- STA. 13+70.04

SYSTEMS  
SERVICES  
INC.