


8/23/99



PROJ. REFERENCE NO.
R-2915A

SHEET NO.
X-264

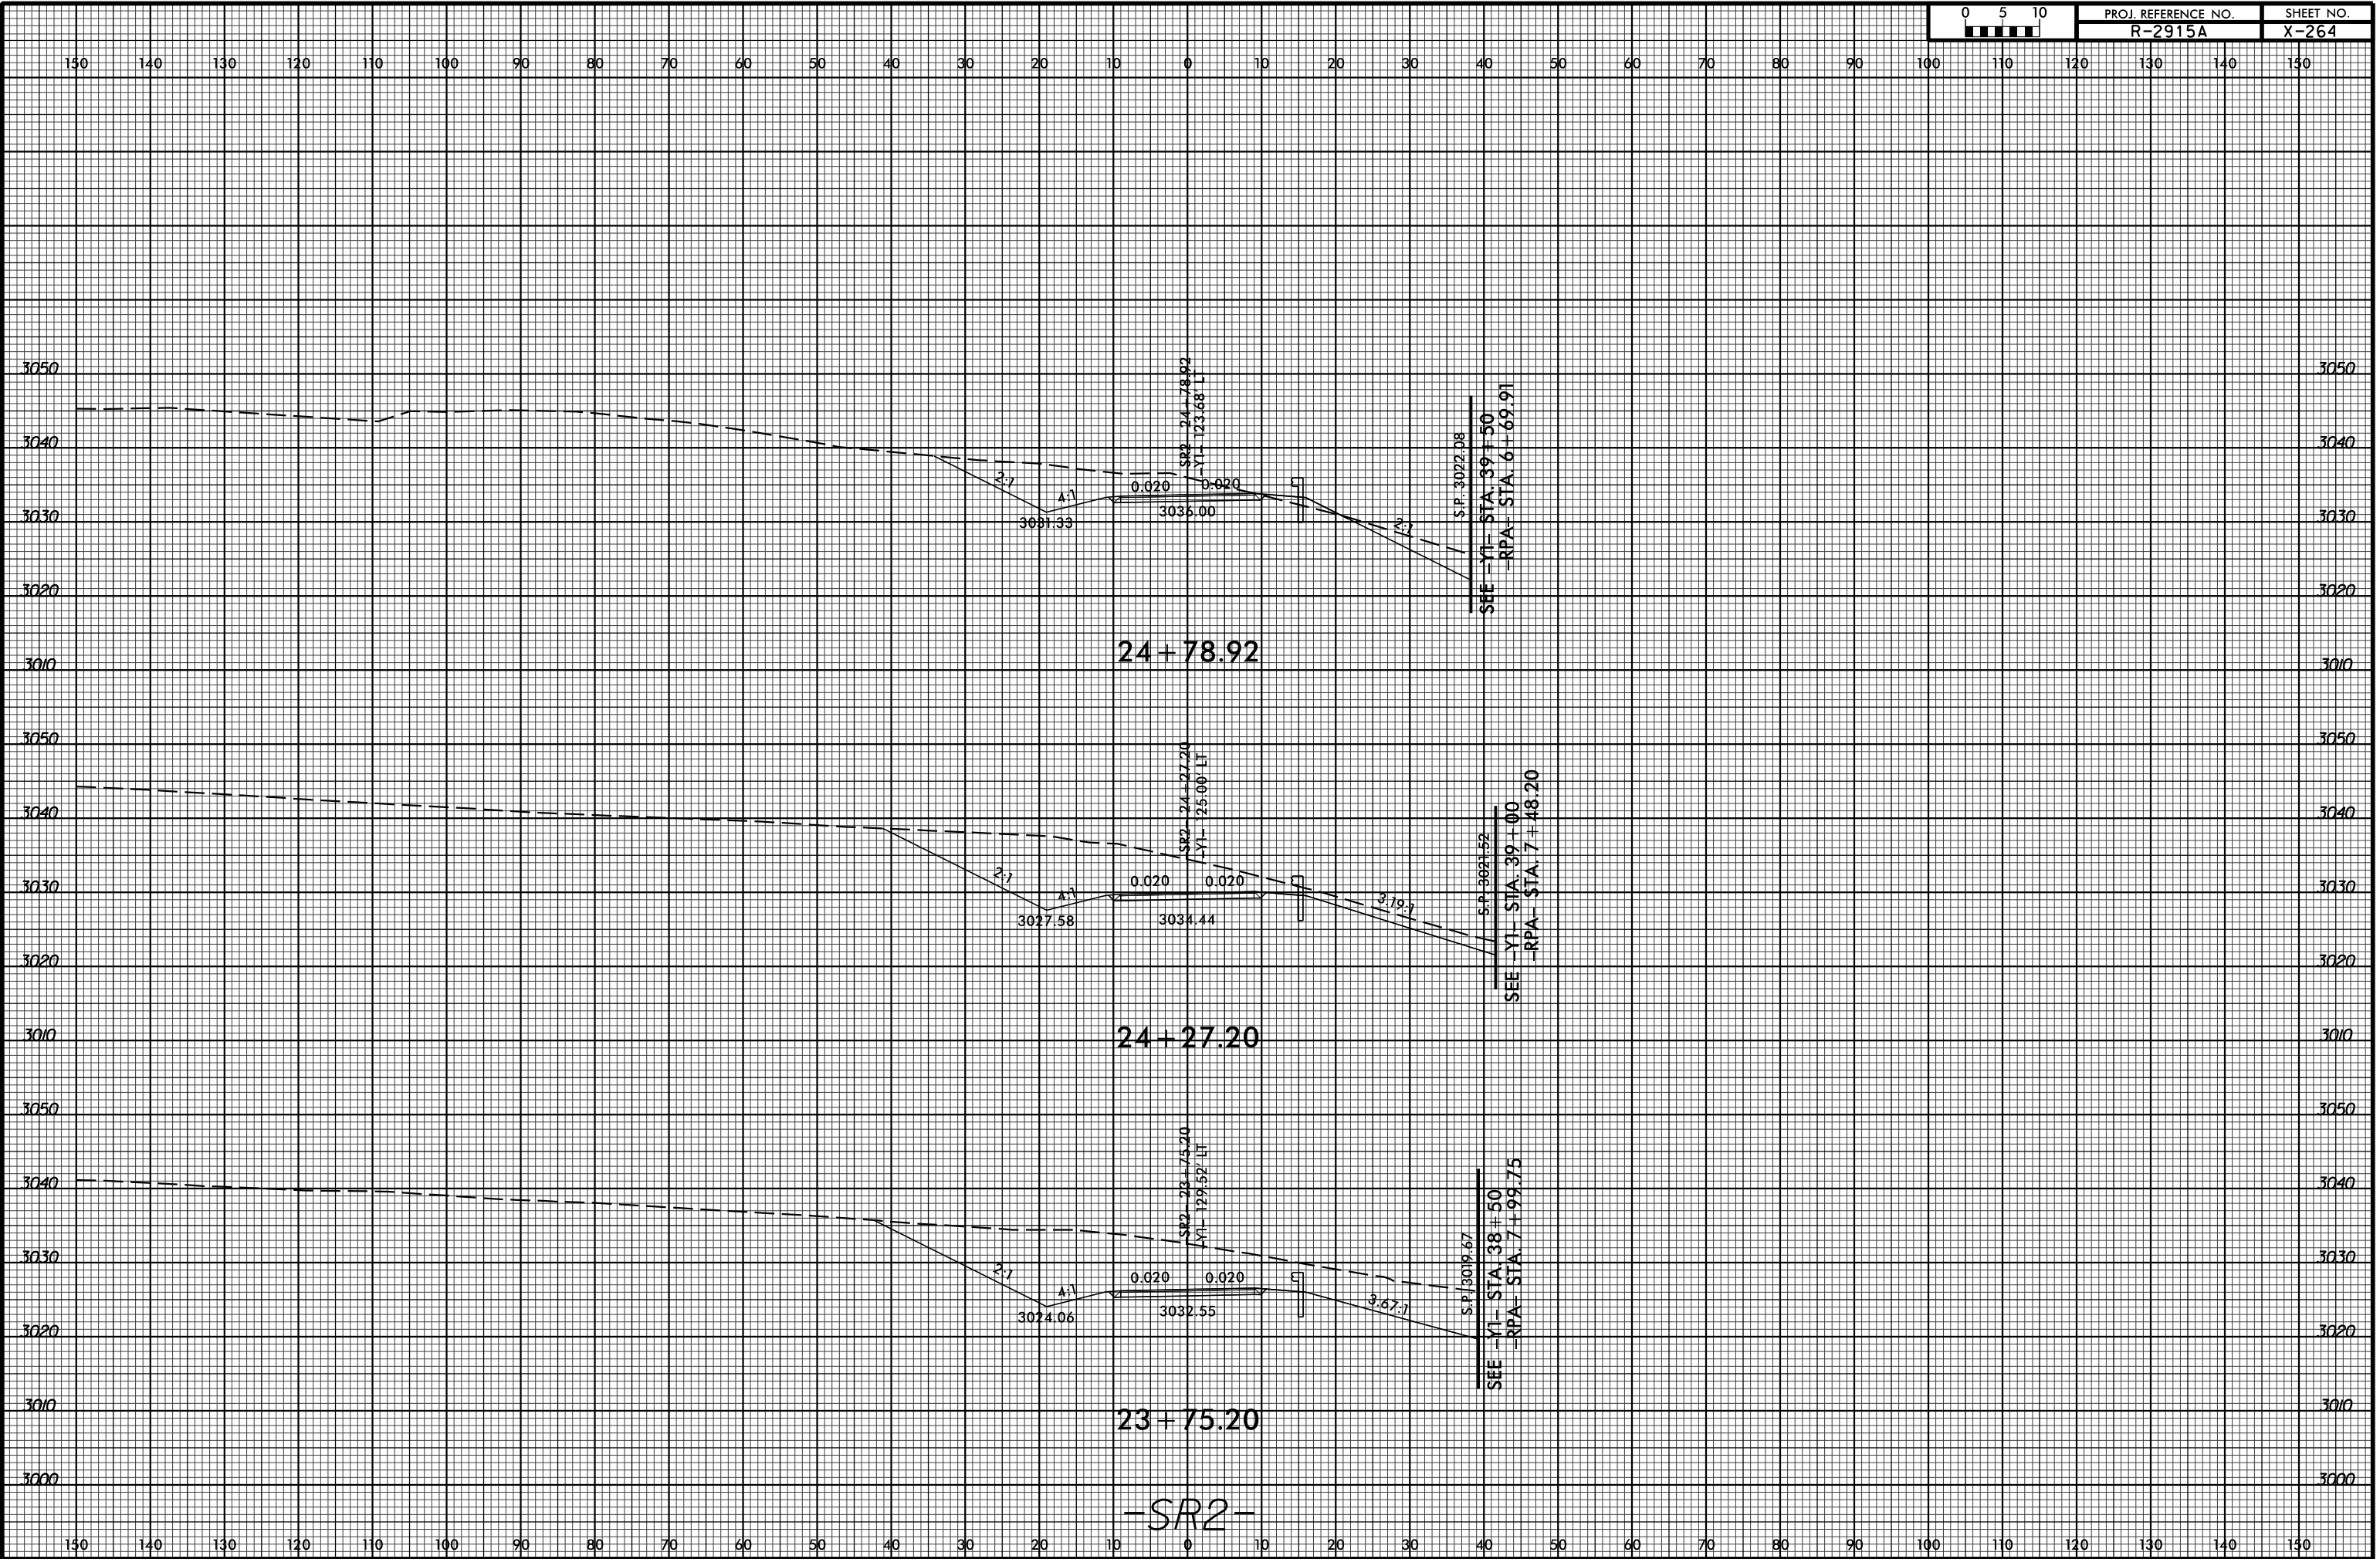

24+78.92

24+27.20

23+75.20

-SR2-

S.P. 3022.08
SEE -Y1- STA. 89+50
-RPA- STA. 6+69.91

S.P. 3021.52
SEE -Y1- STA. 39+00
-RPA- STA. 7+48.20

S.P. 3019.67
SEE -Y1- STA. 38+50
-RPA- STA. 7+99.75

SYSTEMS
SERVICES
CORPORATION