


8/23/99



PROJ. REFERENCE NO.
R-2915A

SHEET NO.
X-265

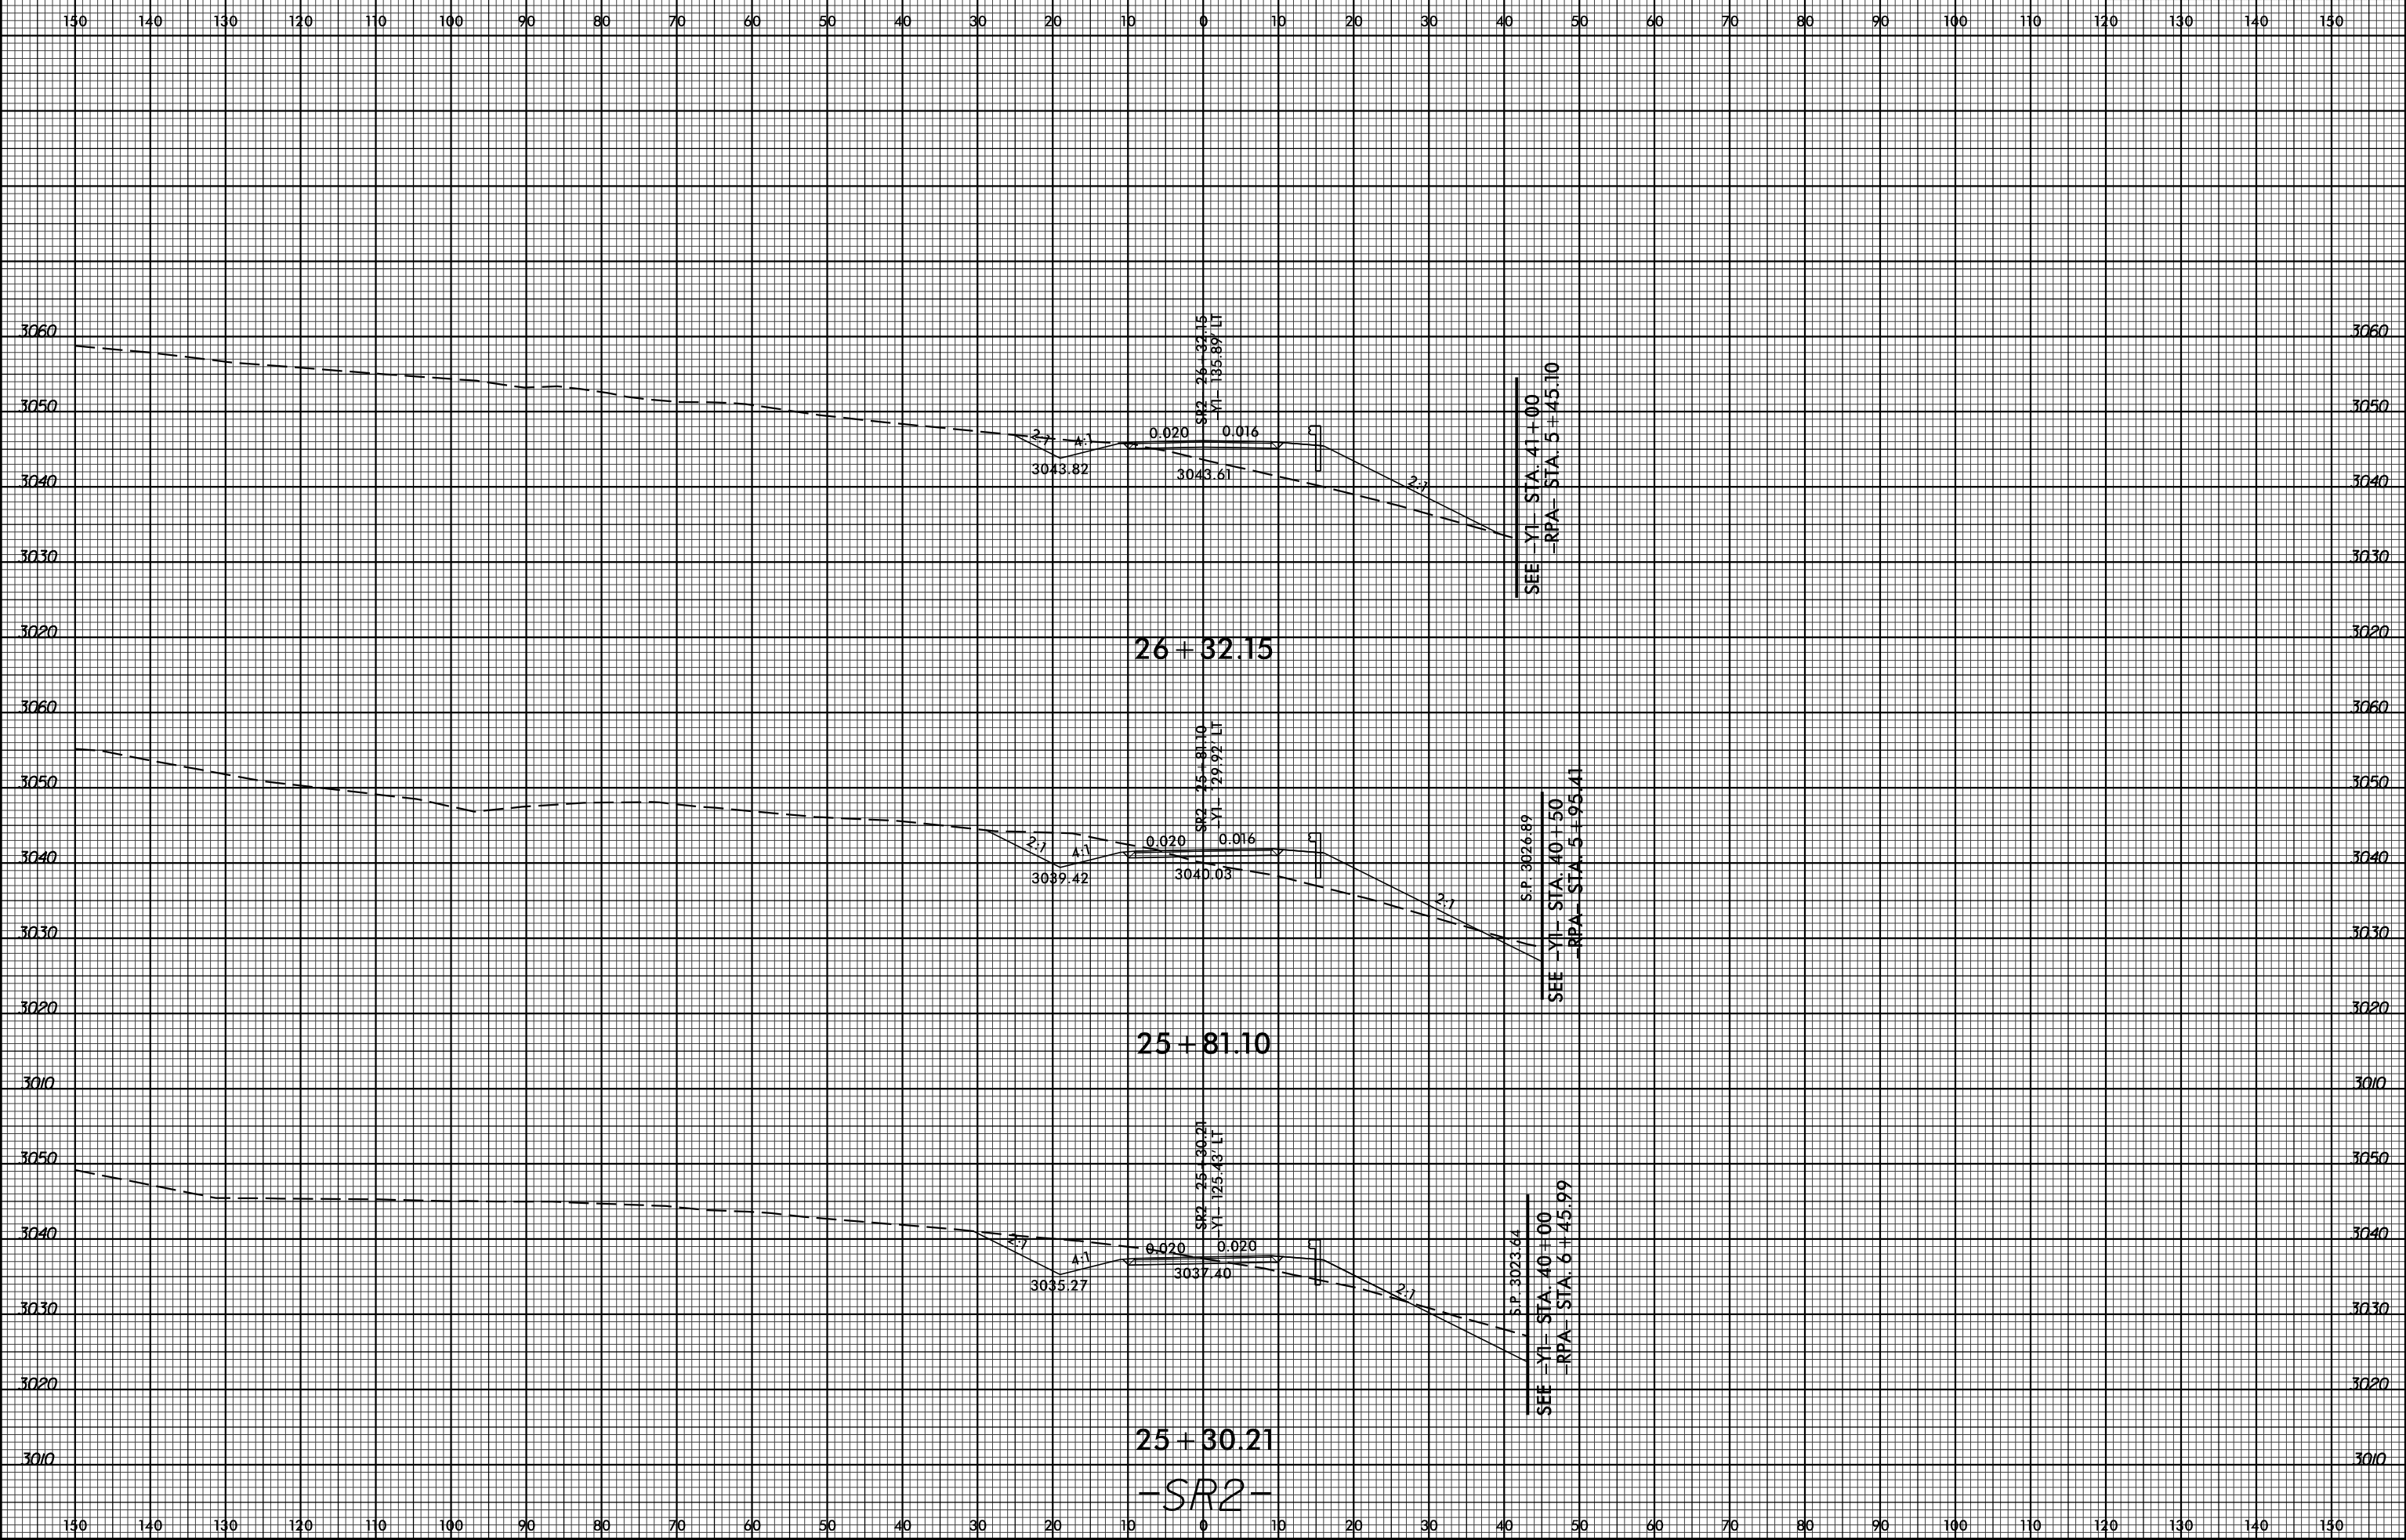

26 + 32.15

25 + 81.10

25 + 30.21

-SR2-

SEE -Y1- STA. 41+00
-RPA- STA. 5+45.10

S.P. 3026.89
SEE -Y1- STA. 40+50
-RPA- STA. 5+95.41

S.P. 3023.64
SEE -Y1- STA. 40+00
-RPA- STA. 6+45.99

SYSTEMS
SERVICES
CORPORATION