


8/23/99

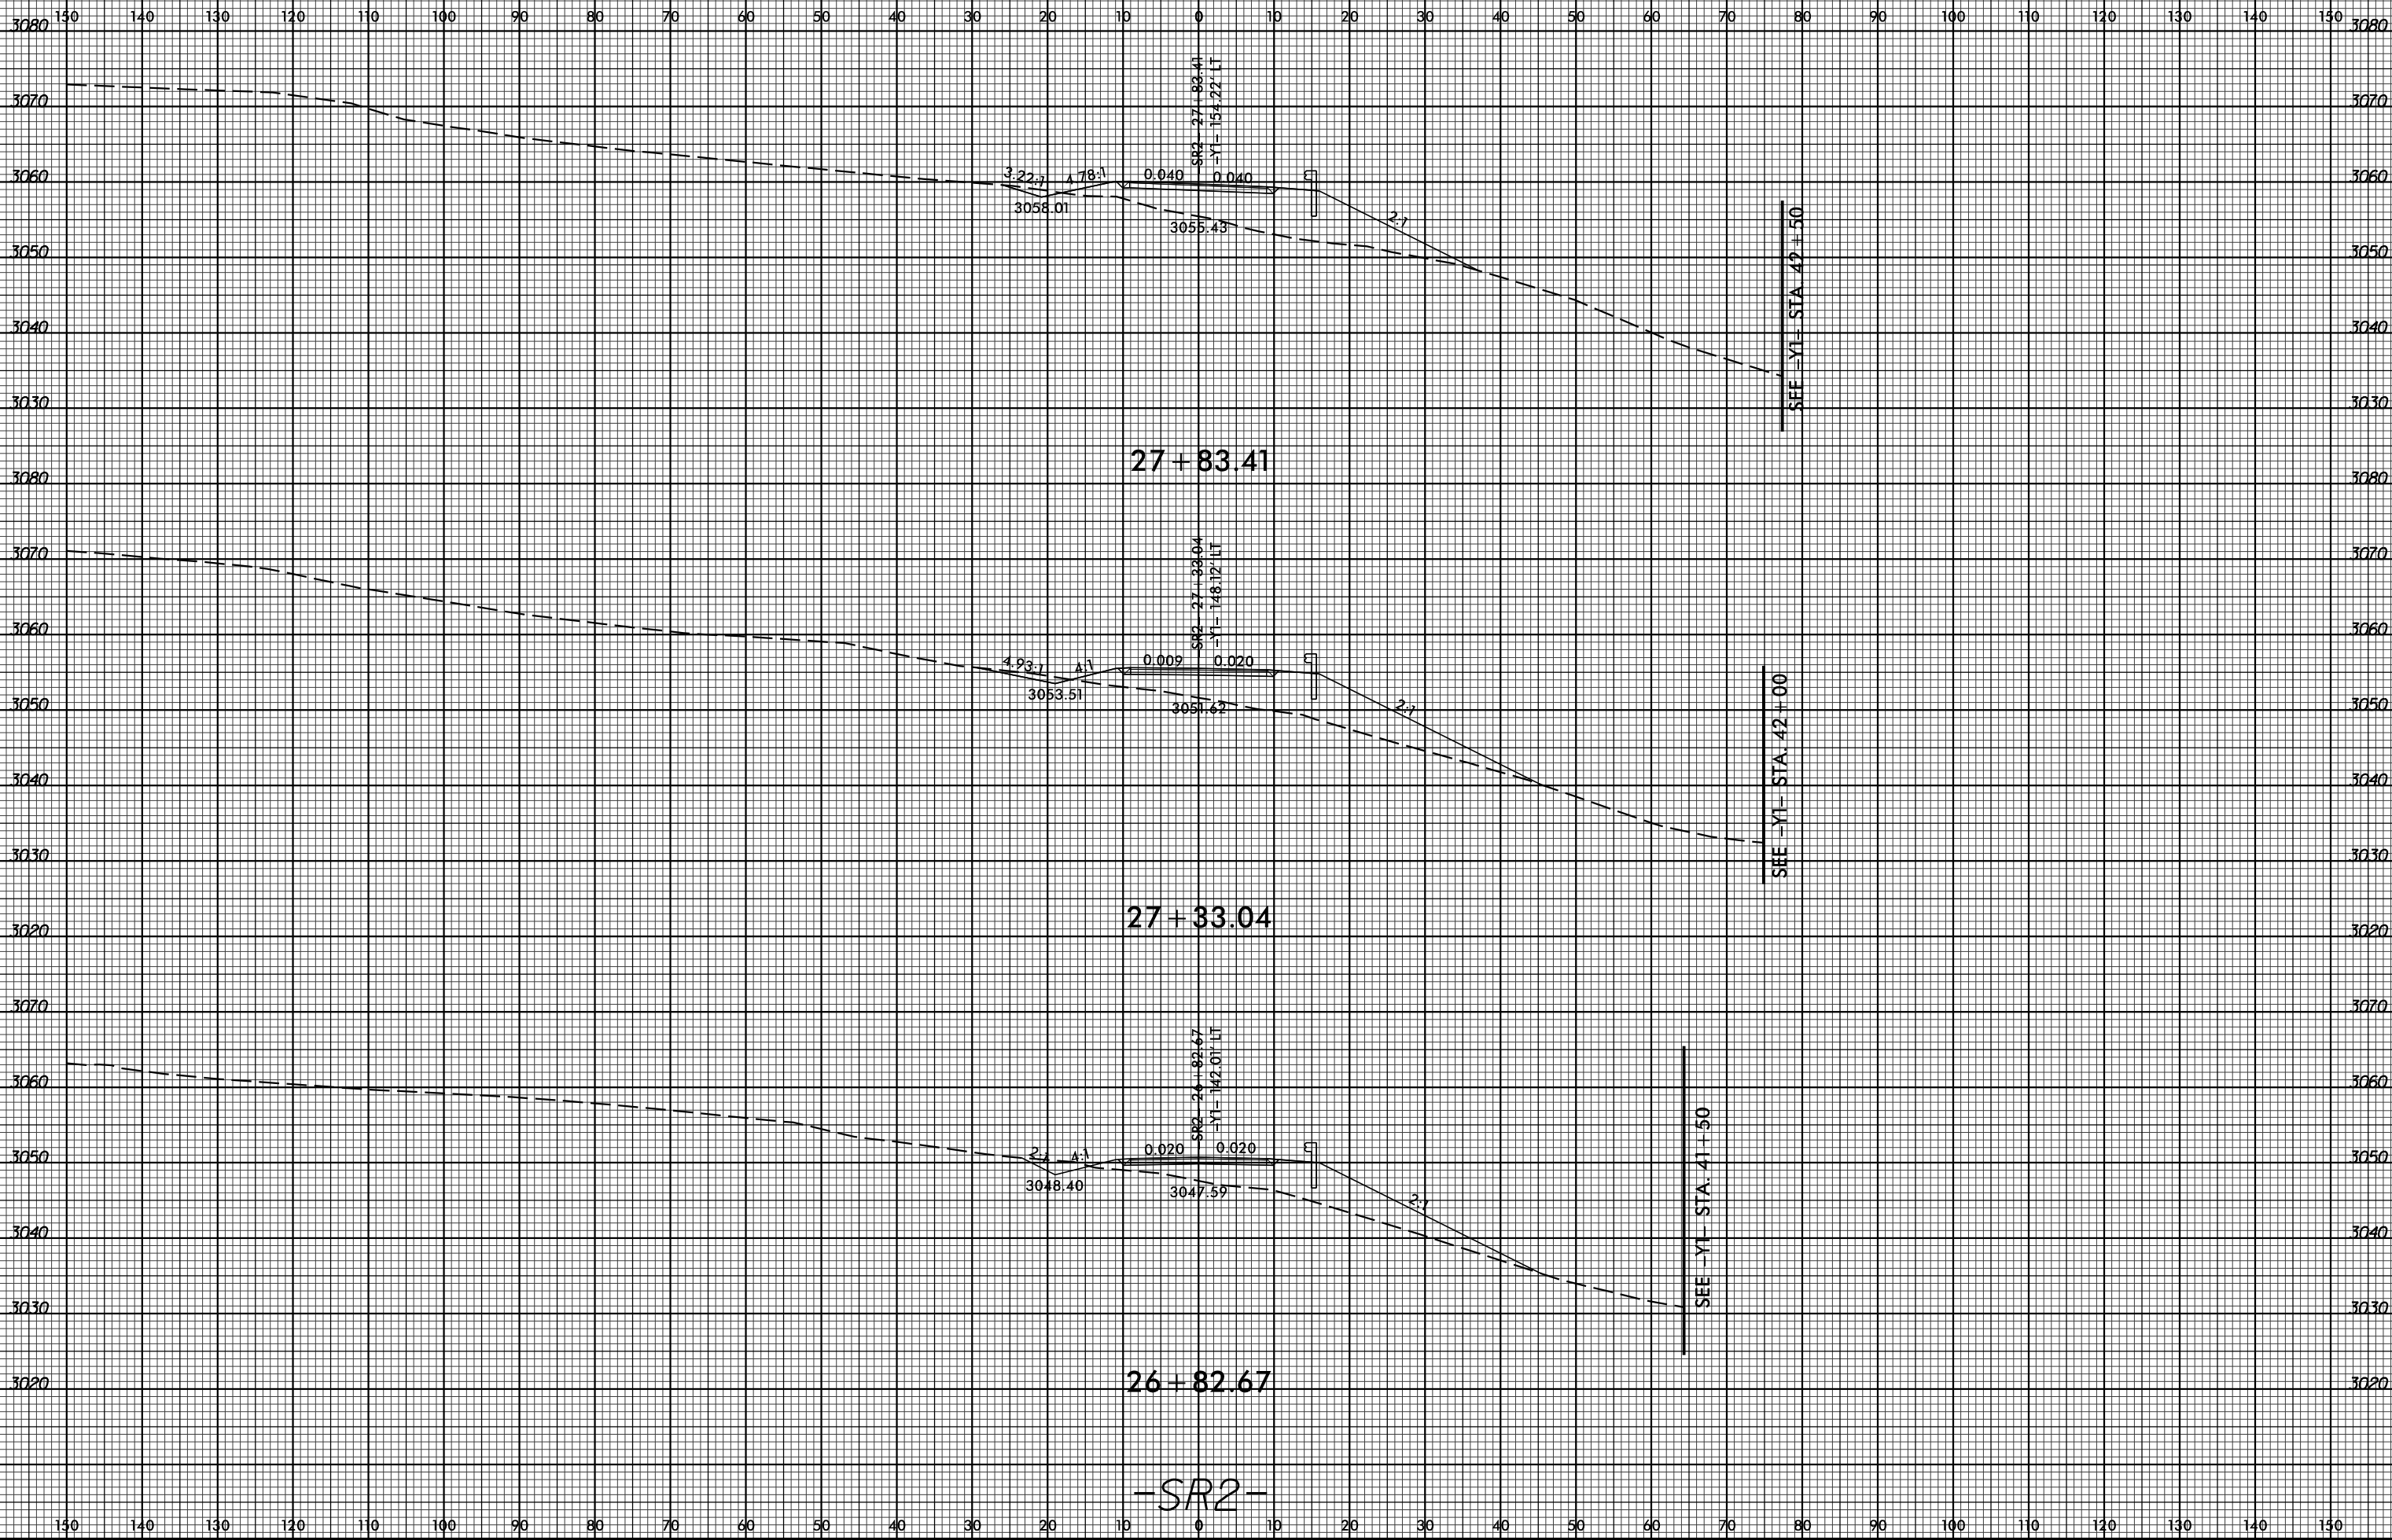

27 + 83.41

27 + 33.04

26 + 82.67

-SR2-

SEE -Y1- STA. 42 + 50

SEE -Y1- STA. 42 + 00

SEE -Y1- STA. 41 + 50

SYSTEMS  
SERVICES  
CONSULTANTS