


8/23/99

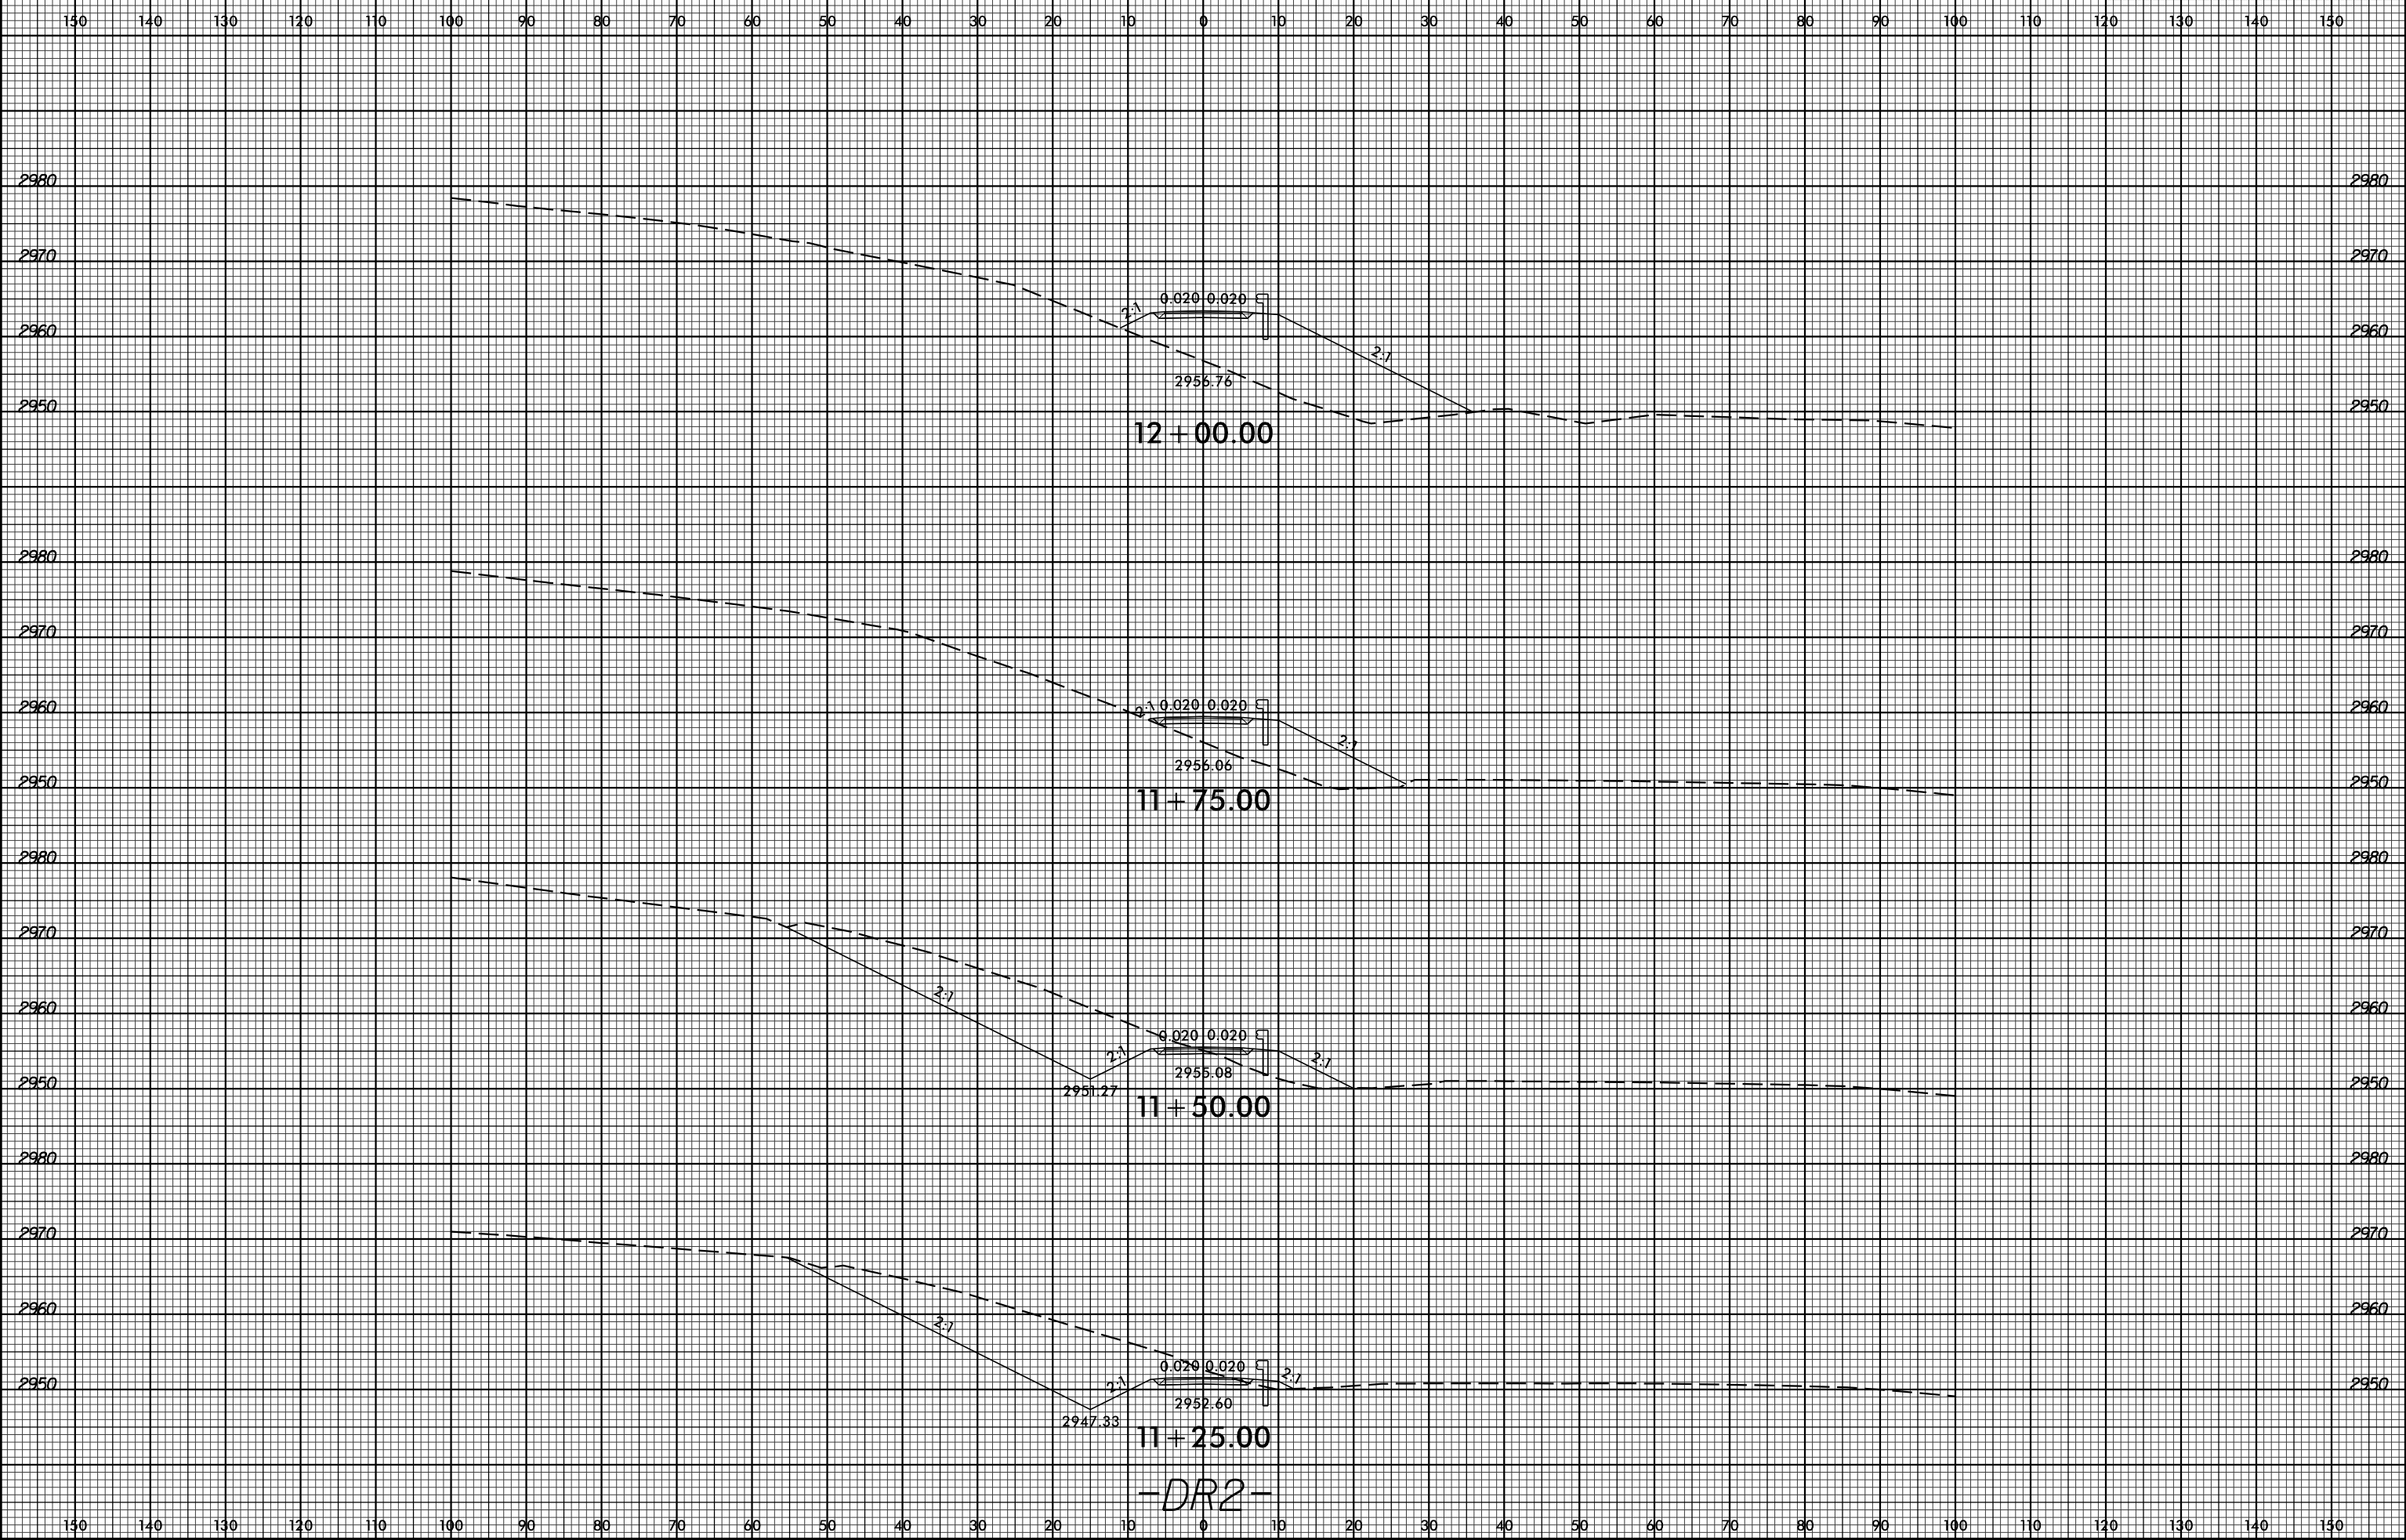

-DR2-

SYSTEMS
 DESIGN
 CONSULTANTS
 INC.