


8/23/99



PROJ. REFERENCE NO.
R-2915A

SHEET NO.
X-270

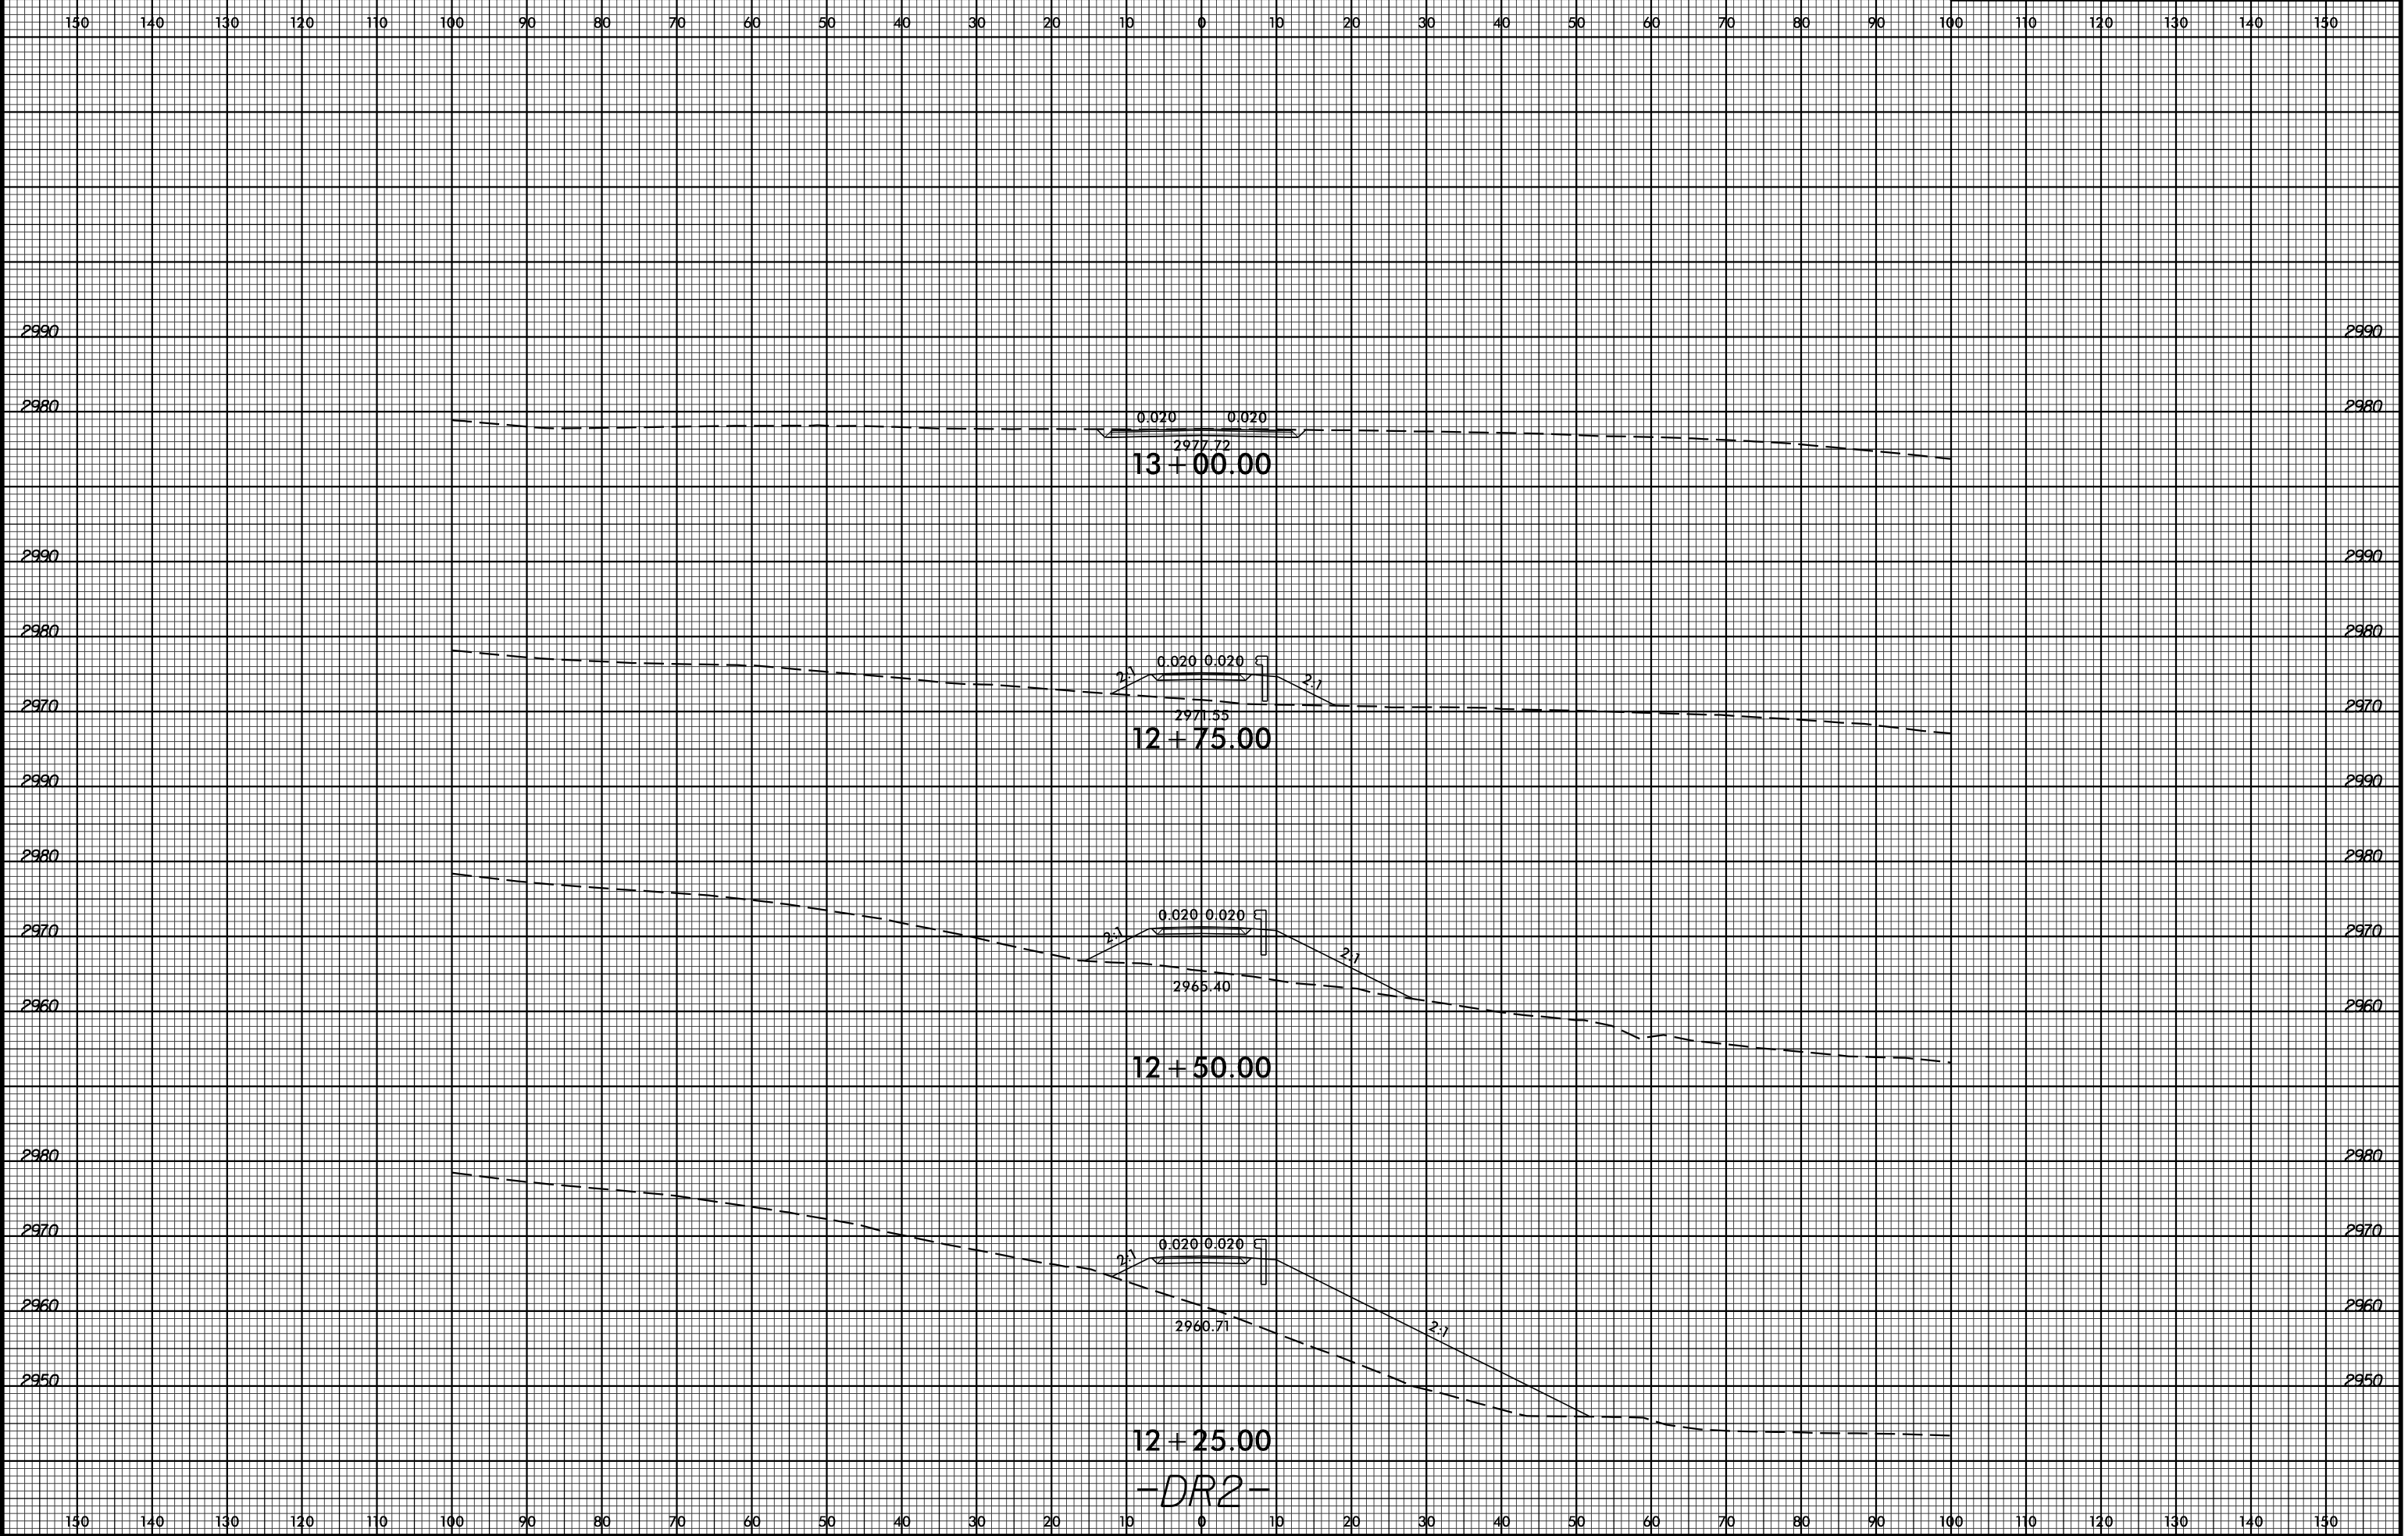

12+25.00
-DR2-

12+50.00

12+75.00

13+00.00

SYSTEMS
SERVICES
INC.