


8/23/99



PROJ. REFERENCE NO.
R-2915A

SHEET NO.
X-271

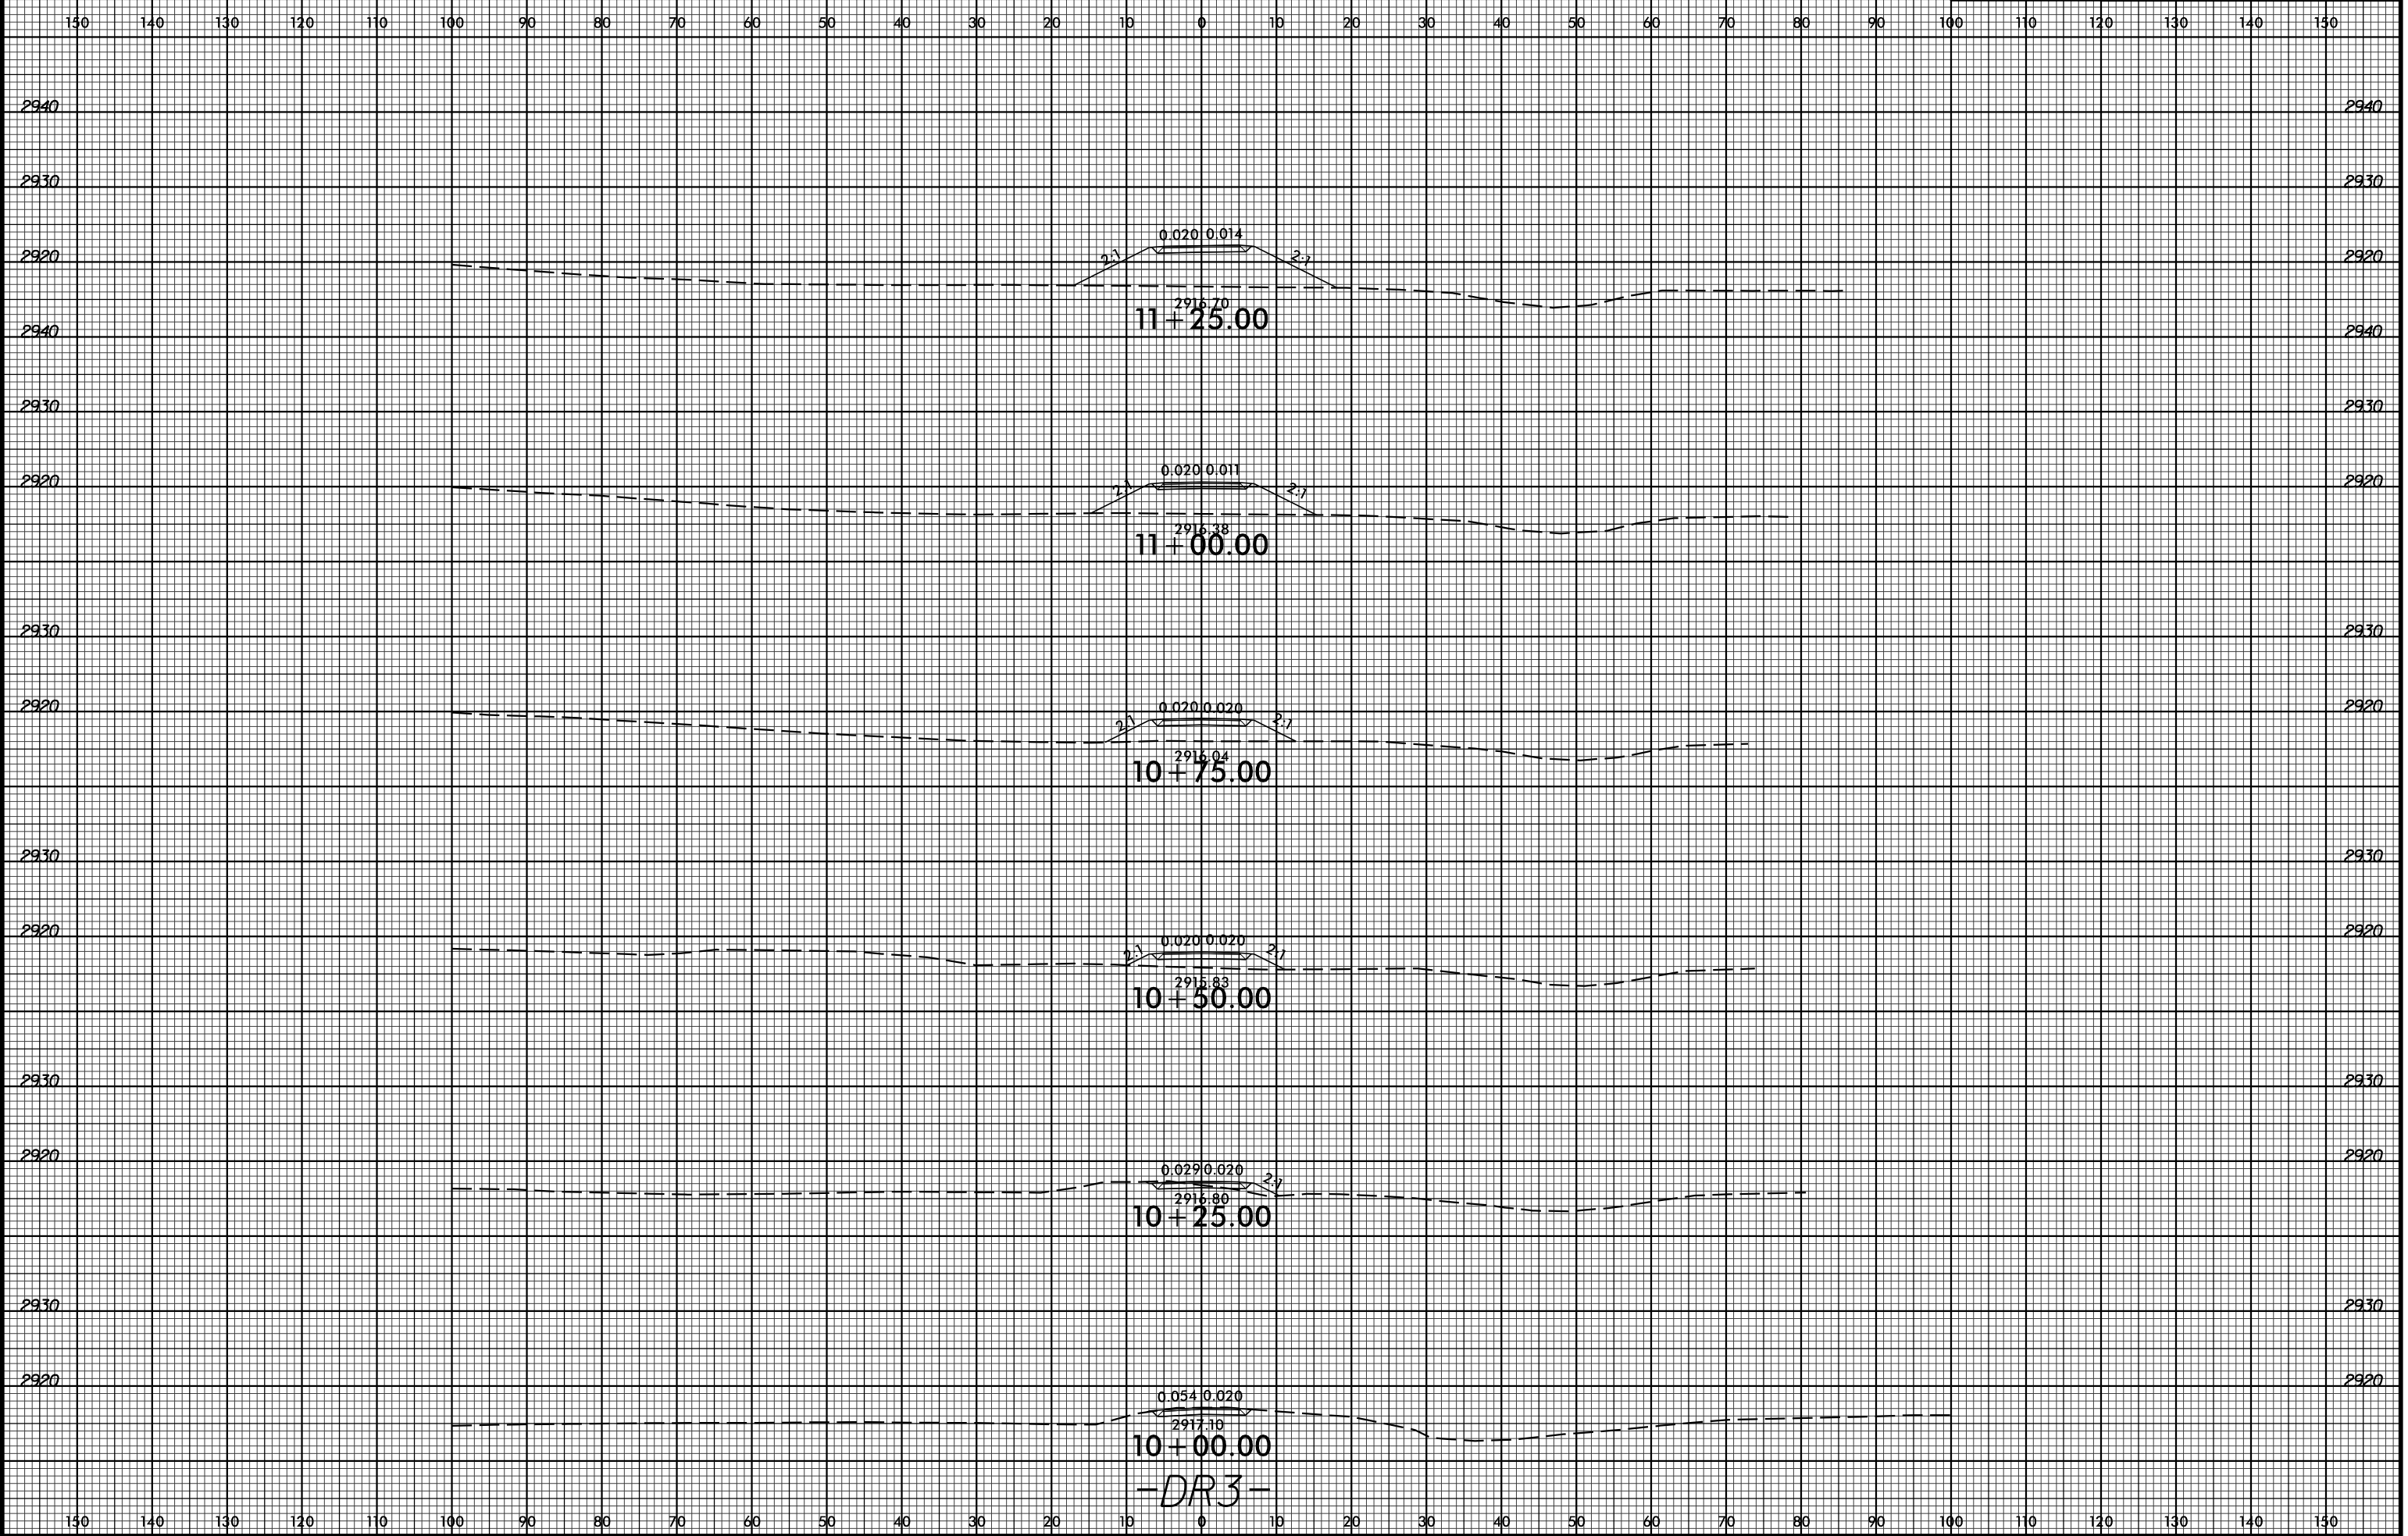

10 + 00.00

-DR3-

SYSTEMS
CONSULTANTS
INCORPORATED