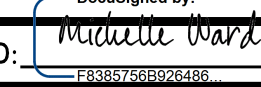


MATCHLINE, SEE SHEET TMP-6


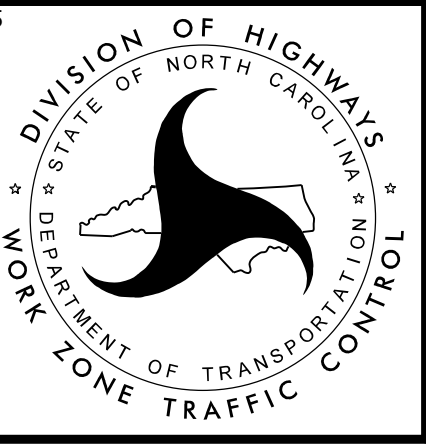
MATCHLINE, SEE SHEET TMP-8

REVISIONS

PLOT DRIVER: NCDOT_pdf_color_eng_50.plt PENTABLE: NCDOT_tcp.tbl
 USER: AFaulkne DATE: 7/14/2015 TIME: 4:13:04 PM
 FILE: p:\FWAPP\TFA01\SouthEast_Tampa\Documents\000166\CON0079\59\CON0096213\0000000025006\1\6.0_CAD_BIM\6.2_Work_In_Progress\BP-5500FF_TrafficControl\TCP\BP-5500FF_TMP-TMP-07.dgn

APPROVED:  DATE: 7/15/2015

SEAL

STAGE 1
BRIDGE 83, 84 & 222