


SECTION B-B

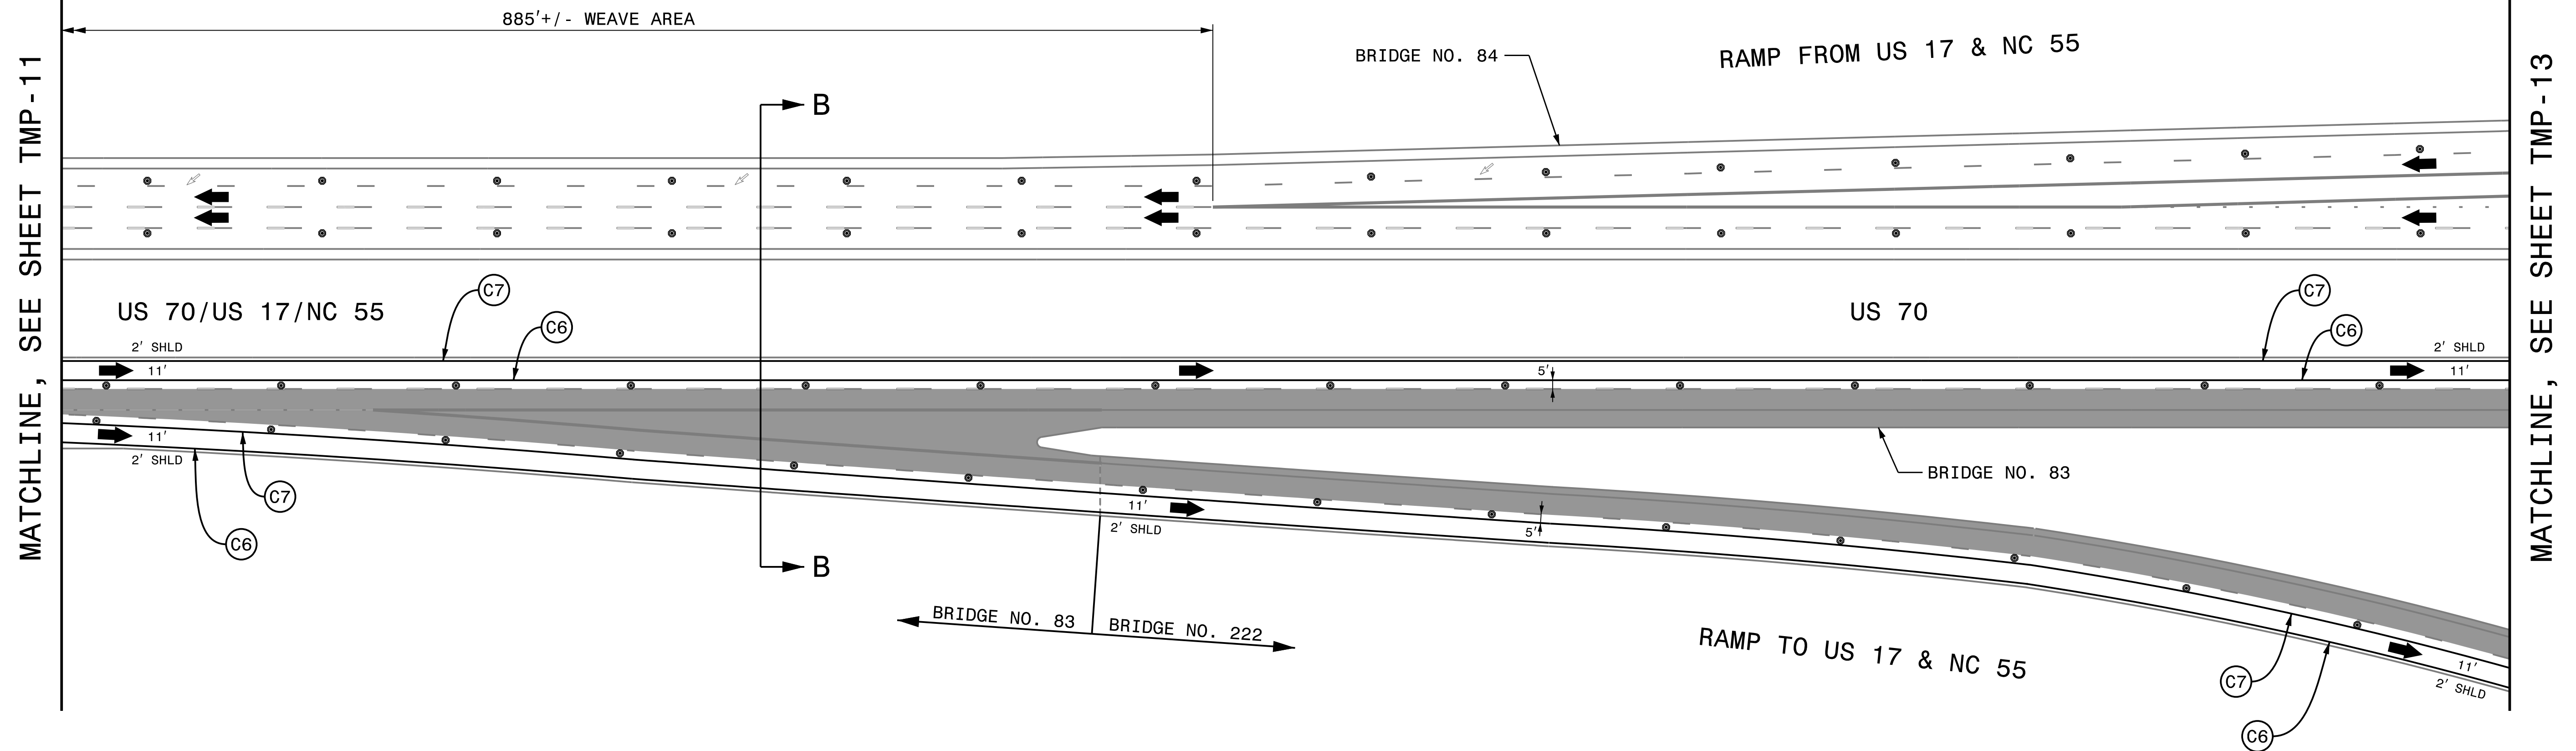


MATCHLINE, SEE SHEET TMP-11

MATCHLINE, SEE SHEET TMP-13

REVISIONS

PLOT DRIVER: NCDOT_pdf_color_eng_50.plt
 USER: AFaulkne
 DATE: 7/14/2015
 TIME: 4:13:53 PM
 FILE: p:\p\WAPP\TFA01\SouthEast_Tampa\Documents\000166\CON0079\59\CON0096213\00000000250061\6.0.CAD.BIM\6.2.Work_In_Progress\BP-5500FF_TrafficControl\TCP\BP-5500FF_TMP-TMP-12.dgn

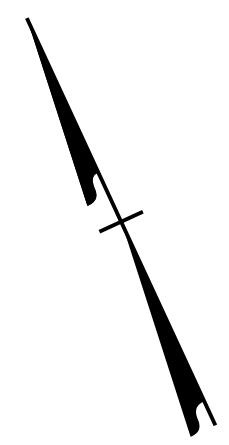

APPROVED: <i>Michelle Ward</i> DATE: 7/15/2015 		STAGE 2 BRIDGE 83, 84 & 222
---	--	--------------------------------