
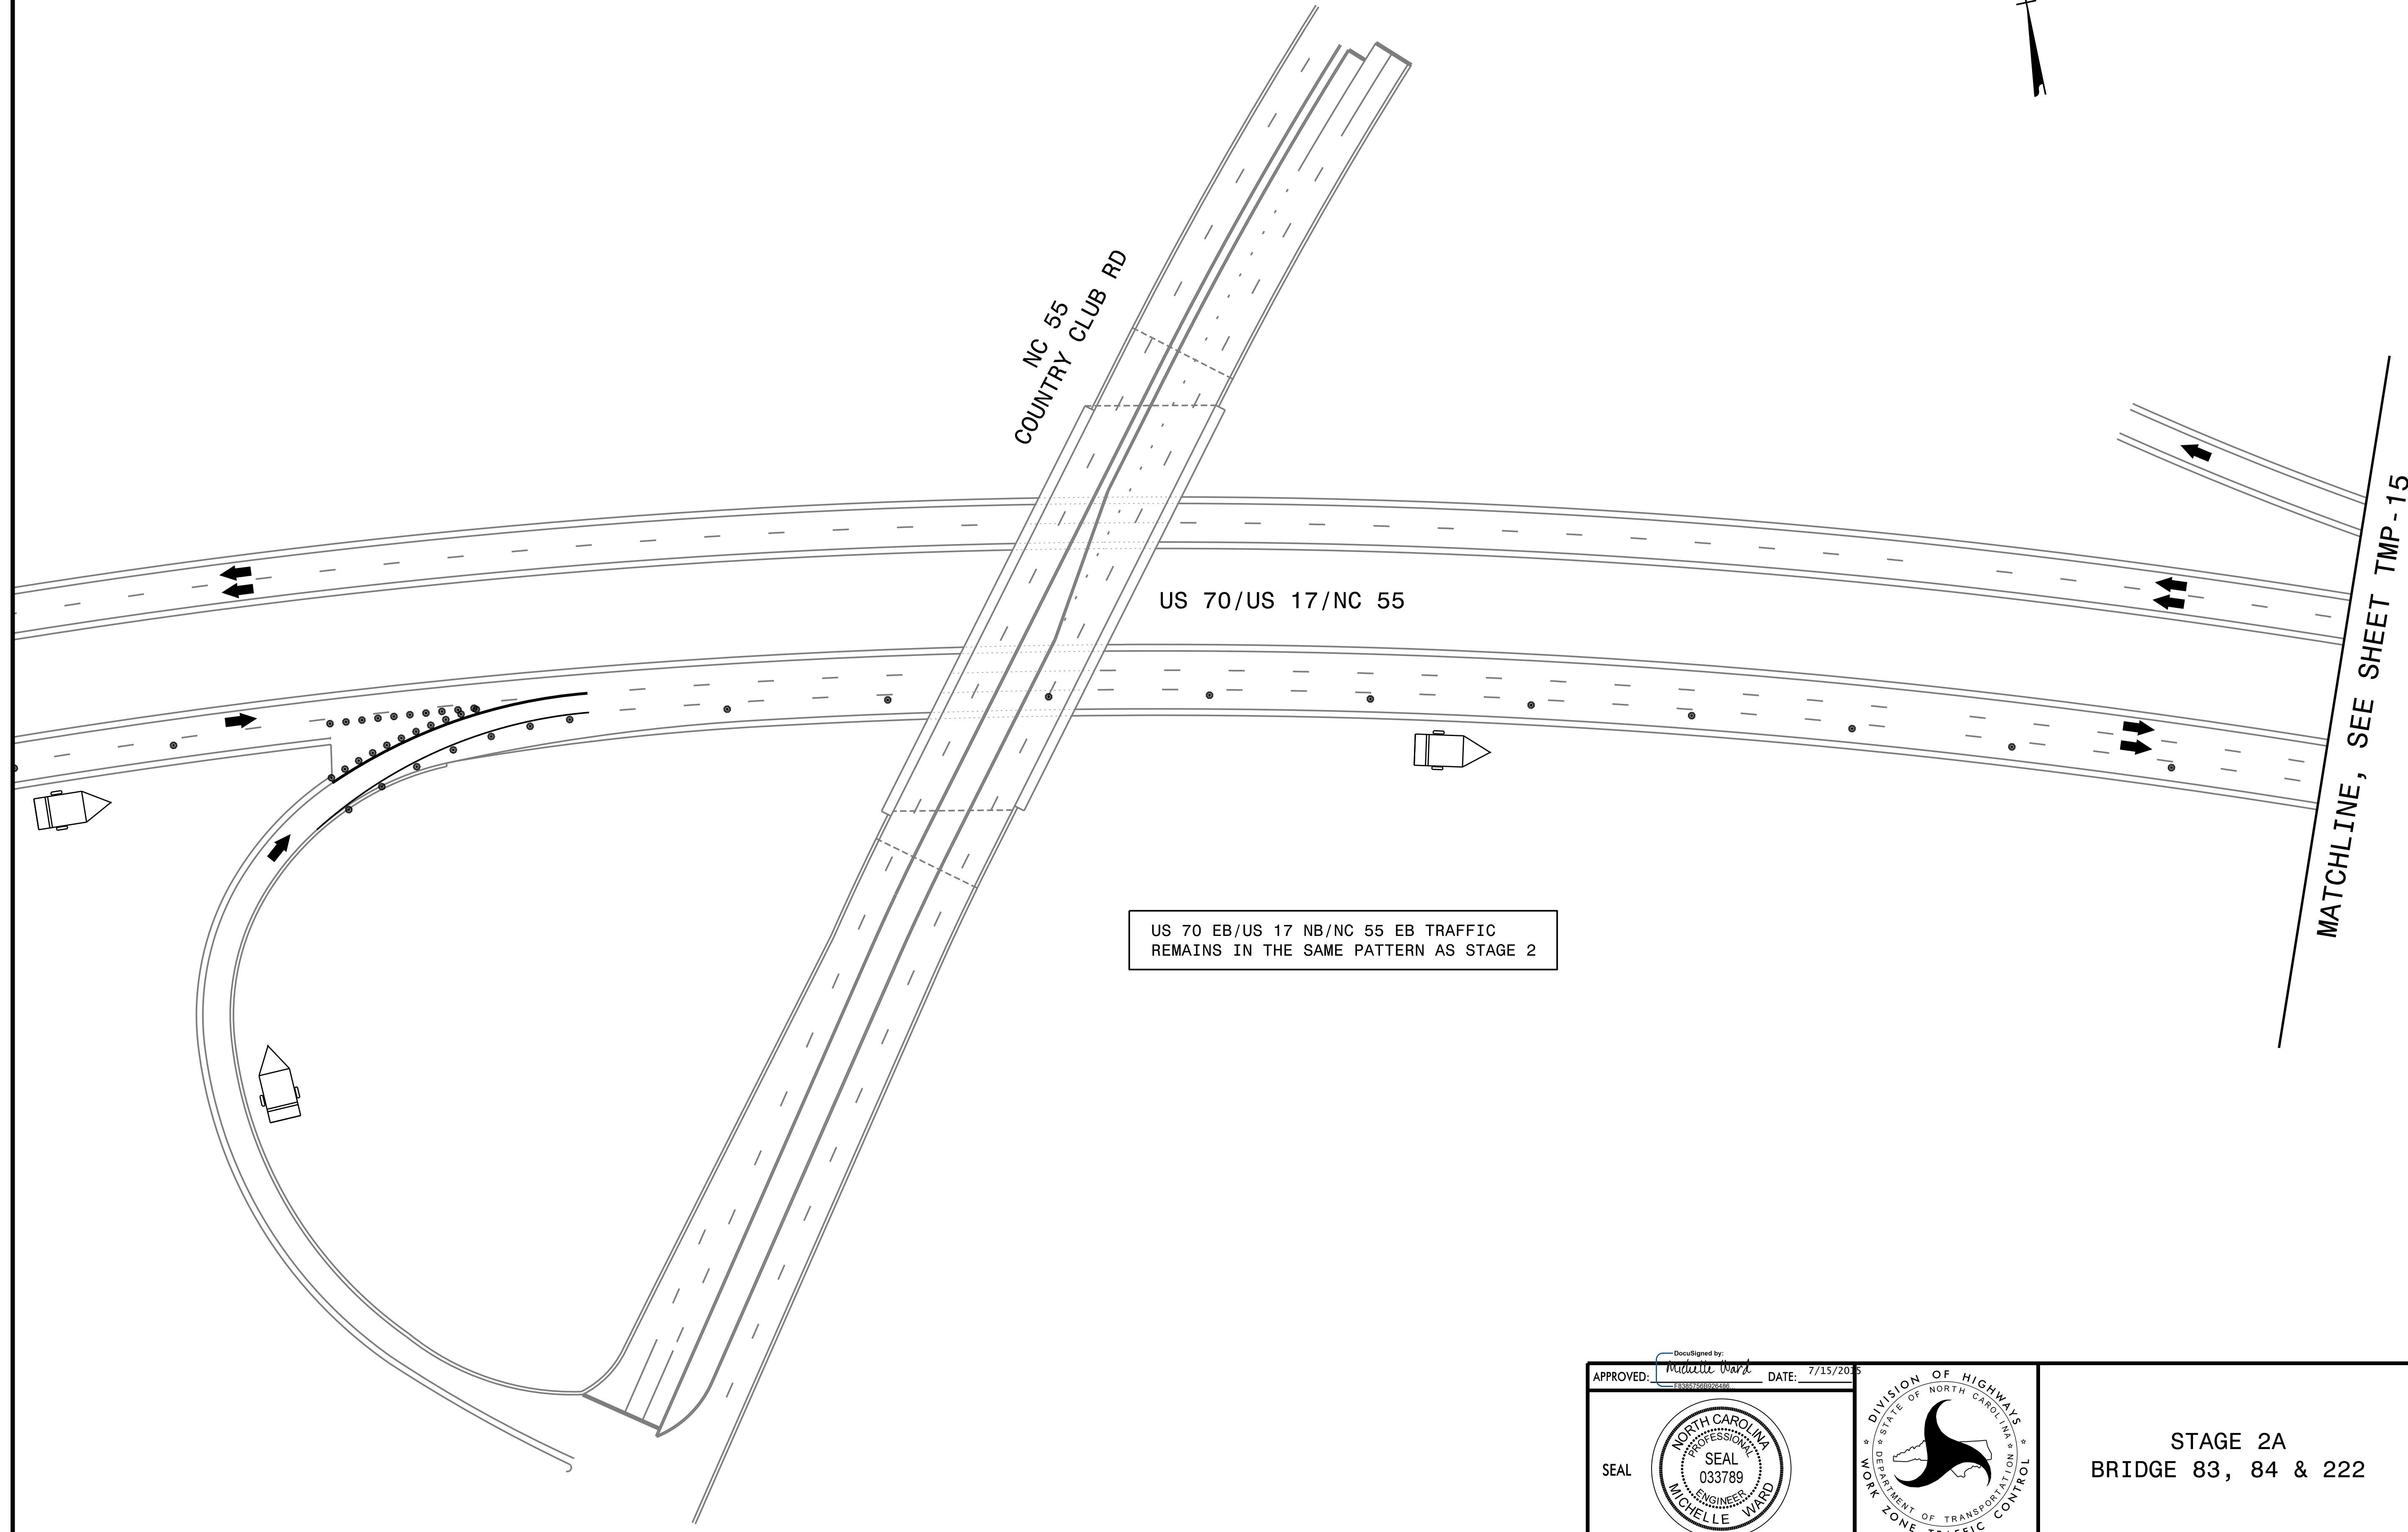
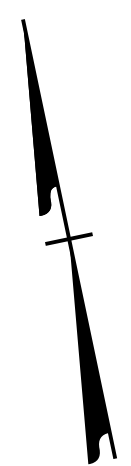


PLOT DRIVER: NCDOT_pdf_color_eng_50.plt PENTABLE: NCDOT_tcp.tbl
USER: AFaulkne DATE: 7/14/2015 TIME: 4:14:13 PM
FILE: p:\p\SWAPPTFA01\SouthEast_Tampa\Documents\000166\CON007959\CON0096213\00000000250061\6.0.CAD.BIM\6.2.Work_In_Progress\BP-5500FF_TrafficControl\TCP\BP-5500FF_TMP-TMP-14.dgn


REVISIONS


PROJ. REFERENCE NO.	SHEET NO.
BP-5500FF	TMP-14
 HDR Engineering, Inc. of the Carolinas 3733 National Drive, Suite 207 Raleigh, N.C. 27612 N.C.B.E.L.S. License Number: F-0116	




US 70 EB/US 17 NB/NC 55 EB TRAFFIC
REMAINS IN THE SAME PATTERN AS STAGE 2

MATCHLINE, SEE SHEET TMP-15

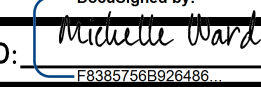APPROVED:  DATE: 7/15/2015

SEAL 

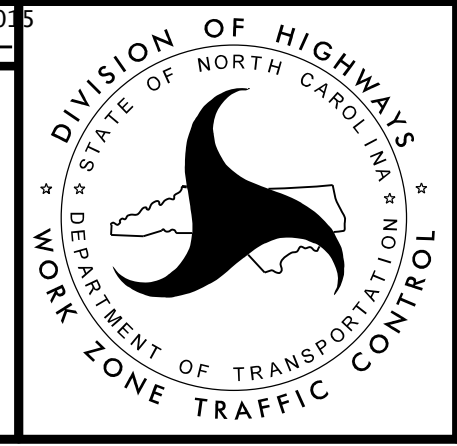

STAGE 2A
BRIDGE 83, 84 & 222