



MATCHLINE, SEE SHEET TMP-15

MATCHLINE, SEE SHEET TMP-17

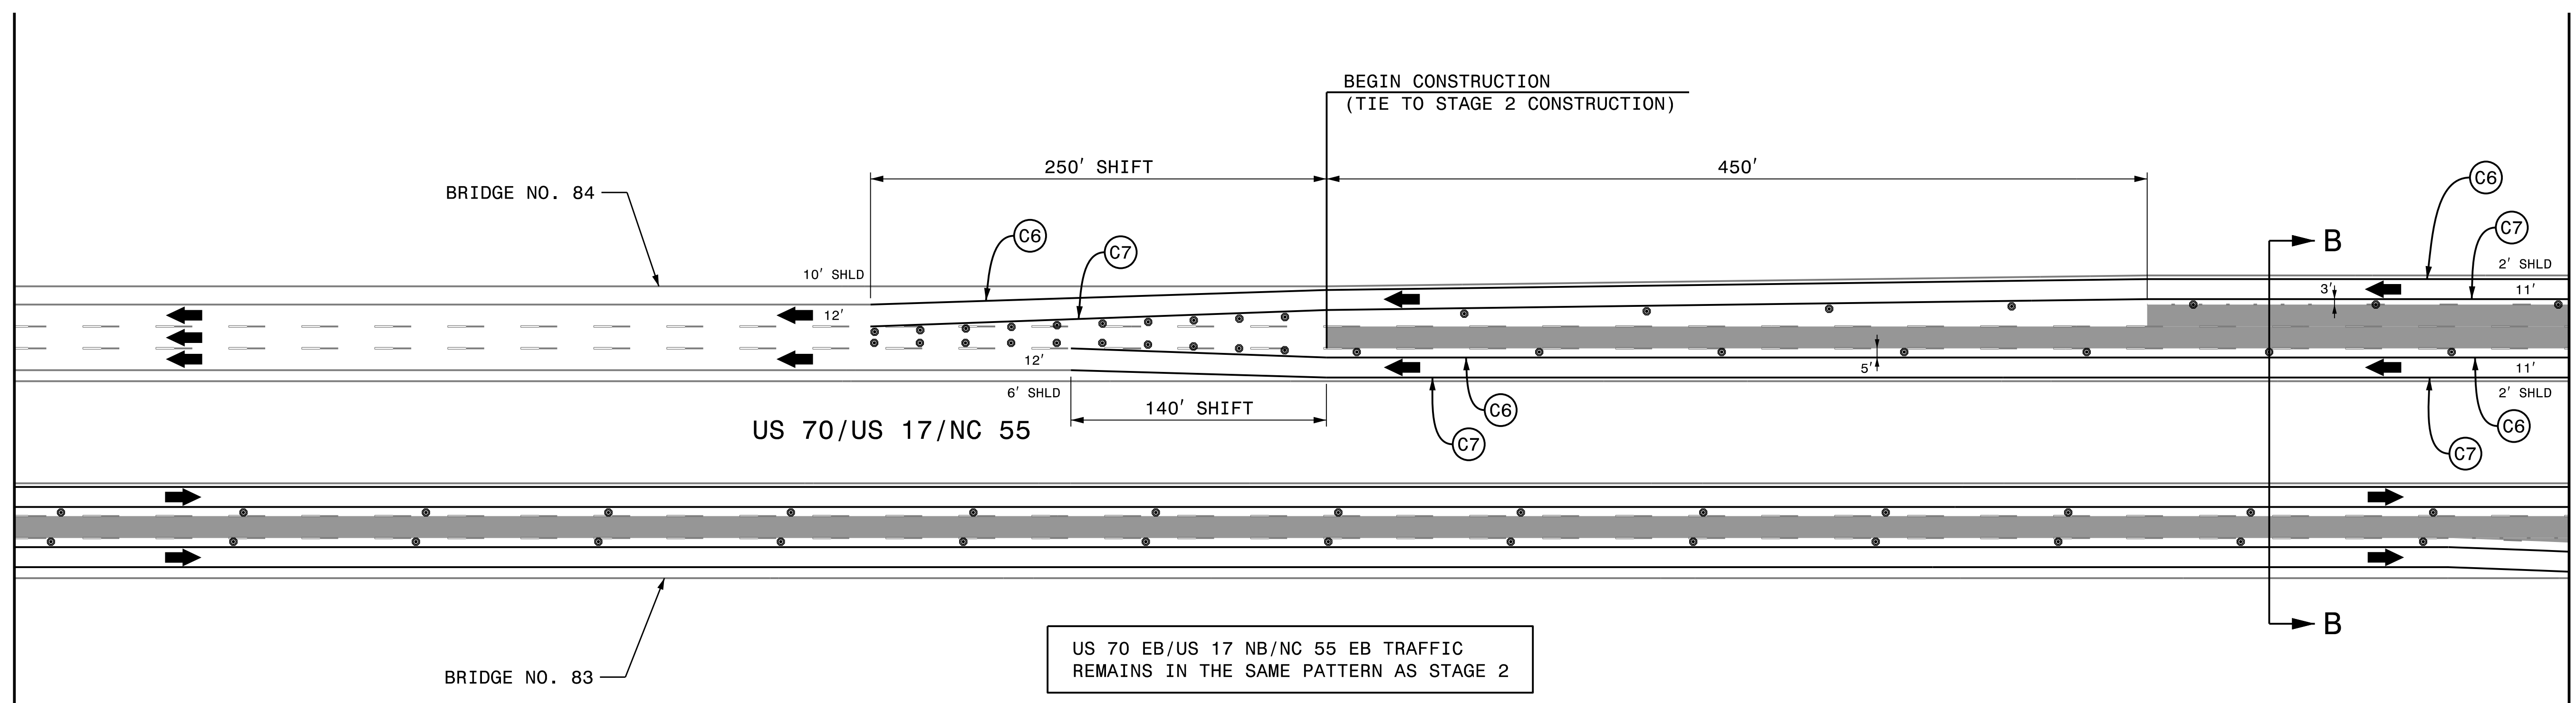


US 70 EB/US 17 NB/NC 55 EB TRAFFIC
REMAINS IN THE SAME PATTERN AS STAGE 2

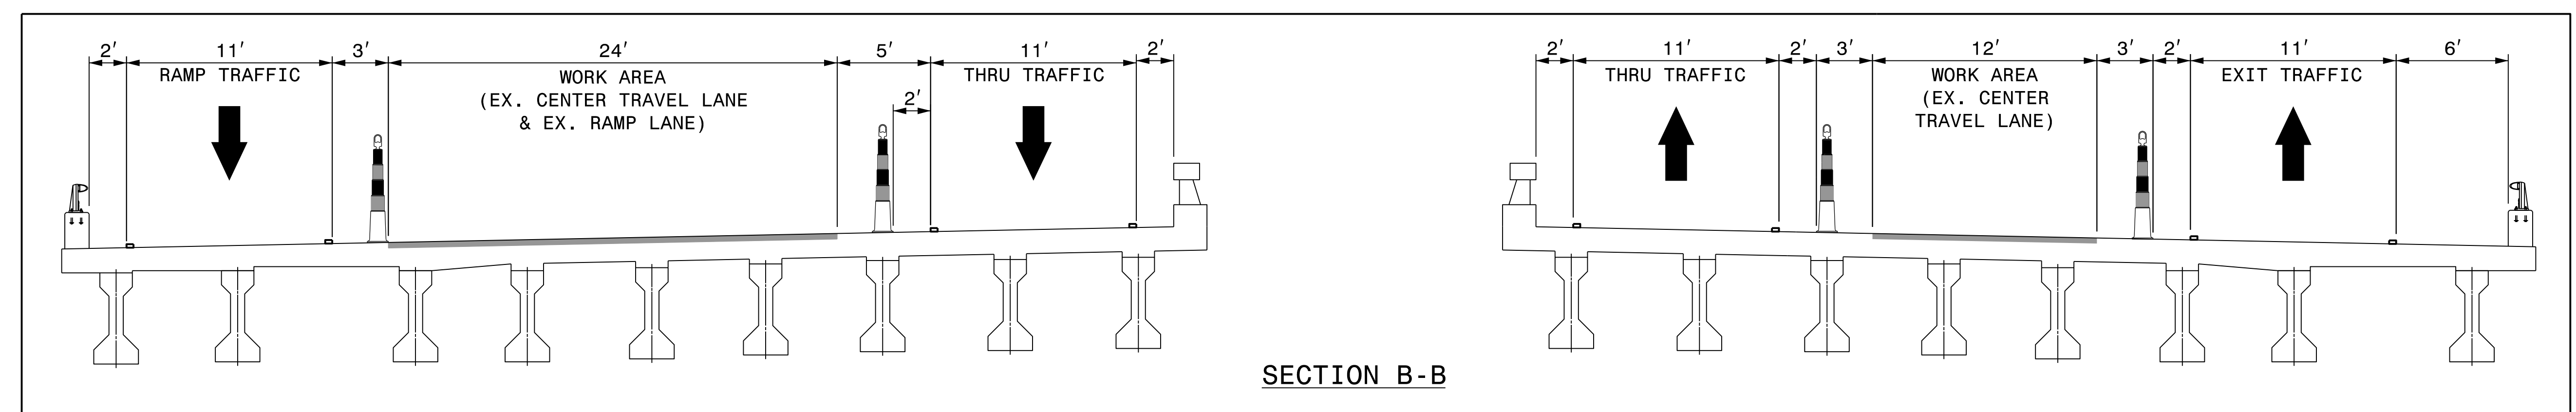


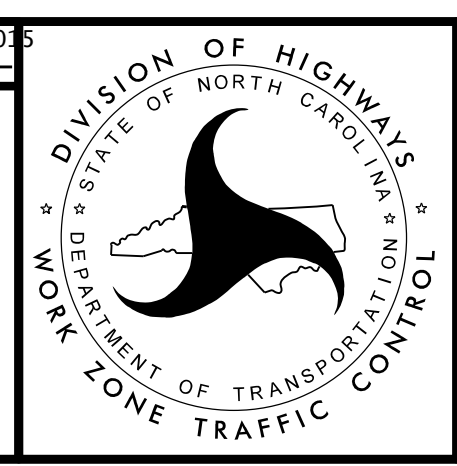
SECTION B-B

PLOT DRIVER: NCDOT_color_eng_50.plt
 USER: AFaulkne
 FILE: pw:\PWAPPTFA01\SouthEast_Tampa\Documents\000166\CON007959\CON0096213\00000000250061\6.0.CAD.BIM\6.2.Work_In_Progress\BP-5500FF_TrafficControl\TCP\BP-5500FF_TMP-TMP-16.dgn
 PENTABLE: NCDOT_tcp.tbl
 DATE: 7/14/2015
 TIME: 4:14:33 PM

REVISIONS

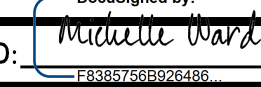APPROVED:  DATE: 7/15/2015

SEAL

STAGE 2A
BRIDGE 83, 84 & 222