
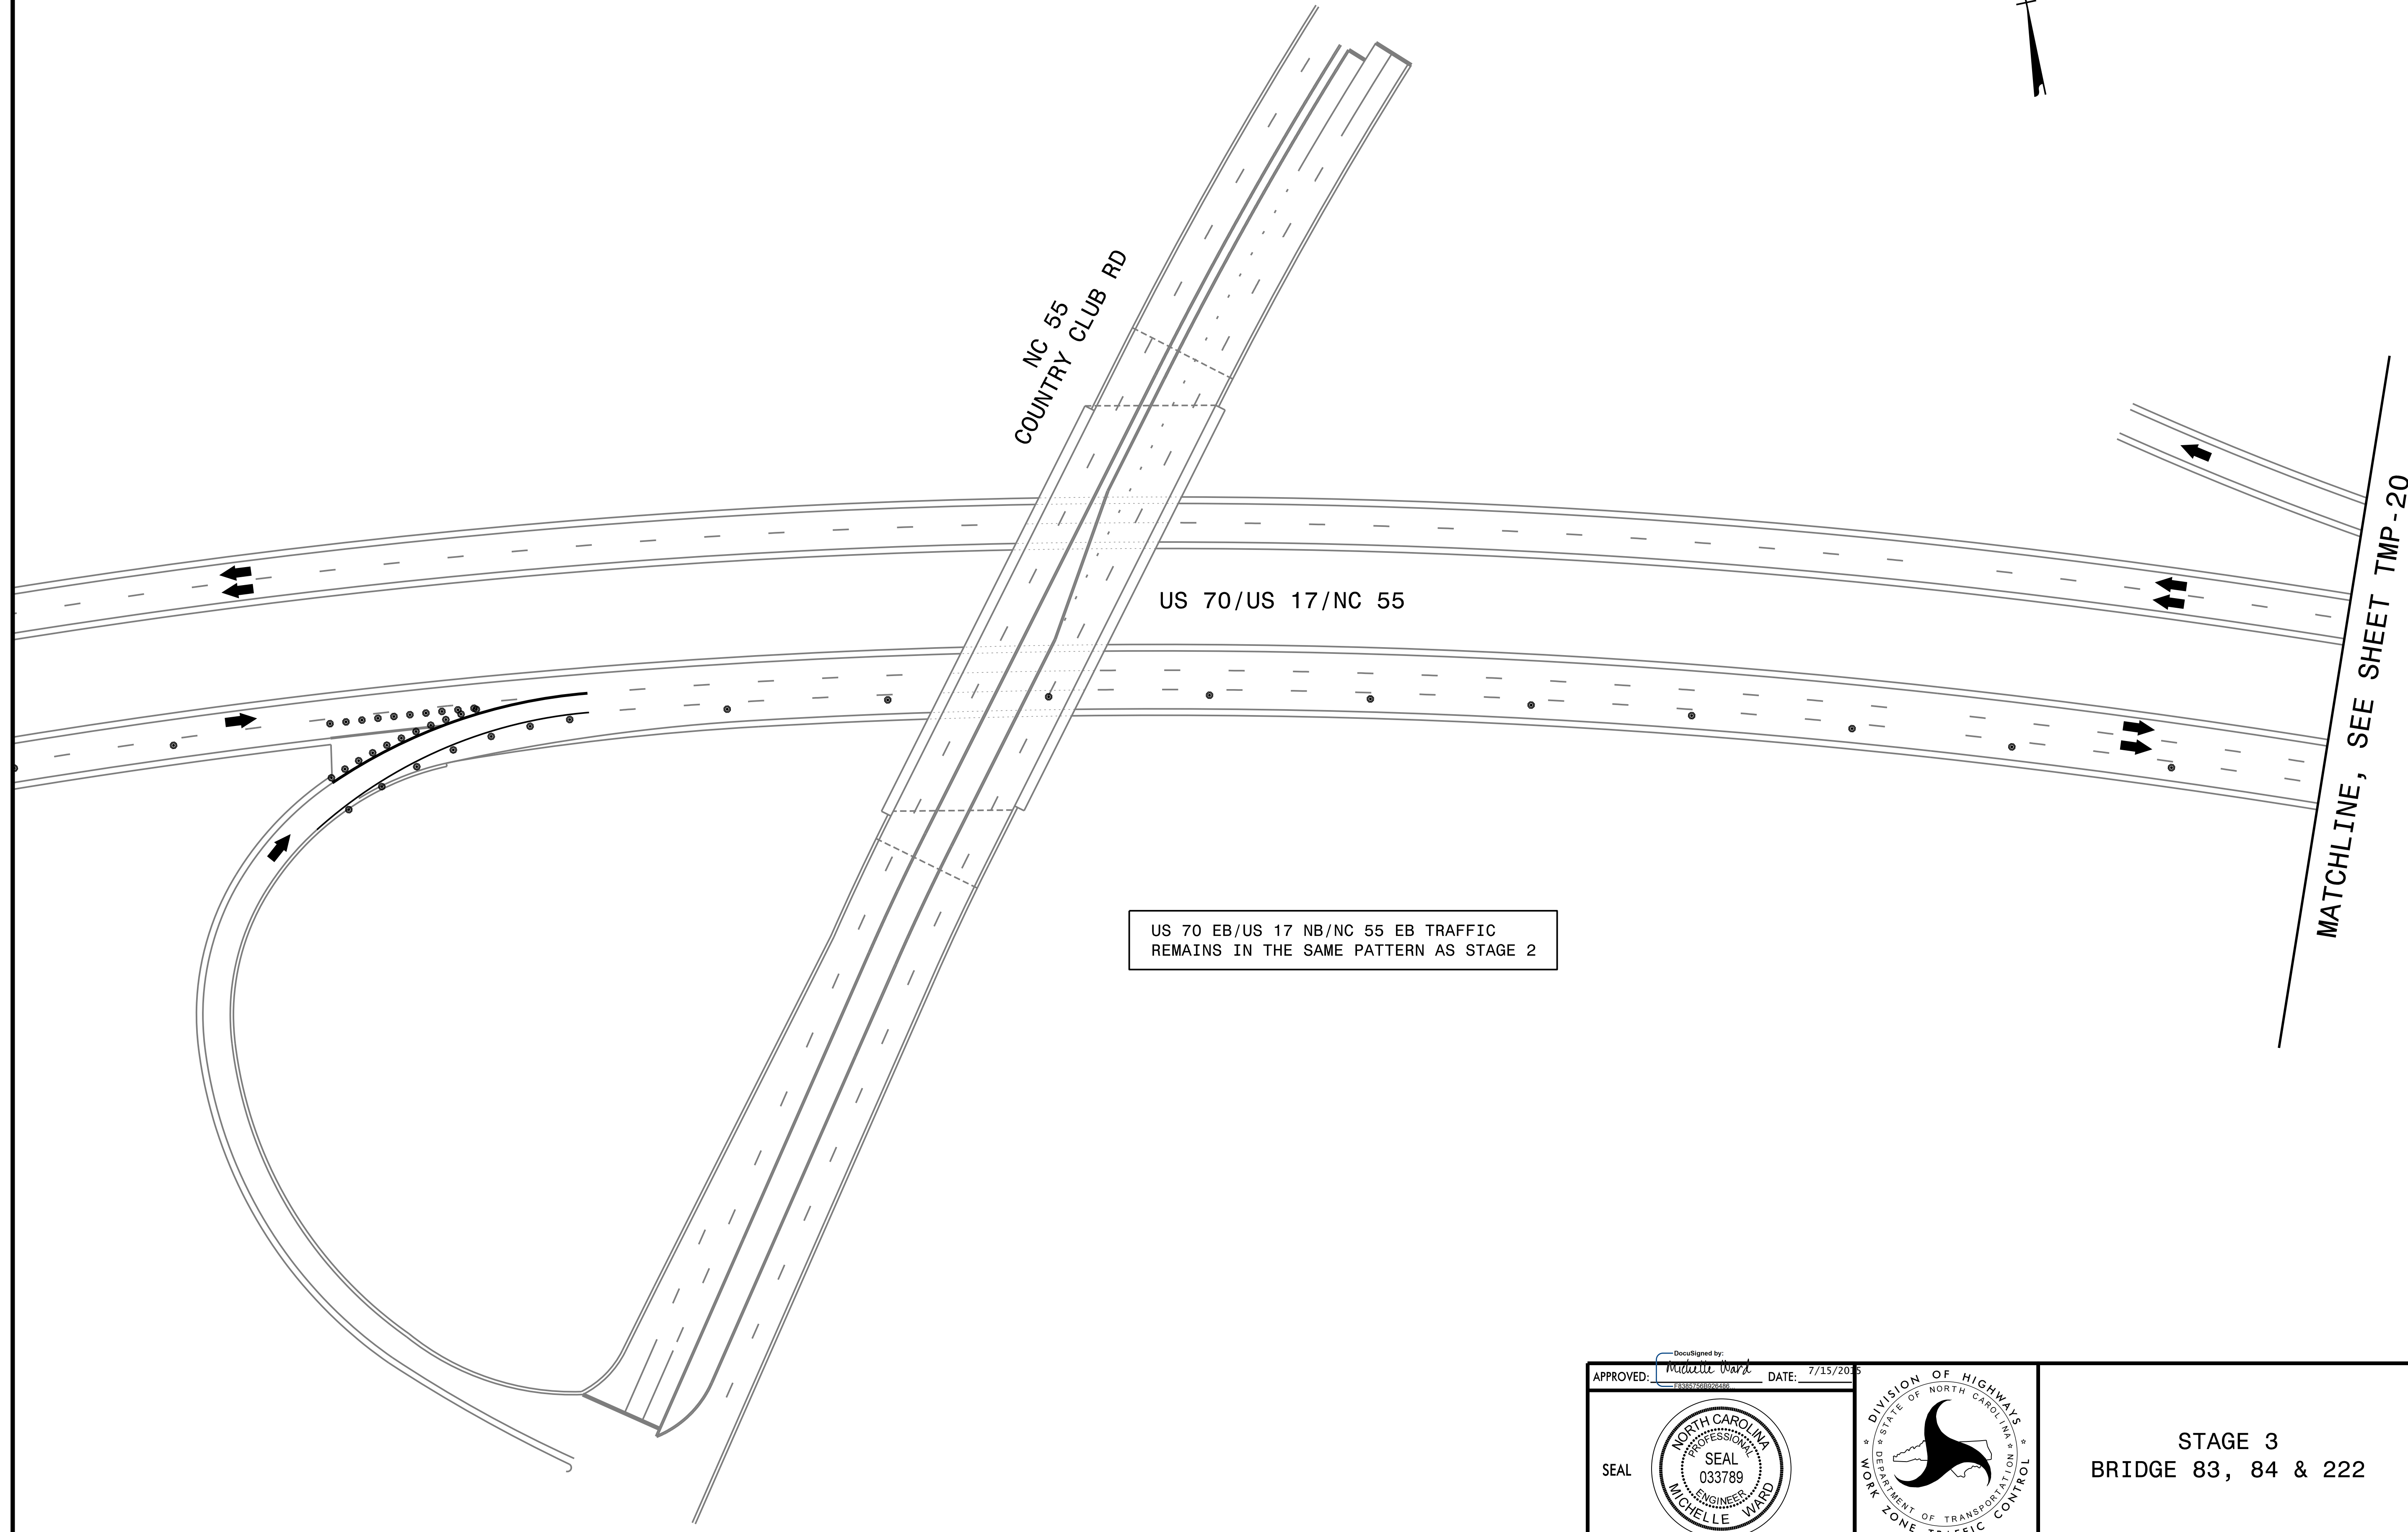
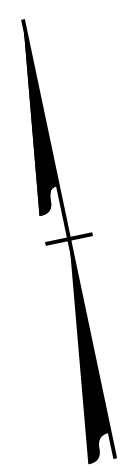
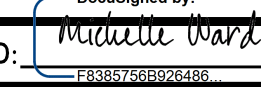



PLOT DRIVER: NCDOT_pdf_color_eng_50.plt PENTABLE: NCDOT_tcp.tbl
 USER: AFaulkne DATE: 7/14/2015 TIME: 4:15:04 PM
 FILE: p:\p\SWAPPTFA01\SouthEast_Tampa\Documents\000166\CON007959\CON0096213\000000000250061\6.0.CAD.BIM\6.2.Work_In_Progress\BP-5500FF_TrafficControl\TCP\BP-5500FF_TMP-TMP-19.dgn

REVISIONS

PROJ. REFERENCE NO.	SHEET NO.
BP-5500FF	TMP-19
 HDR Engineering, Inc. of the Carolinas 3733 National Drive, Suite 207 Raleigh, N.C. 27612 N.C.B.E.L.S. License Number: F-0116	



APPROVED:  DATE: 7/15/2015

SEAL 



STAGE 3
 BRIDGE 83, 84 & 222